

CURVE DATA



LOT	CURVE	RADIUS	LENGTH	TANGENT	CHORD	BEARING	DE'TA
1A	"A"	279.05'	52.00'	26.07'	51.91'	N 28°48'00" E	10°40'30"
1A	"B"	31.86'	63.02'	48.44'	53.24'	S 89°12'00" E	113°20'00"
1A	"C"	267.09'	30.00'	15.01'	29.97'	S 35°45'00" E	06°26'00"
1A	"D"	279.05'	63.07'	31.67'	62.94'	N 16°58'30" E	12°57'00"
1B	"E"	200.00'	25.90'	12.97'	25.88'	N 89°15'29" E	07°25'10"
1B	"F"	1527.42'	99.97'	50.00'	99.95'	N 12°22'30" E	03°45'00"

THIS IS AN ORIGINAL SIZE PLAT AND HAS NOT BEEN REDUCED.

LEGEND

RK CO=ROANOKE COUNTY
M.B.L.=MINIMUM BUILDING LINE
P.U.E.=PUBLIC UTILITY EASEMENT
AC=ACRE
CL=CENTERLINE
CONC=CONCRETE
BR. & FR.=BRICK & FRAME
PVM=PAVEMENT

HOUSE DETAIL
1"=30'

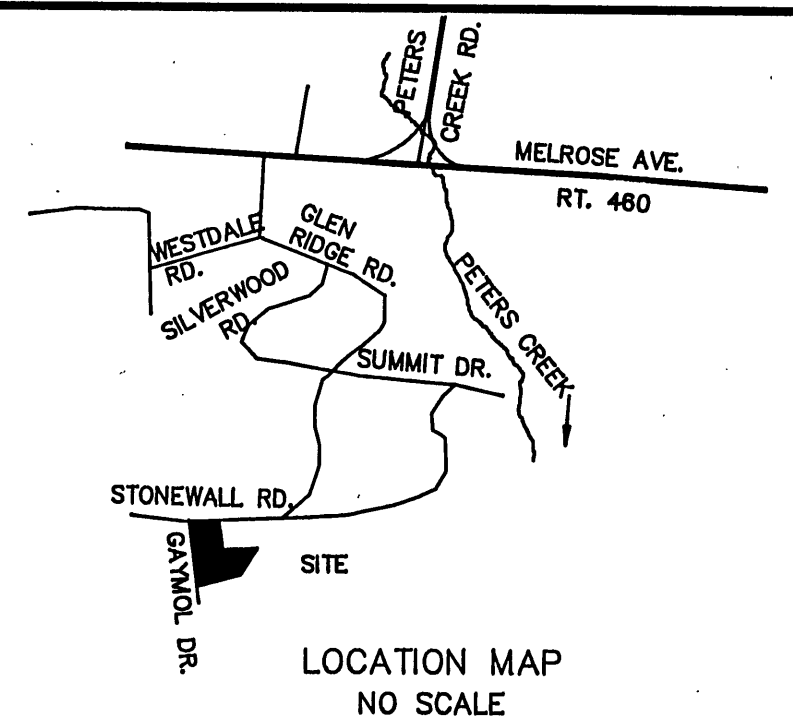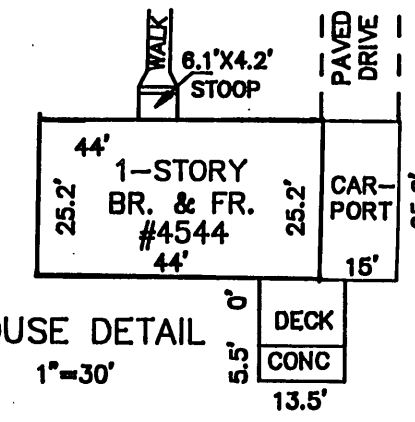

COORDINATES

COR	ER	NORTHING	EASTING
1		5000.00	5000.00
2		5045.49	5025.01
3		5082.65	5050.20
4		5081.91	5103.44
5		5048.19	5124.95
6		5023.86	5142.46
7		4945.70	5047.30
8		4863.52	5118.85
9		4850.10	5145.69
10		4798.22	5119.75
11		4837.13	5041.93
12		4859.29	4966.70
13		4939.81	4981.63
1		5000.00	5000.00

THESE COORDINATES ARE BASED ON AN ASSUMED DATUM.

NEW LOT 1A
0.646 ACRE

ADJOINERS

LOCATION	OWNER	TAX #	D.B.	PG.
SUMMIT HILLS, SECTION 3, BLOCK 6				
LOT 14	JANET K. DUNCAN	607-0614	1674	887
LOT 15	FRED L. REYNOLDS, ET UX	607-0615	1564	1955
LOT 16	PHILLIP B. PHLEGAR	607-0616	1724	411
LOT 17	FRANK RUFUS CUNDIFF	607-0617	738	494 RK CO
LOT 18	DAVID E. MELTON	607-0618	1452	946
SUMMIT HILLS, SECTION 3, BLOCK 9				
LOT 1	RALPH C. BURR	607-0701	1611	1230
LOT 2	FLOYD B. BRANTLEY, III	607-0702	1628	384
LOT 3	CHARLES W. FRY	607-0703	656	121 RK CO
LOT 4	ROGER G. ROYE	607-0704	1719	1305
MOOMAW HEIGHTS, BLOCK 4				
LOT 2	JOYCE ANN SLOAN	605-0402	956	298 RK CO
LOT 3	CITY OF ROANOKE	605-0403		
LOT 4	GILLIE A. GOLDING, ET UX	605-0404	1662	1584
LOT 5	BILLIE A. GOLDING, ET UX	605-0405	1662	1584
LOT 6	JOAN K. PETRUS	605-0406	1617	1588
LOT 7 & 8	ANN RADFORD AKERS	605-0407	1452	716
LOT 9	GARY WAYNE COLLINS, ET UX	605-0408	1491	336
LOT 10	JASPER A. BOOTH	605-0409	554	333 RK CO
LOT 11	JASPER A. BOOTH	605-0410	554	333 RK CO
LOT 12	JOHN L. MURRAY	605-0411		
LOT 13	MICHAEL G. BIRMINGHAM	605-0412	1705	1059
LOT 14	BILLY KENNETH DUNCAN	605-0413	701	100 RK CO
LOT 15A	GLENNA P. MOORER	605-0414		
LOT 15B	KRISTINE MURRAY BERTHOLF	605-0415	1539	850

PROPERTY OF
LEON T. MCGHEE
TAX # 607-0804
D.B. 621, PG. 597

STONEWALL ROAD, N.W.
50' WIDE

BLOCK 6, SEC. 3
SUMMIT HILLS
P.B. 3, PG. 197

PROPERTY OF
CHARLENE G. DEAN, ET ALS
TAX # 605-0420
D.B. 1714, PG. 2102

LOT 1
GERTRUDE E. BAYSE MAP
PROPERTY OF
DENNIS G. CLINE, ET UX
TAX # 605-0416
D.B. 1698, PG. 829

ORIGINAL 4.3 AC. TRACT
TAX# 607-0705

NEW LOT 1B
REMAINING PROPERTY
3.997 AC.
BASED ON CITY TAX RECORDS
BOUNDED BY CORNERS
12, 11, 10, 9, 14 THRU 22
TO 12 INCLUSIVE



BLOCK 4
MOOMAW HEIGHTS
P.B. 2, PG. 216

PARTIAL SURVEY AND RESUBDIVISION FOR
RALPH C. BURR AND LEON T. MCGHEE

SHOWING THE REDIVISION OF LOT 1, BLOCK 9
MAP OF SUMMIT HILLS NO. 4, P.B. 3, PG. 240
PROPERTY OF RALPH C. BURR AND
TRACT B, GLADIES M. MOOMAW PLAT (4.3 AC.) &
PORTION OF GAYMOL DR. (0.07 AC.)
PROPERTY OF LEON T. MCGHEE
CREATING HEREON NEW LOT 1A (0.646 AC.) AND
NEW LOT 1B (3.997 AC.)
SITUATE ON STONEWALL ROAD, N.W. & GAYMOL DRIVE, N.W.
ROANOKE, VIRGINIA

TAX # 607-0701, 0705
DRAWN: LRD/120
CALC: LRD
N.B. G-158

SCALE: 1" = 60'
DATE: JANUARY 24, 1996
W.O. 95-1134

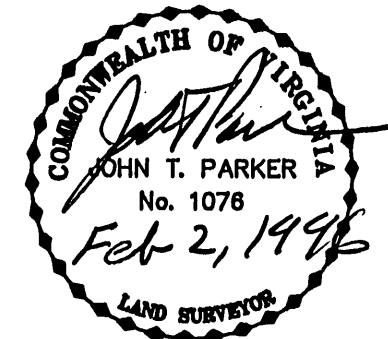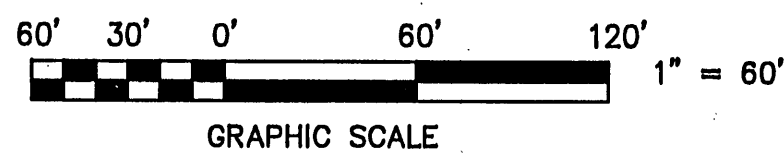

TPP&S T. P. PARKER & SON
ENGINEERS 816 Boulevard
SURVEYORS Post Office Box 39
PLANNERS Salem, Virginia 24153