


CURVE	RADIUS	LENGTH	TANGENT	CHORD	BEARING	DELTA
1	61.23'	96.18'	61.23'	86.53'	S 84°52'00" W	90°00'00"
2	183.33'	265.28'	153.42'	244.25'	S 10°08'00" E	80°00'00"
3	343.43'	832.60'	316.25'	643.16'	N 33°35'10" W	138°54'21"
4	340.00'	722.06'	373.90'	704.44'	N 87°02'00" W	44°00'42"

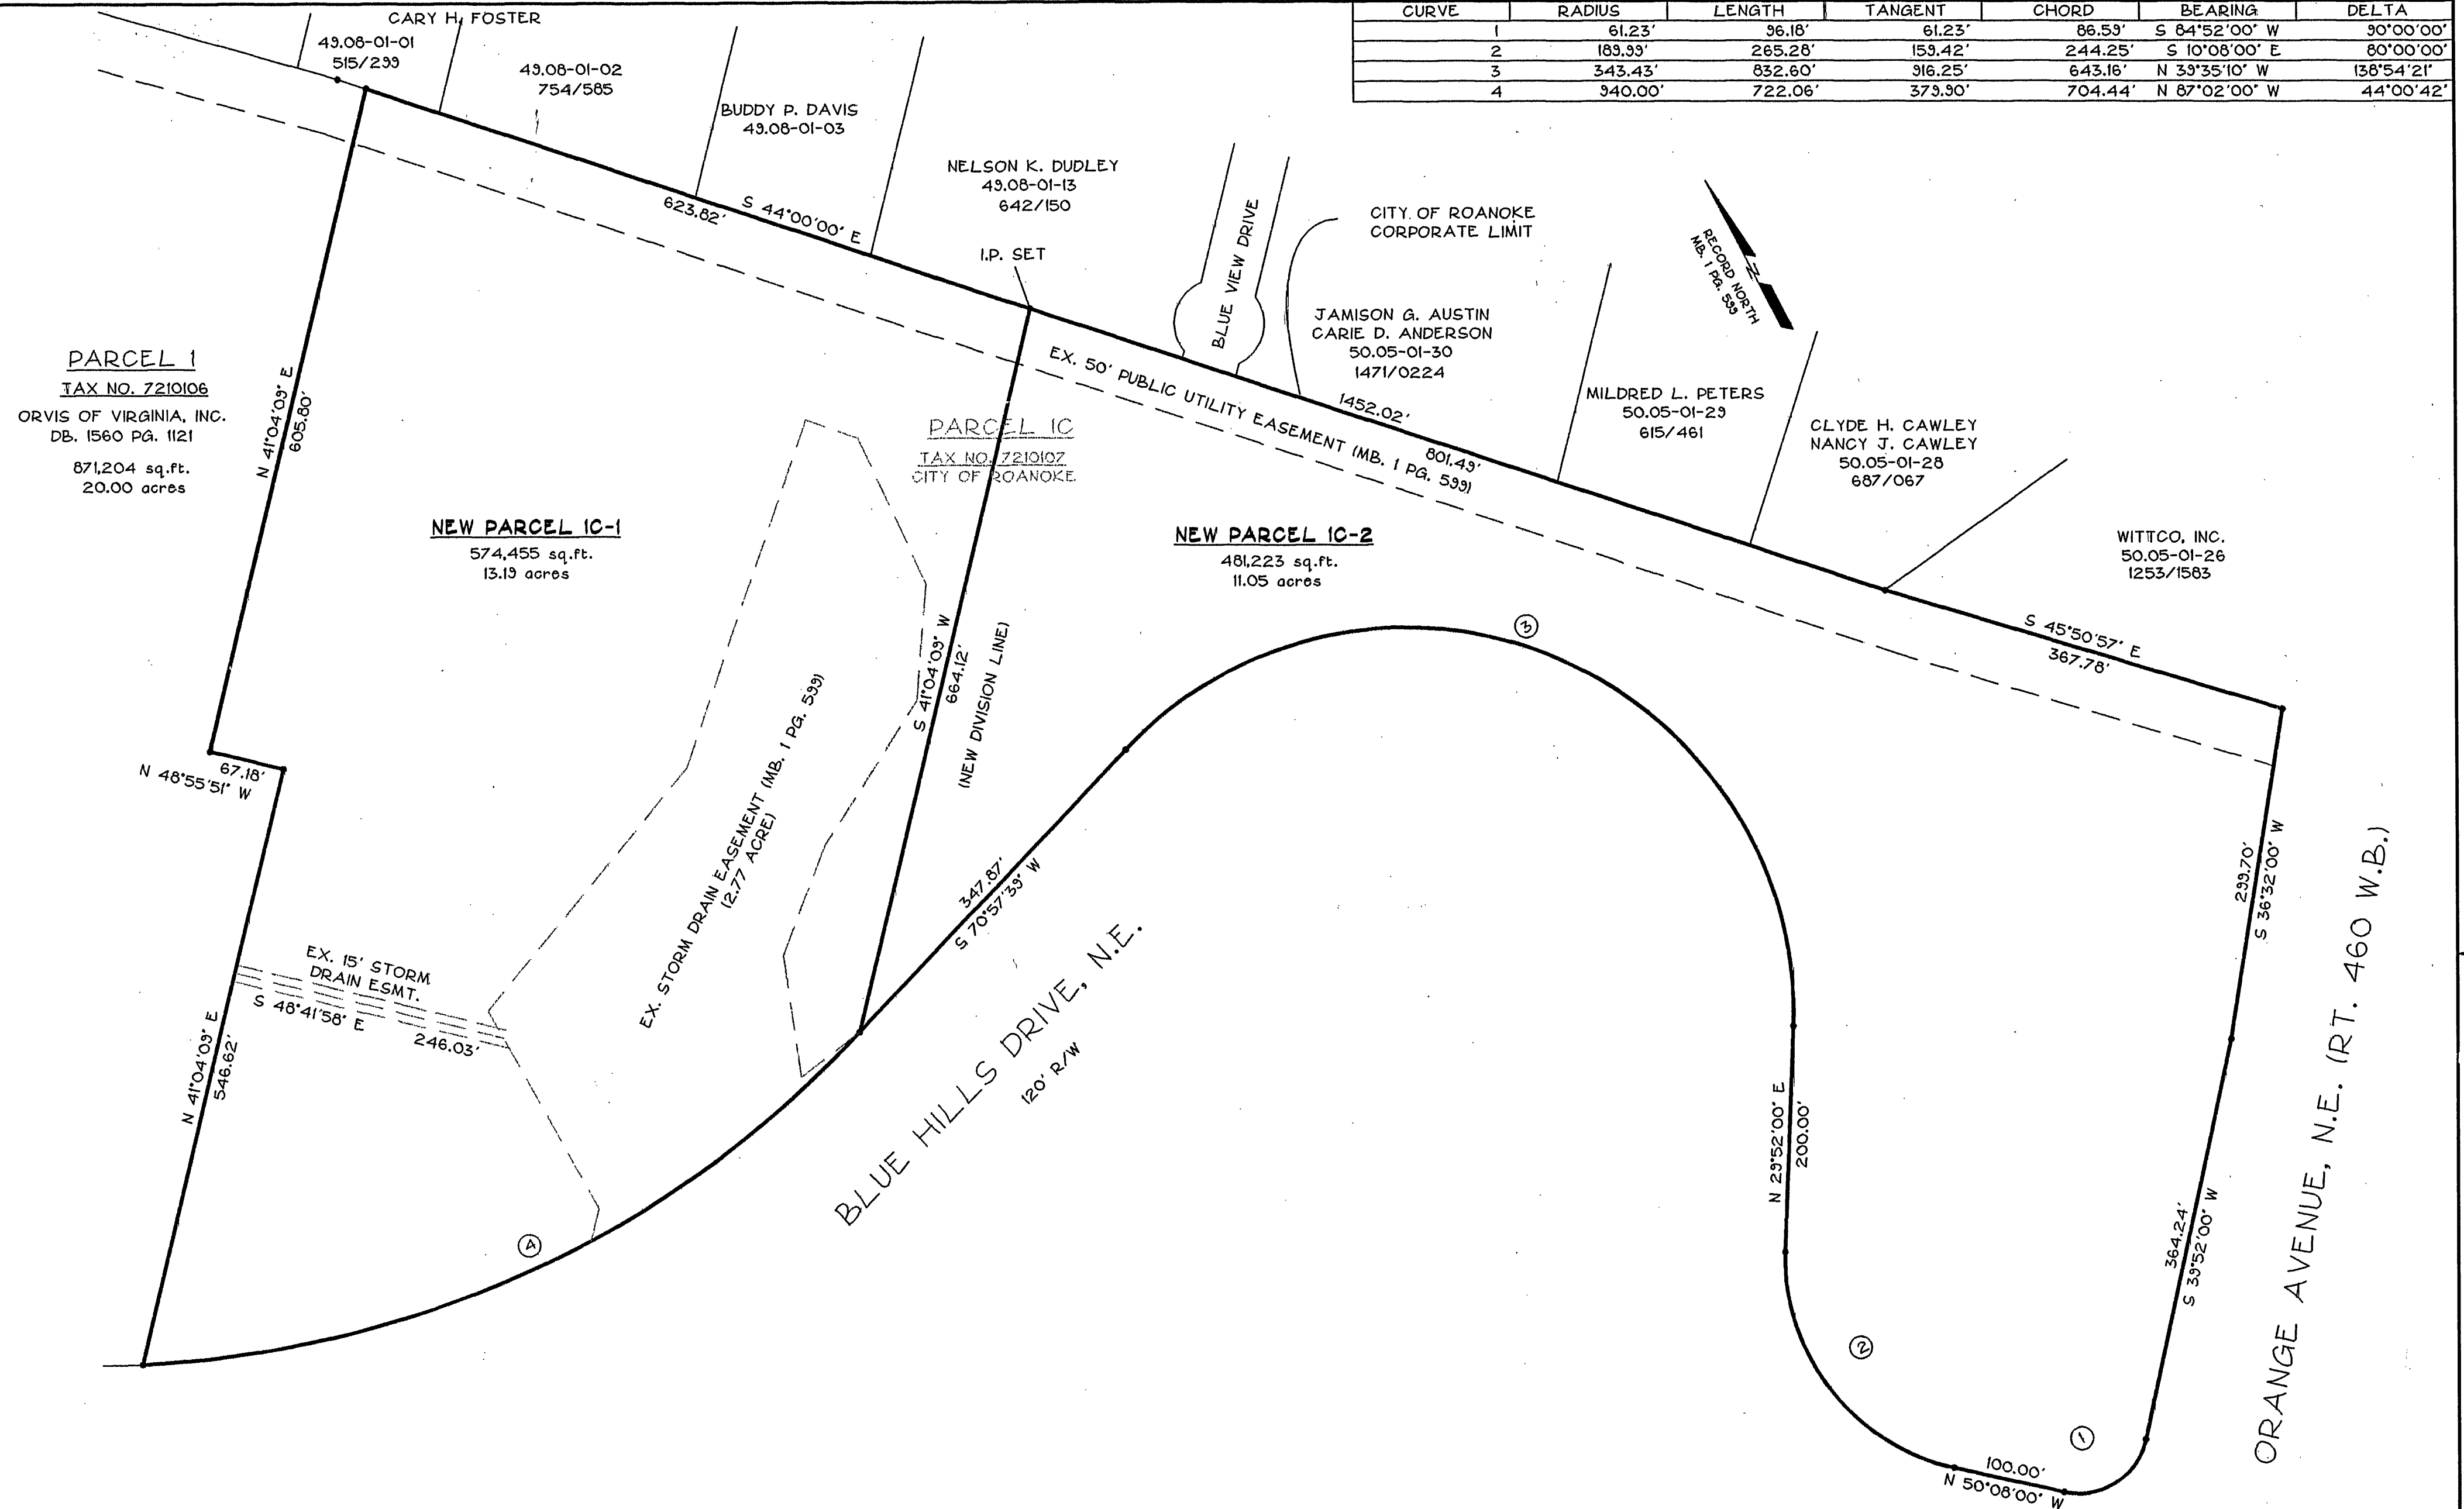

OFFICE OF THE CITY ENGINEER
ROOM 350
215 CHURCH AVENUE, S.W.
ROANOKE, VIRGINIA 24011-1587
(703) 981-2731

PLAT SHOWING RESUBDIVISION
OF PARCEL 1C (MB. 1 PG. 539)
**ROANOKE CENTRE
FOR INDUSTRY AND TECHNOLOGY**

AND THEREBY CREATING
NEW PARCELS 1C-1 (13.19 AC.) AND 1C-2 (11.05 AC.)

CITY OF ROANOKE, VIRGINIA

SCALE: 1"=100'

SHEET 2 OF 2