

PG. 1567

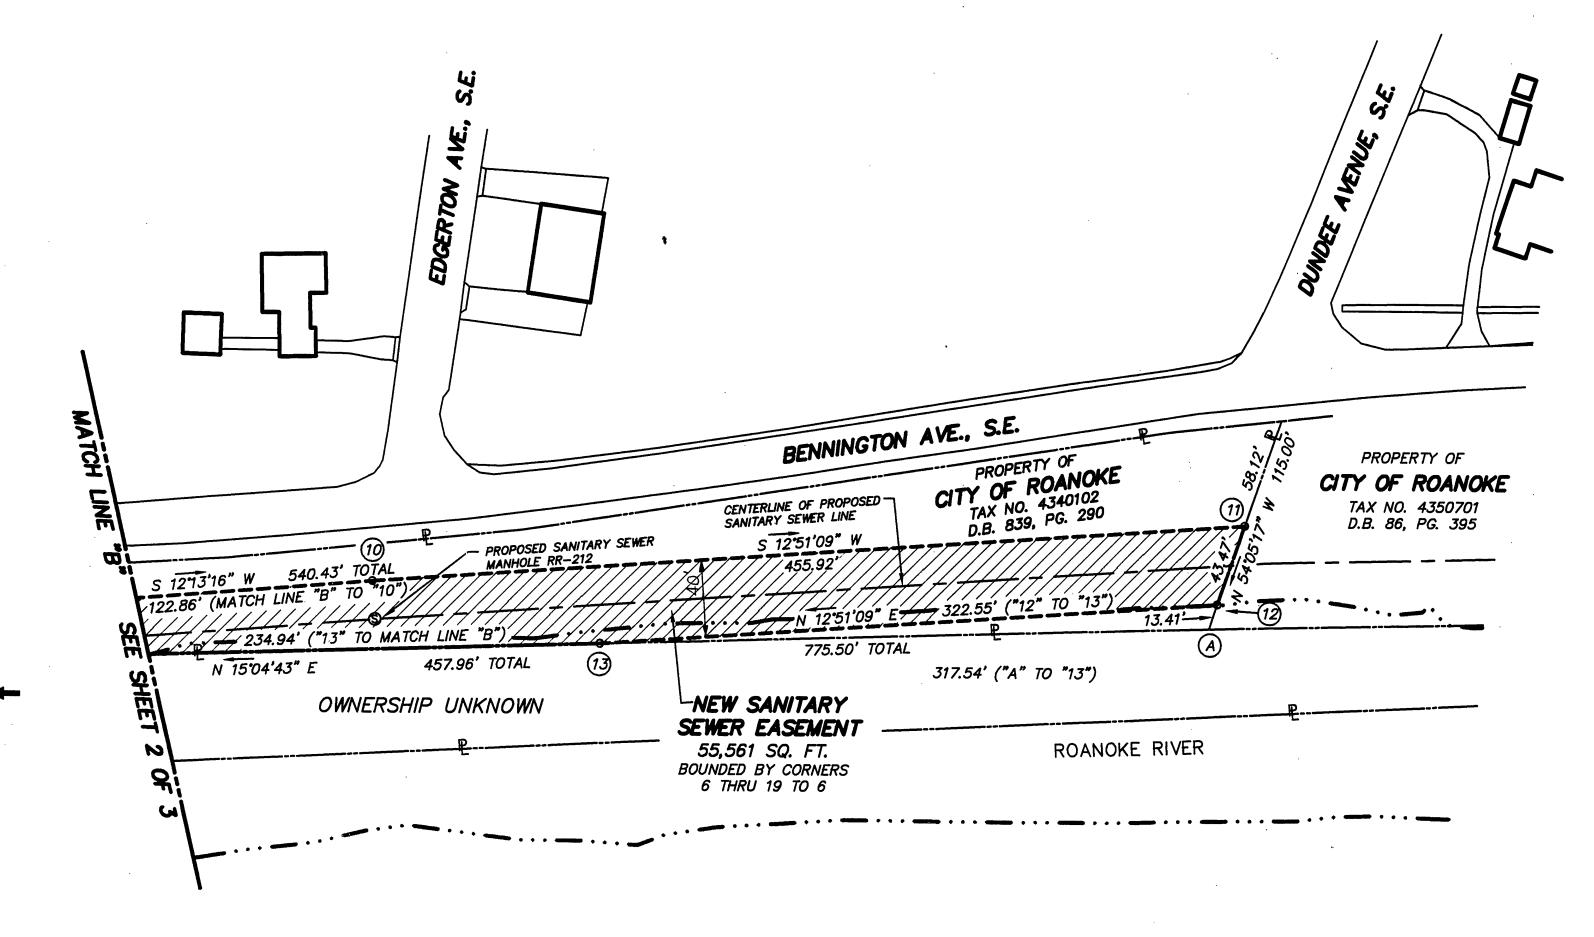


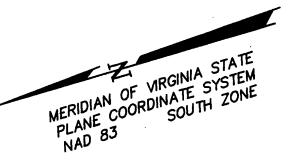

LEGEND

POWER POLE - OVERHEAD LINES EXISTING SANITARY SEWER MANHOLE SANITARY SEWER LINE PROPERTY LINE NEW SEWER EASEMENT

ELECTRIC TOWER

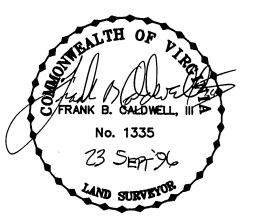

50' 25' GRAPHIC SCALE EASEMENT PLAT FOR

CITY OF ROANOKE

SHOWING A NEW SANITARY SEWER EASEMENT ACROSS PROPERTY OF CITY OF ROANOKE

ROANOKE, VIRGINIA

T. P. PARKER & SON ENGINEERS - SURVEYORS - PLANNERS

TAX NO.: 4340101 4340102

SCALE: 1" = 50' SEPTEMBER 13, 1996 W.O.: 95-0024

DRAWN: DAP CALC.: DAP CITY PLAN NO. 6312-DDDD

SHEET 3 OF 3 M.B. / PG. 1567