



APPROVED:

Charles M. Huffine 9-29-96
CITY ENGINEER
CITY OF ROANOKE

IN THE CLERK'S OFFICE OF THE CIRCUIT COURT OF THE CITY OF ROANOKE, VIRGINIA THIS MAP WAS PRESENTED AND ADMITTED TO RECORD AT 2:11 O'CLOCK P.M. ON THIS 3rd DAY OF October, 1996.

TESTE: ARTHUR B. CRUSH, III
CLERK

BY: Kathy McMullen
DEPUTY CLERK

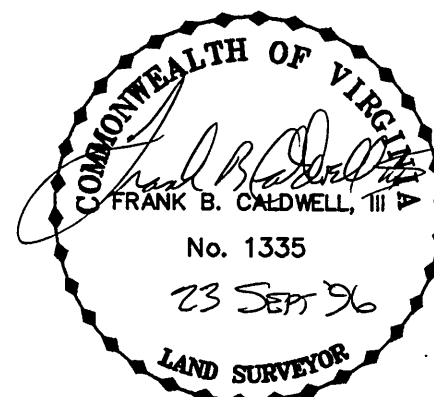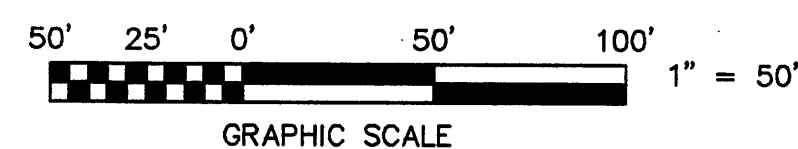

EASEMENT PLAT FOR
CITY OF ROANOKE
SHOWING A NEW SANITARY SEWER EASEMENT
ACROSS PROPERTY OF
CITY OF ROANOKE
ROANOKE, VIRGINIA

T. P. PARKER & SON
ENGINEERS - SURVEYORS - PLANNERS

TAX NO.: NO NUMBER
DRAWN: DAP
CALC.: DAP
CITY PLAN NO. 6312-RRRR

SCALE: 1" = 50'
SEPTEMBER 13, 1996
W.O.: 95-0024