


MERIDIAN OF VIRGINIA STATE
PLANE COORDINATE SYSTEM
SOUTH ZONE NAD 83

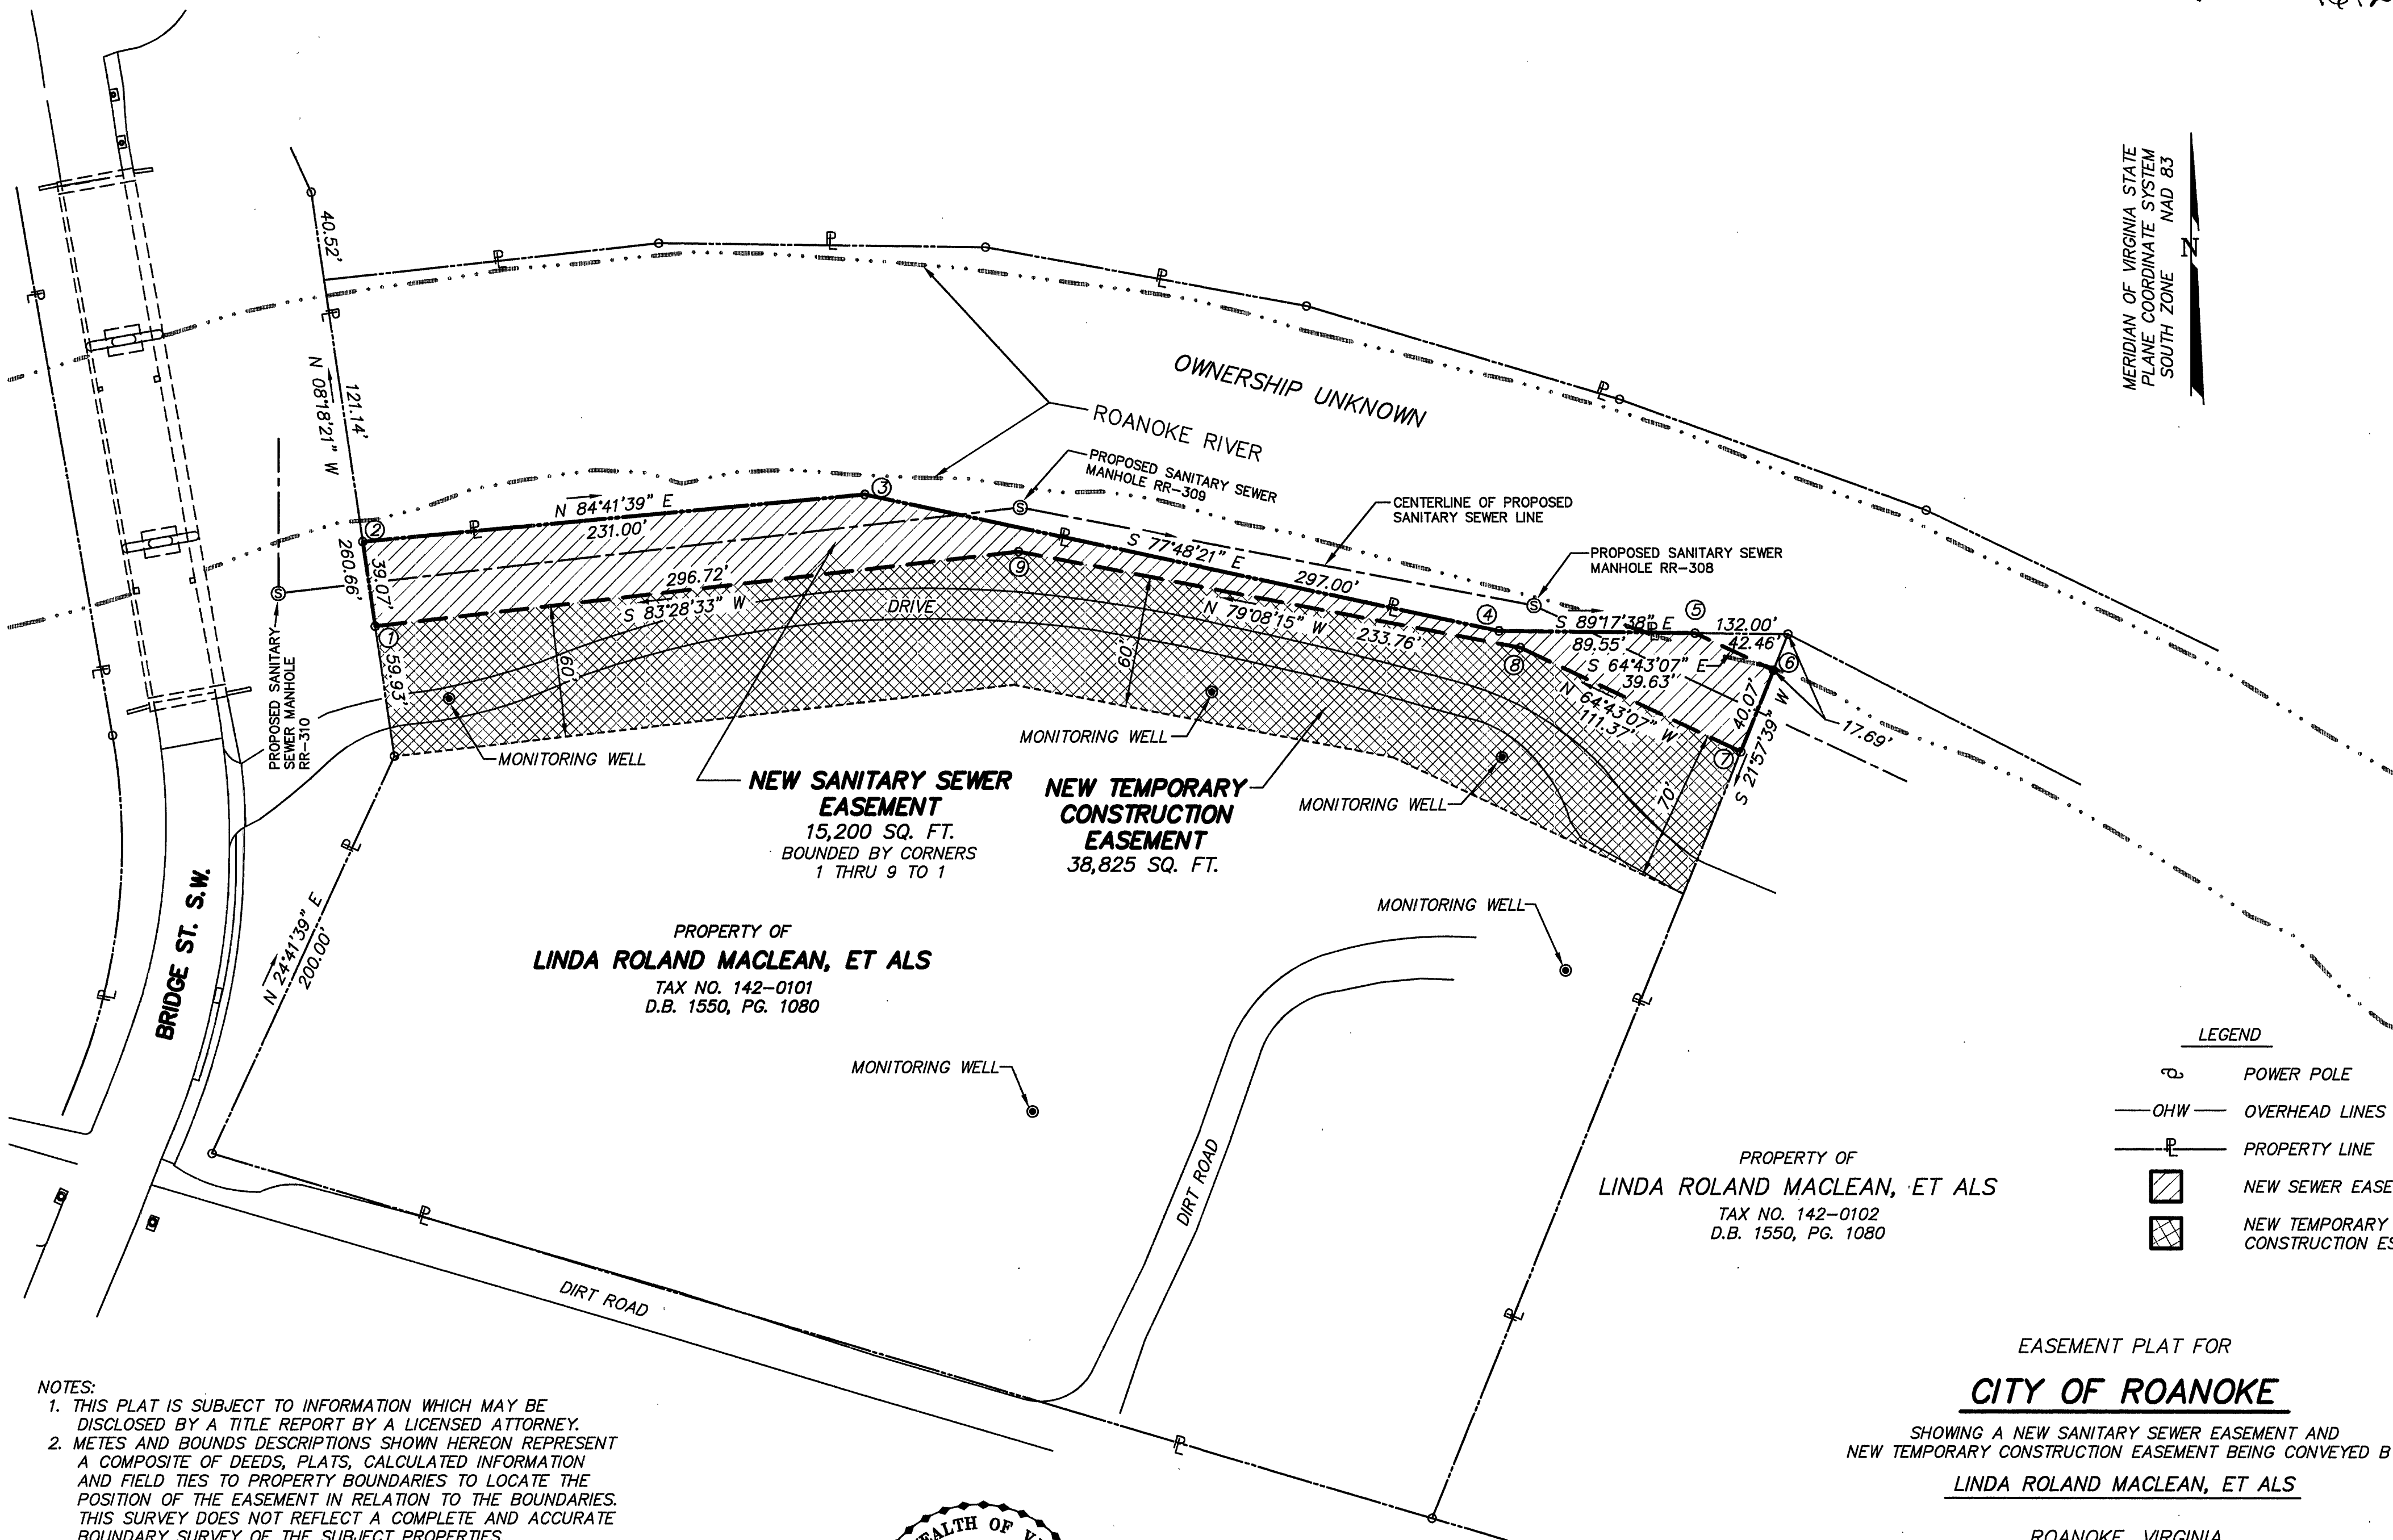


NOTES:
1. THIS PLAT IS SUBJECT TO INFORMATION WHICH MAY BE DISCLOSED BY A TITLE REPORT BY A LICENSED ATTORNEY.
2. METES AND BOUNDS DESCRIPTIONS SHOWN HEREON REPRESENT A COMPOSITE OF DEEDS, PLATS, CALCULATED INFORMATION AND FIELD TIES TO PROPERTY BOUNDARIES TO LOCATE THE POSITION OF THE EASEMENT IN RELATION TO THE BOUNDARIES. THIS SURVEY DOES NOT REFLECT A COMPLETE AND ACCURATE BOUNDARY SURVEY OF THE SUBJECT PROPERTIES.


IN THE CLERK'S OFFICE OF THE CIRCUIT COURT OF THE CITY OF ROANOKE, VIRGINIA THIS MAP WAS PRESENTED AND ADMITTED TO RECORD AT 11:30 O'CLOCK A.M. ON THIS 13 DAY OF JUNE, 1996.

TESTE: ARTHUR B. GRUSH, III
CLERK

DEPUTY CLERK

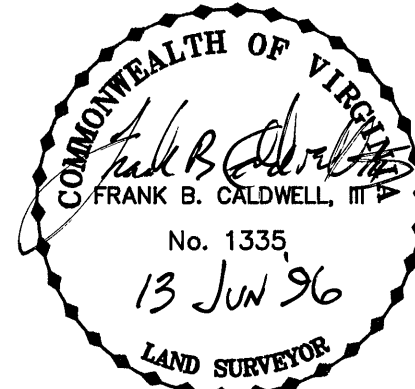

APPROVED: Charles M. Huffine
CITY ENGINEER
ROANOKE, VIRGINIA
DATE 7-24-96

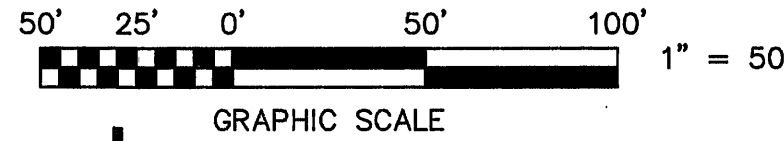

- LEGEND
- POWER POLE
 - OHW OVERHEAD LINES
 - PROPERTY LINE
 - NEW SEWER EASEMENT
 - NEW TEMPORARY CONSTRUCTION ESM'T

EASEMENT PLAT FOR
CITY OF ROANOKE
SHOWING A NEW SANITARY SEWER EASEMENT AND
NEW TEMPORARY CONSTRUCTION EASEMENT BEING CONVEYED BY
LINDA ROLAND MACLEAN, ET ALS
ROANOKE, VIRGINIA

T. P. PARKER & SON
ENGINEERS - SURVEYORS - PLANNERS

TAX NO.: 142-0101
DRAWN: DAP
CALC.: DAP
CITY PLAN #6312-W

SCALE: 1" = 50'
MAY 30, 1996
W.O.: 95-0024