



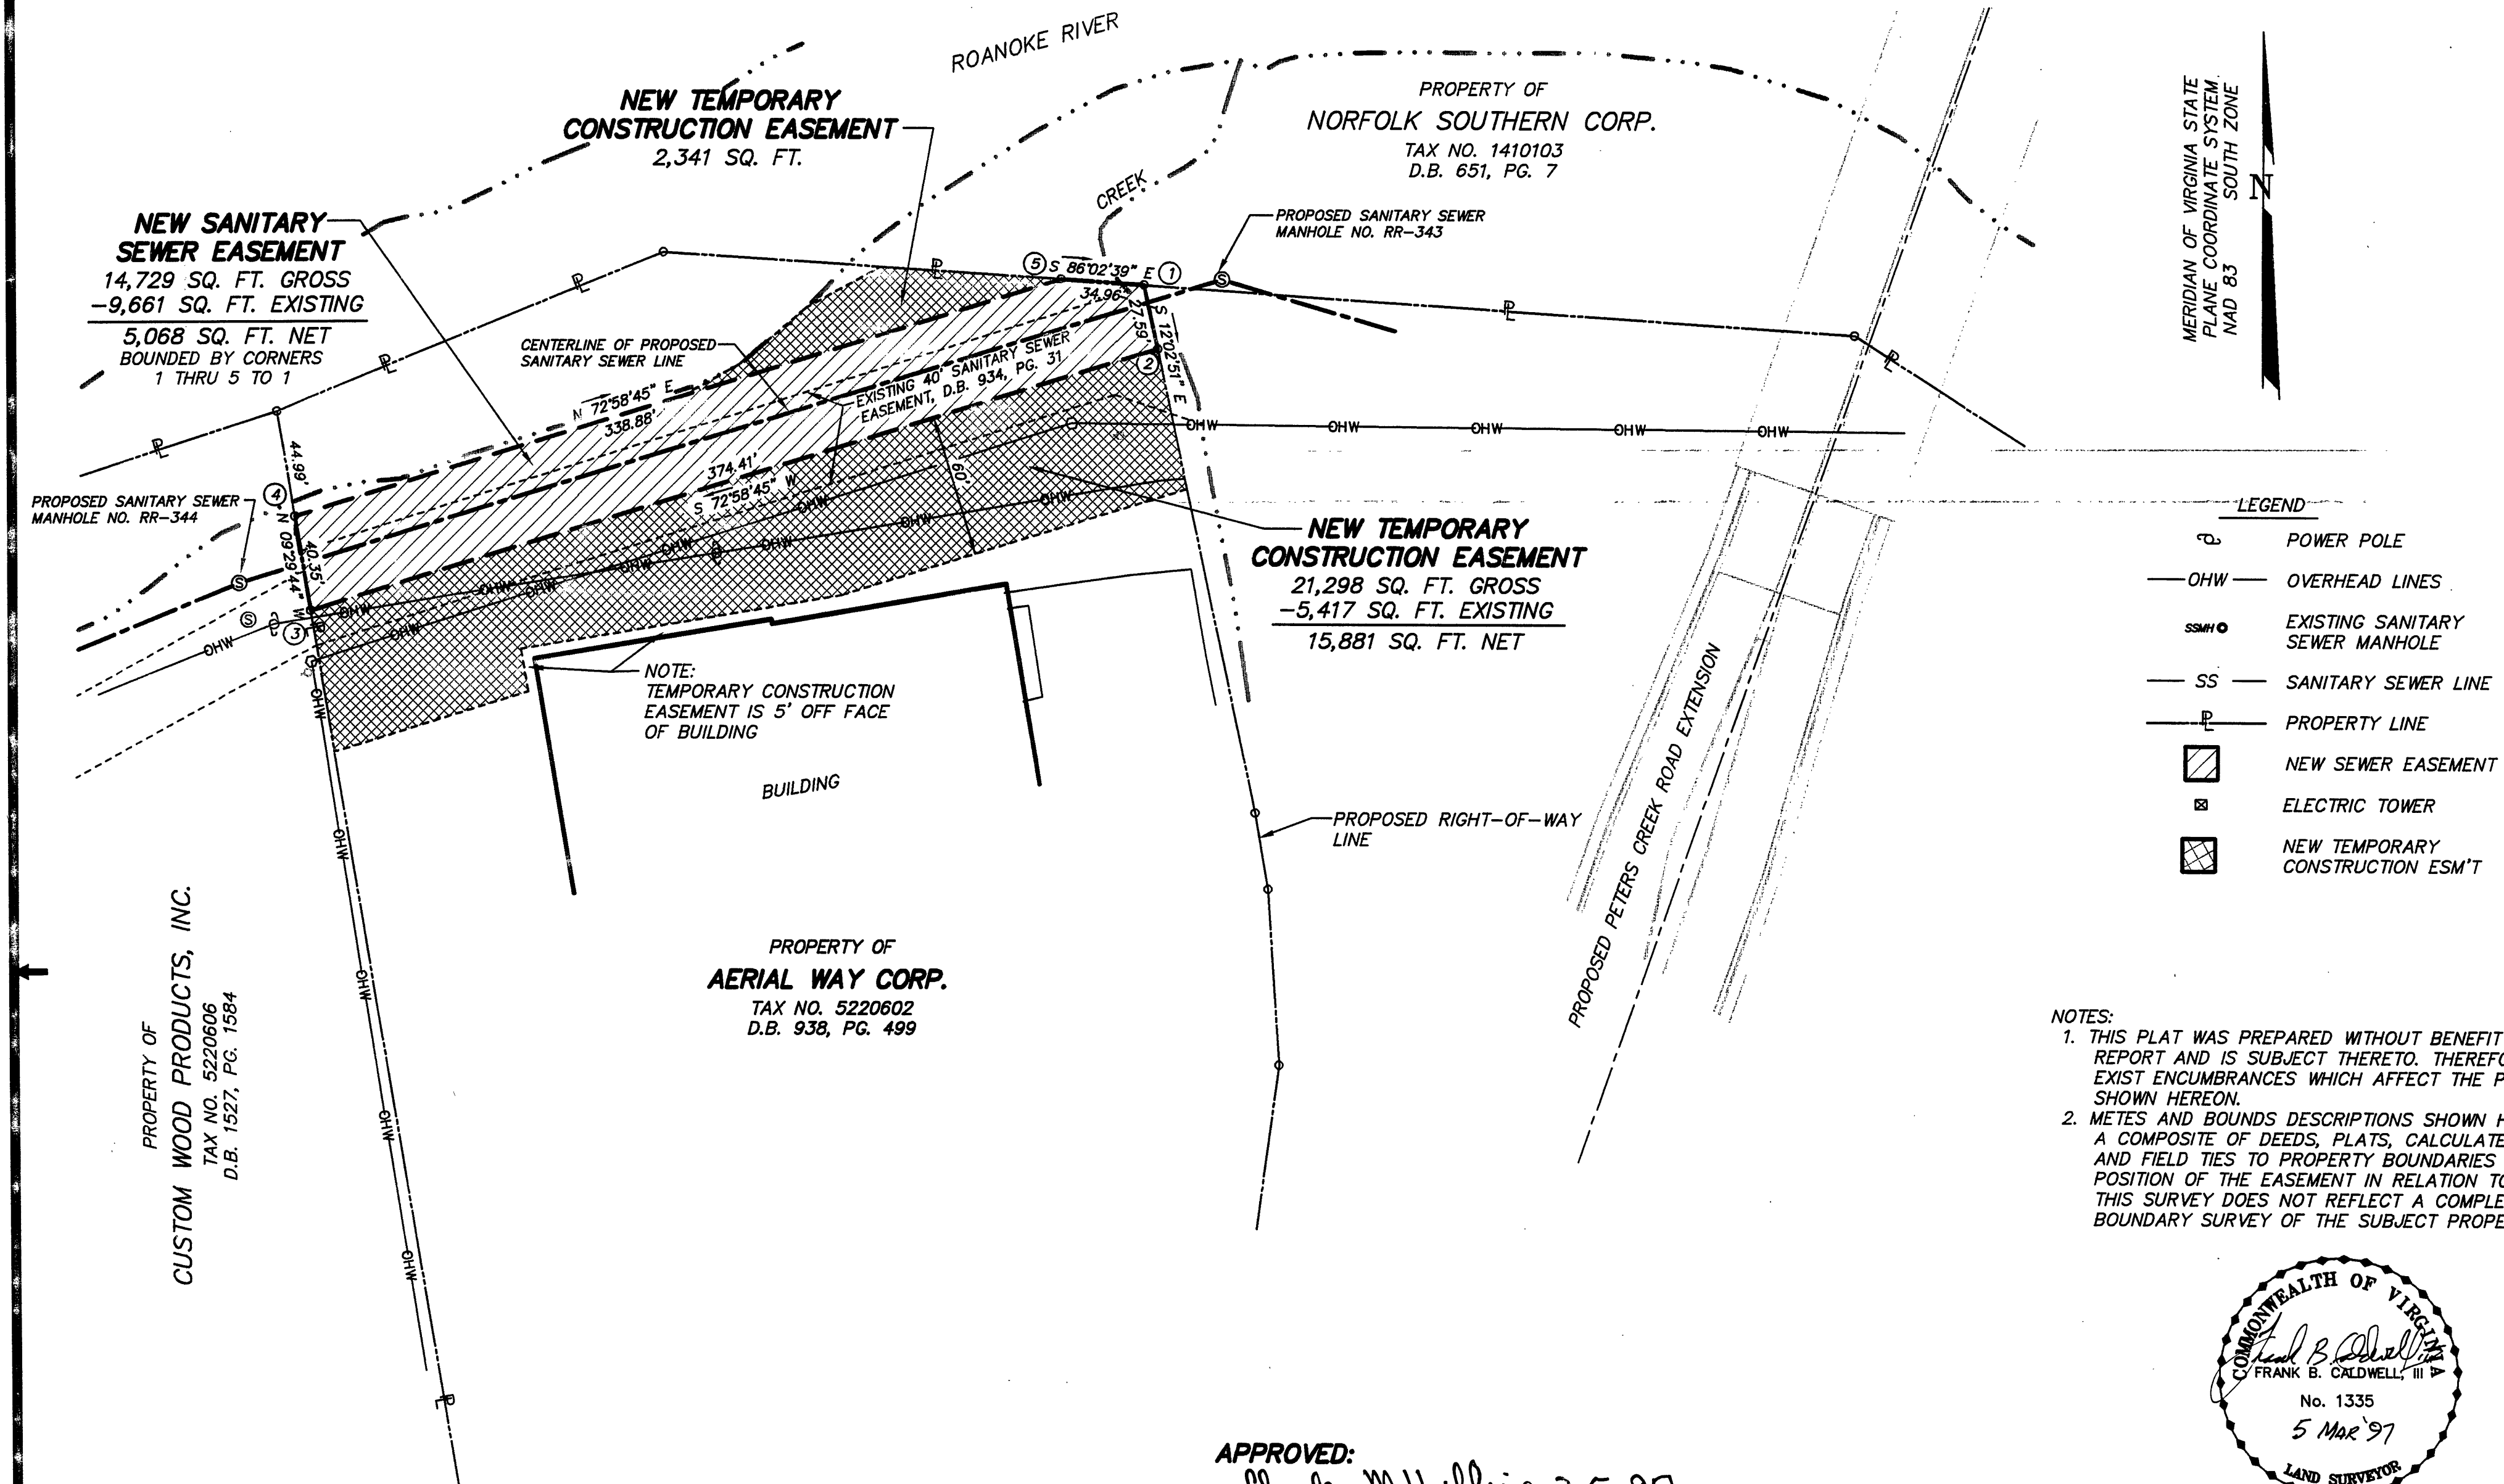

APPROVED:

Charles M. Huffer 3-5-97
CITY ENGINEER
ROANOKE, VIRGINIA

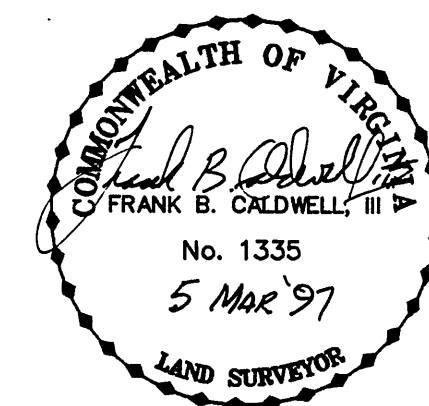

EASEMENT PLAT FOR
CITY OF ROANOKE

SHOWING A NEW SANITARY SEWER EASEMENT AND
TEMPORARY CONSTRUCTION EASEMENT BEING CONVEYED BY
AERIAL WAY CORP.

ROANOKE, VIRGINIA

T. P. PARKER & SON
ENGINEERS - SURVEYORS - PLANNERS

TAX NO.: 5220602
DRAWN: DAP
CALC.: DAP
CITY PLAN NO. 6312-YYY

SCALE: 1" = 50'
JULY 1, 1996
W.O.: 95-0024

IN THE CLERK'S OFFICE OF THE CIRCUIT COURT OF THE CITY OF ROANOKE,
VIRGINIA THIS MAP WAS PRESENTED AND ADMITTED TO RECORD AT 3:46 O'CLOCK
P.M. ON THIS 6 DAY OF March, 1996.7

TESTE: ARTHUR B. CRUSH, III
CLERK

BY: *Kathy McMillen*
DEPUTY CLERK

