


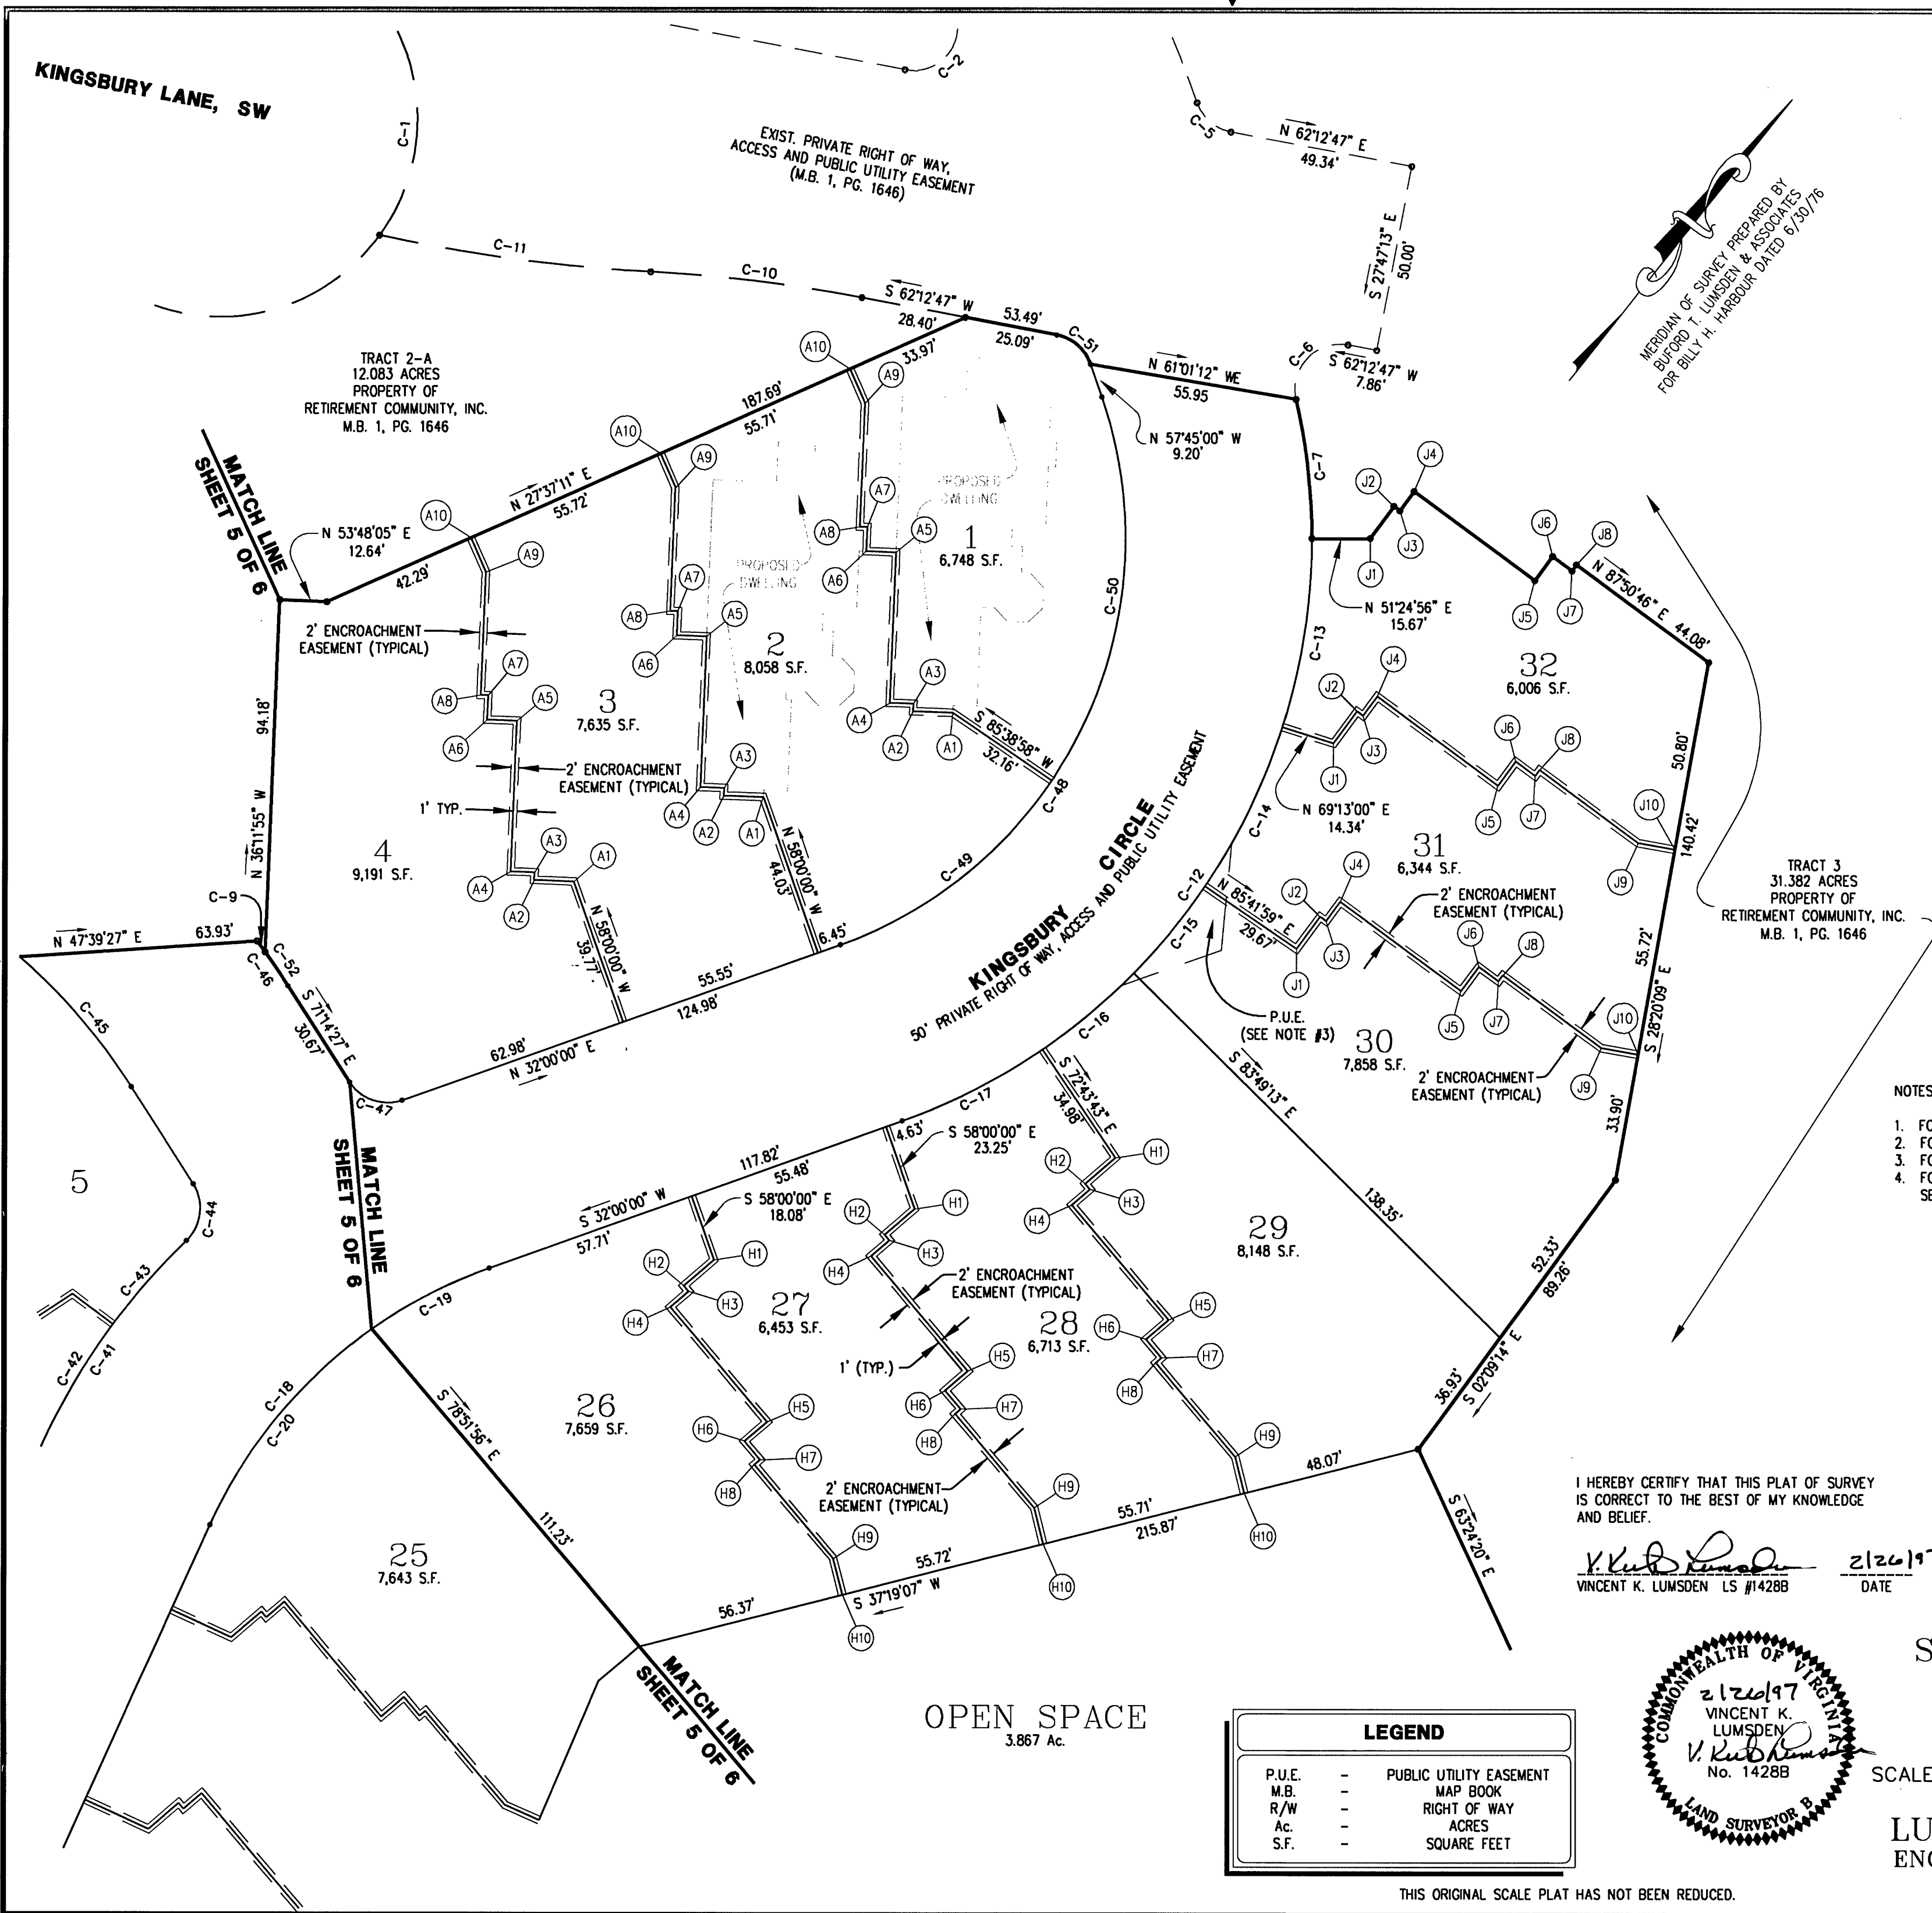

LOT LINE DIMENSION CHART

LINE	DIRECTION	DISTANCE
A1-A2	S 53°48'05" W	10.67'
A2-A3	N 36°11'55" W	2.00'
A3-A4	S 53°48'05" W	6.42'
A4-A5	N 36°11'55" W	40.25'
A5-A6	S 53°48'05" W	8.00'
A6-A7	N 36°11'55" W	6.50'
A7-A8	S 53°48'05" W	2.00'
A8-A9	N 36°11'55" W	32.93'
A9-A10	N 62°22'49" W	10.00'

LOT LINE DIMENSION CHART

LINE	DIRECTION	DISTANCE
H1-H2	S 11°08'13" W	10.67'
H2-H3	S 78°51'47" E	2.00'
H3-H4	S 11°08'13" W	6.42'
H4-H5	S 78°51'47" E	40.25'
H5-H6	S 11°08'13" W	8.00'
H6-H7	S 78°51'47" E	6.50'
H7-H8	S 11°08'13" W	2.00'
H8-H9	S 78°51'47" E	32.93'
H9-H10	S 52°40'53" E	10.00'

LOT LINE DIMENSION CHART

LINE	DIRECTION	DISTANCE
J1-J2	N 02°09'14" W	10.67'
J2-J3	N 87°50'46" E	2.00'
J3-J4	N 02°09'14" W	6.42'
J4-J5	N 87°50'46" E	40.25'
J5-J6	N 02°09'14" W	8.00'
J6-J7	N 87°50'46" E	6.50'
J7-J8	N 02°09'14" W	2.00'
J8-J9	N 87°50'46" E	32.93'
J9-J10	N 61°39'51" E	10.00'