

KNOW ALL MEN BY THESE PRESENTS, TO WIT:
THAT CLAYTON K. LACY, JANICE B. LACY & CABLER E. LACY JR.
ARE THE OWNERS OF THE TRACT OF LAND SHOWN HEREON
BOUNDED BY CORNERS 1 THRU 4 TO 1, INCLUSIVE, WHICH
COMPRISES ALL OF THE LAND CONVEYED TO SAID OWNERS
BY DEED RECORDED IN THE CLERKS OFFICE OF THE
CIRCUIT COURT OF ROANOKE CITY, VIRGINIA, IN DEED
BOOK 1727, PAGE 1136

THE SAID OWNERS CERTIFIES THAT THEY HAVE SUBDIVIDED
THE LAND SHOWN HEREON ENTIRELY WITH THEIR OWN FREE
WILL AND ACCORD AS REQUIRED BY SECTION 15.1-405
THRU 15.1-405 OF THE 1950 CODE OF VIRGINIA, AS AMENDED
TO DATE, AND FURTHER PURSUANT TO AND IN COMPLIANCE
WITH THE CITY OF ROANOKE LAND SUBDIVISION REGULATIONS.

WITNESS THE FOLLOWING SIGNATURE ON THIS THE 27TH
DAY OF JUNE 1997.

by Clayton K. Lacy Janice B. Lacy Cabler E. Lacy Jr.
CLAYTON K. LACY JANICE B. LACY CABLER E. LACY JR.

STATE OF VIRGINIA TO WIT:
CITY OF ROANOKE

I, VERAAL RAE DEARING, A NOTARY PUBLIC IN AND FOR
THE AFORESAID CITY AND STATE, DO HEREBY CERTIFY
THAT CLAYTON K. LACY, JANICE B. LACY & CABLER E. LACY JR.
HAVE APPEARED BEFORE ME AND ACKNOWLEDGED
THE FOREGOING INSTRUMENT ON THIS 27TH DAY OF
JUNE 1997

Veraal Rae Dearing 067.31.1997
NOTARY PUBLIC COMMISSION EXPIRES
APPROVED


J. Thomas Jansell 7-10-97
AGENT - CITY OF ROANOKE DATE
PLANNING COMMISSION

Charles M. Huffnir 7-10-97
CITY ENGINEER - CITY OF ROANOKE, VA. DATE

IN THE CLERKS OFFICE OF THE CIRCUIT COURT OF THE
CITY OF ROANOKE, VIRGINIA, THIS MAP IS PRESENTED
AND WITH THE CERTIFICATE OF ACKNOWLEDGEMENT THERETO
ANNEXED IS ADMITTED TO RECORD AT 2:56 O'CLOCK P.M.
ON THIS 10TH DAY OF JULY 1997

TESTE: Arthur B. Crush, III, Clerk


by Kathy Child
DEPUTY CLERK

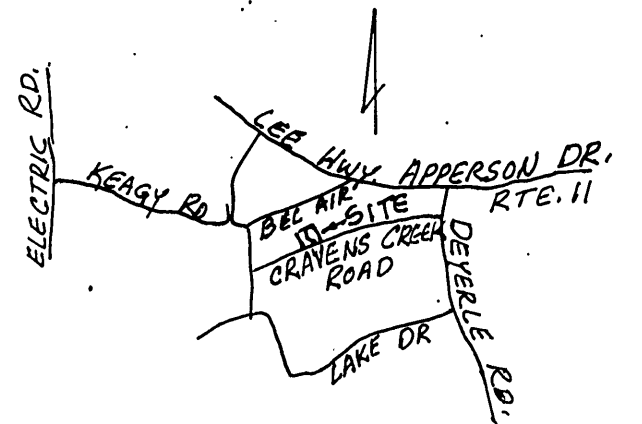

LOCATION MAP
2" = 1 MILE APPROX.

NOTES:


1. THE SUBJECT PROPERTY IS LOCATED IN
FLOOD INSURANCE ZONE "X" AS DESIGNATED
ON FEMA MAP No. 51141C0043 D
DATED OCTOBER 15, 1993.
2. IRON PINS AT ALL CORNERS UNLESS
OTHERWISE NOTED.
3. ZONING = RS-1

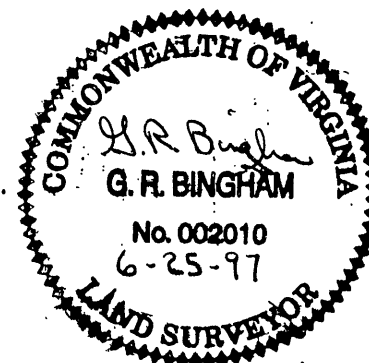

I HEREBY CERTIFY THIS PLAT
OF SURVEY TO BE CORRECT TO
THE BEST OF MY KNOWLEDGE.

BOUNDARY COORDINATES		
CORNER	NORTH	EAST
1	5000.000	5000.000
2	5189.104	4934.886
3	5248.174	5106.478
4	5040.502	5178.012
1	5000.000	5000.000

NOTE: THE ORIGINAL SCALE OF THIS MAP
HAS NOT BEEN REDUCED

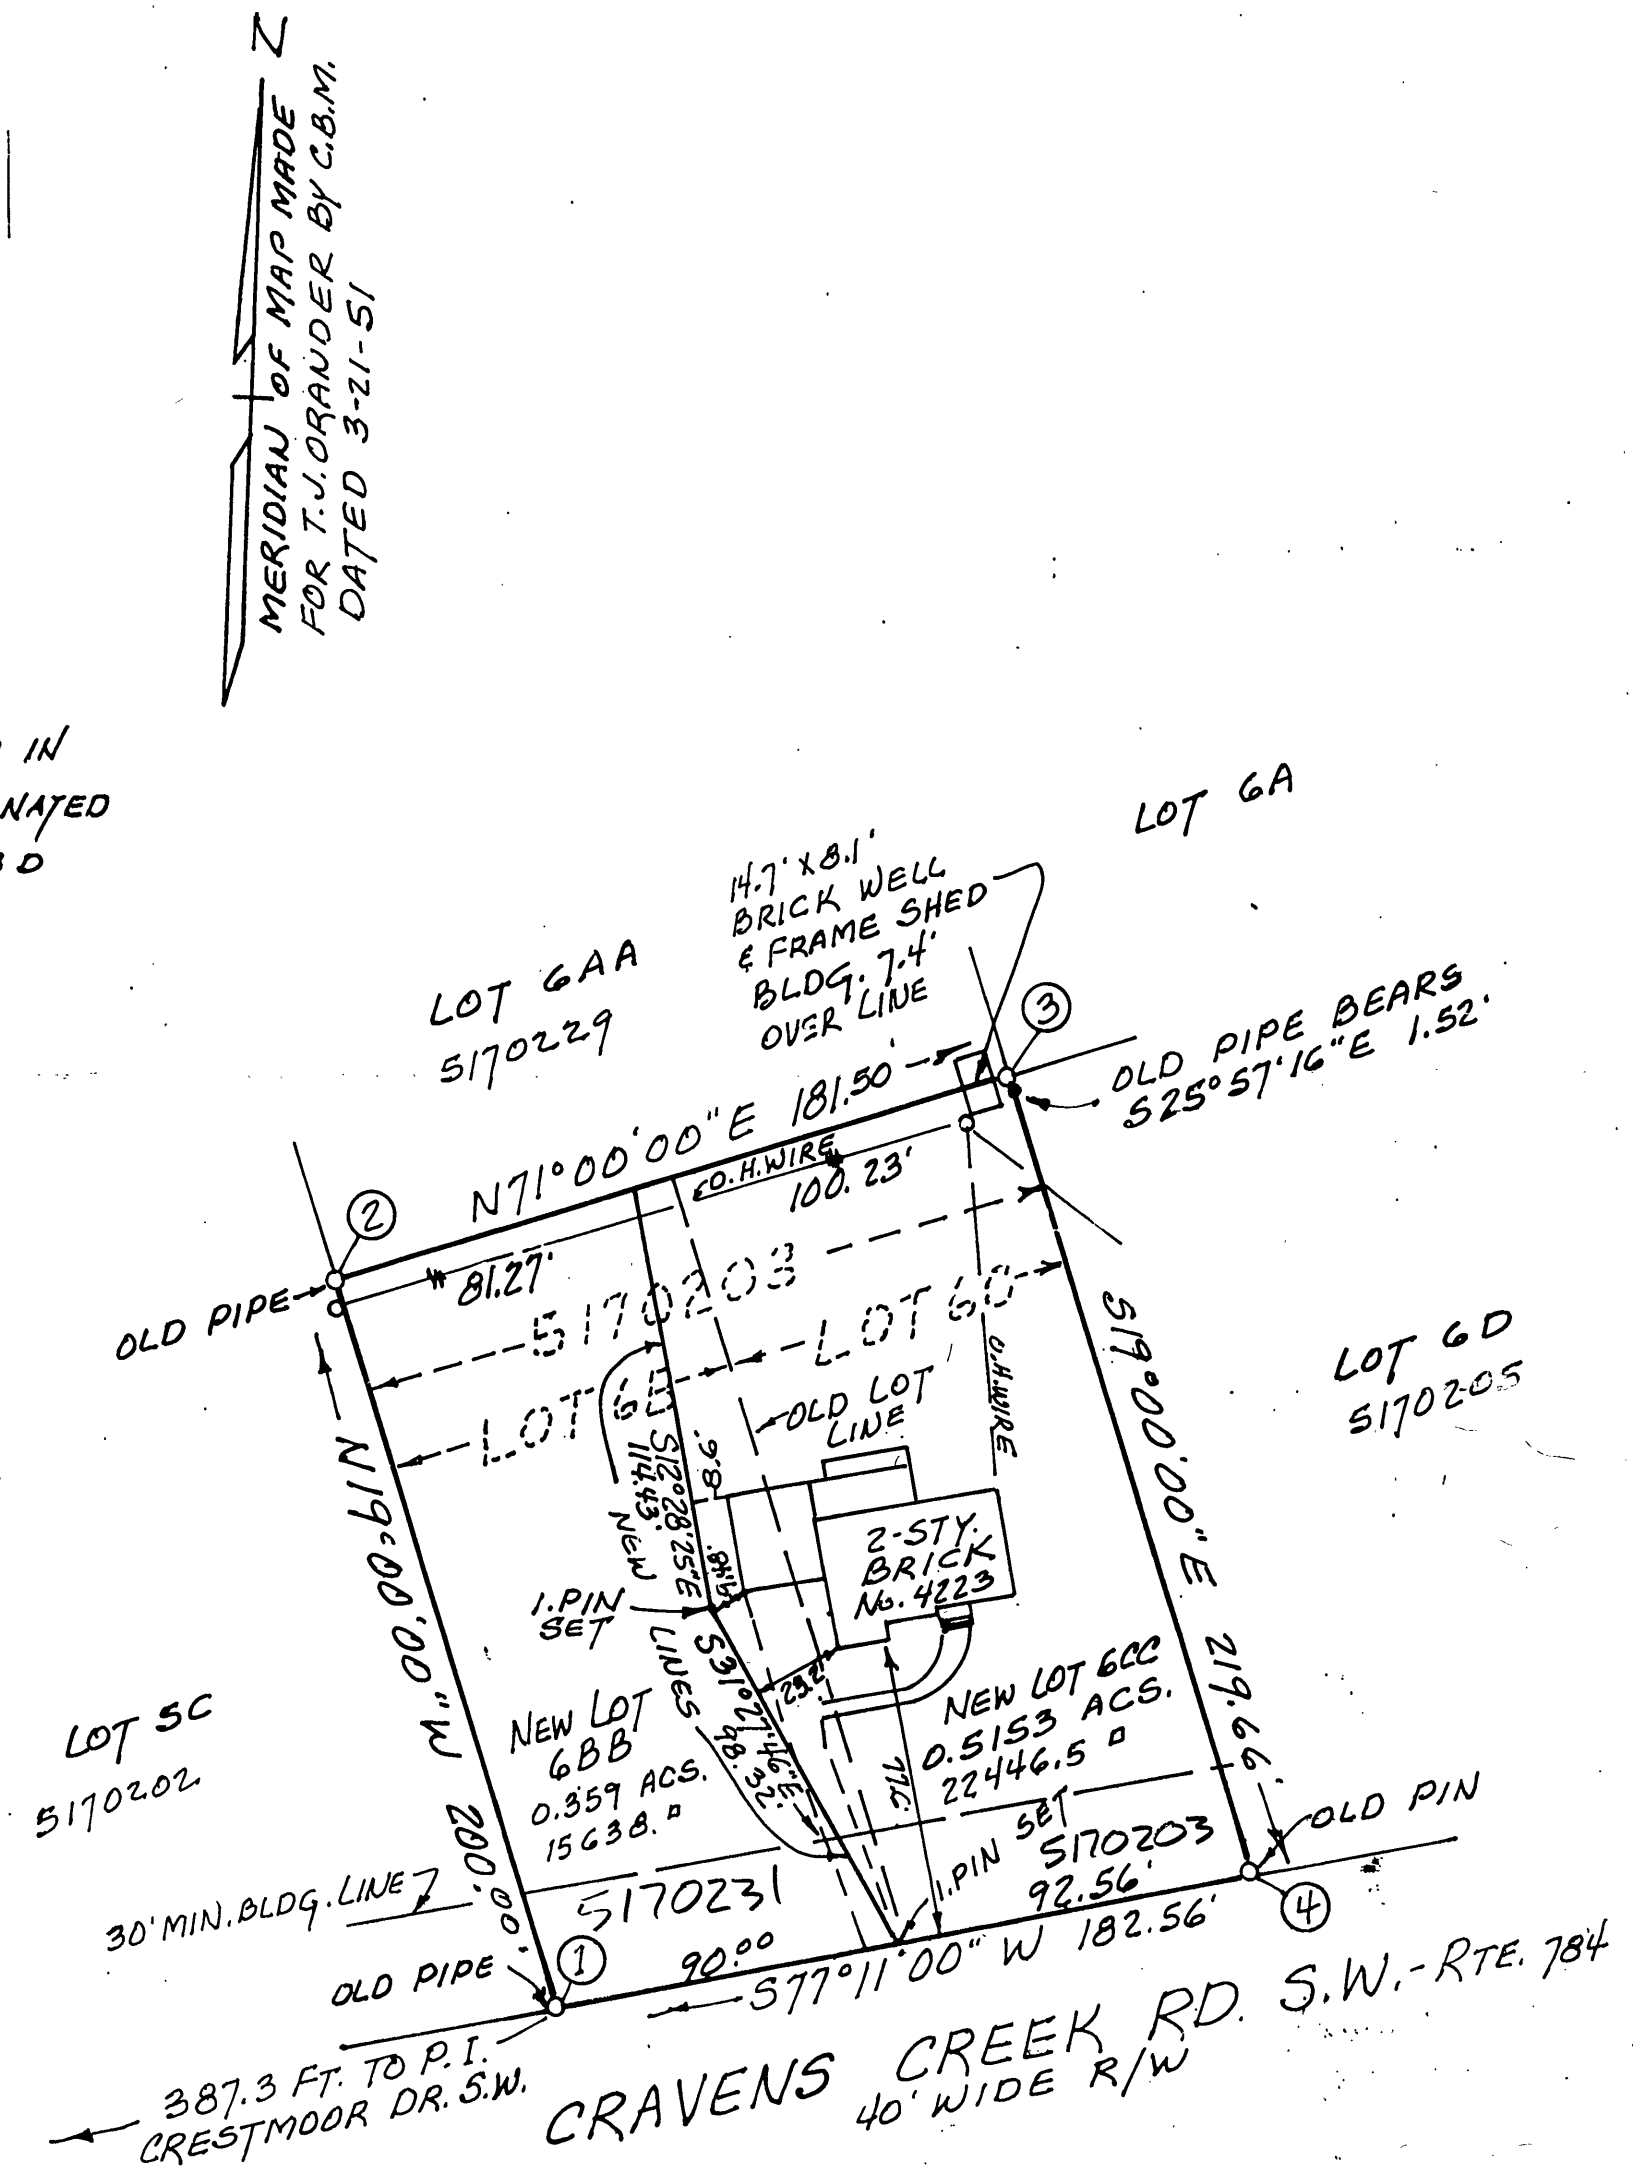

MAP OF SUBDIVISION MADE FOR
CLAYTON K. LACY, JANICE B. LACY, & CABLER E. LACY JR.
SHOWING THE RESUBDIVISION OF LOT 6B AND 6C
BEL AIR
INTO NEW LOT 6BB (0.359 AC.) AND NEW LOT 6CC (0.515 AC.)
ROANOKE VIRGINIA
JUNE 25, 1997 SCALE 1" = 50'