



This original plat has not been reduced.

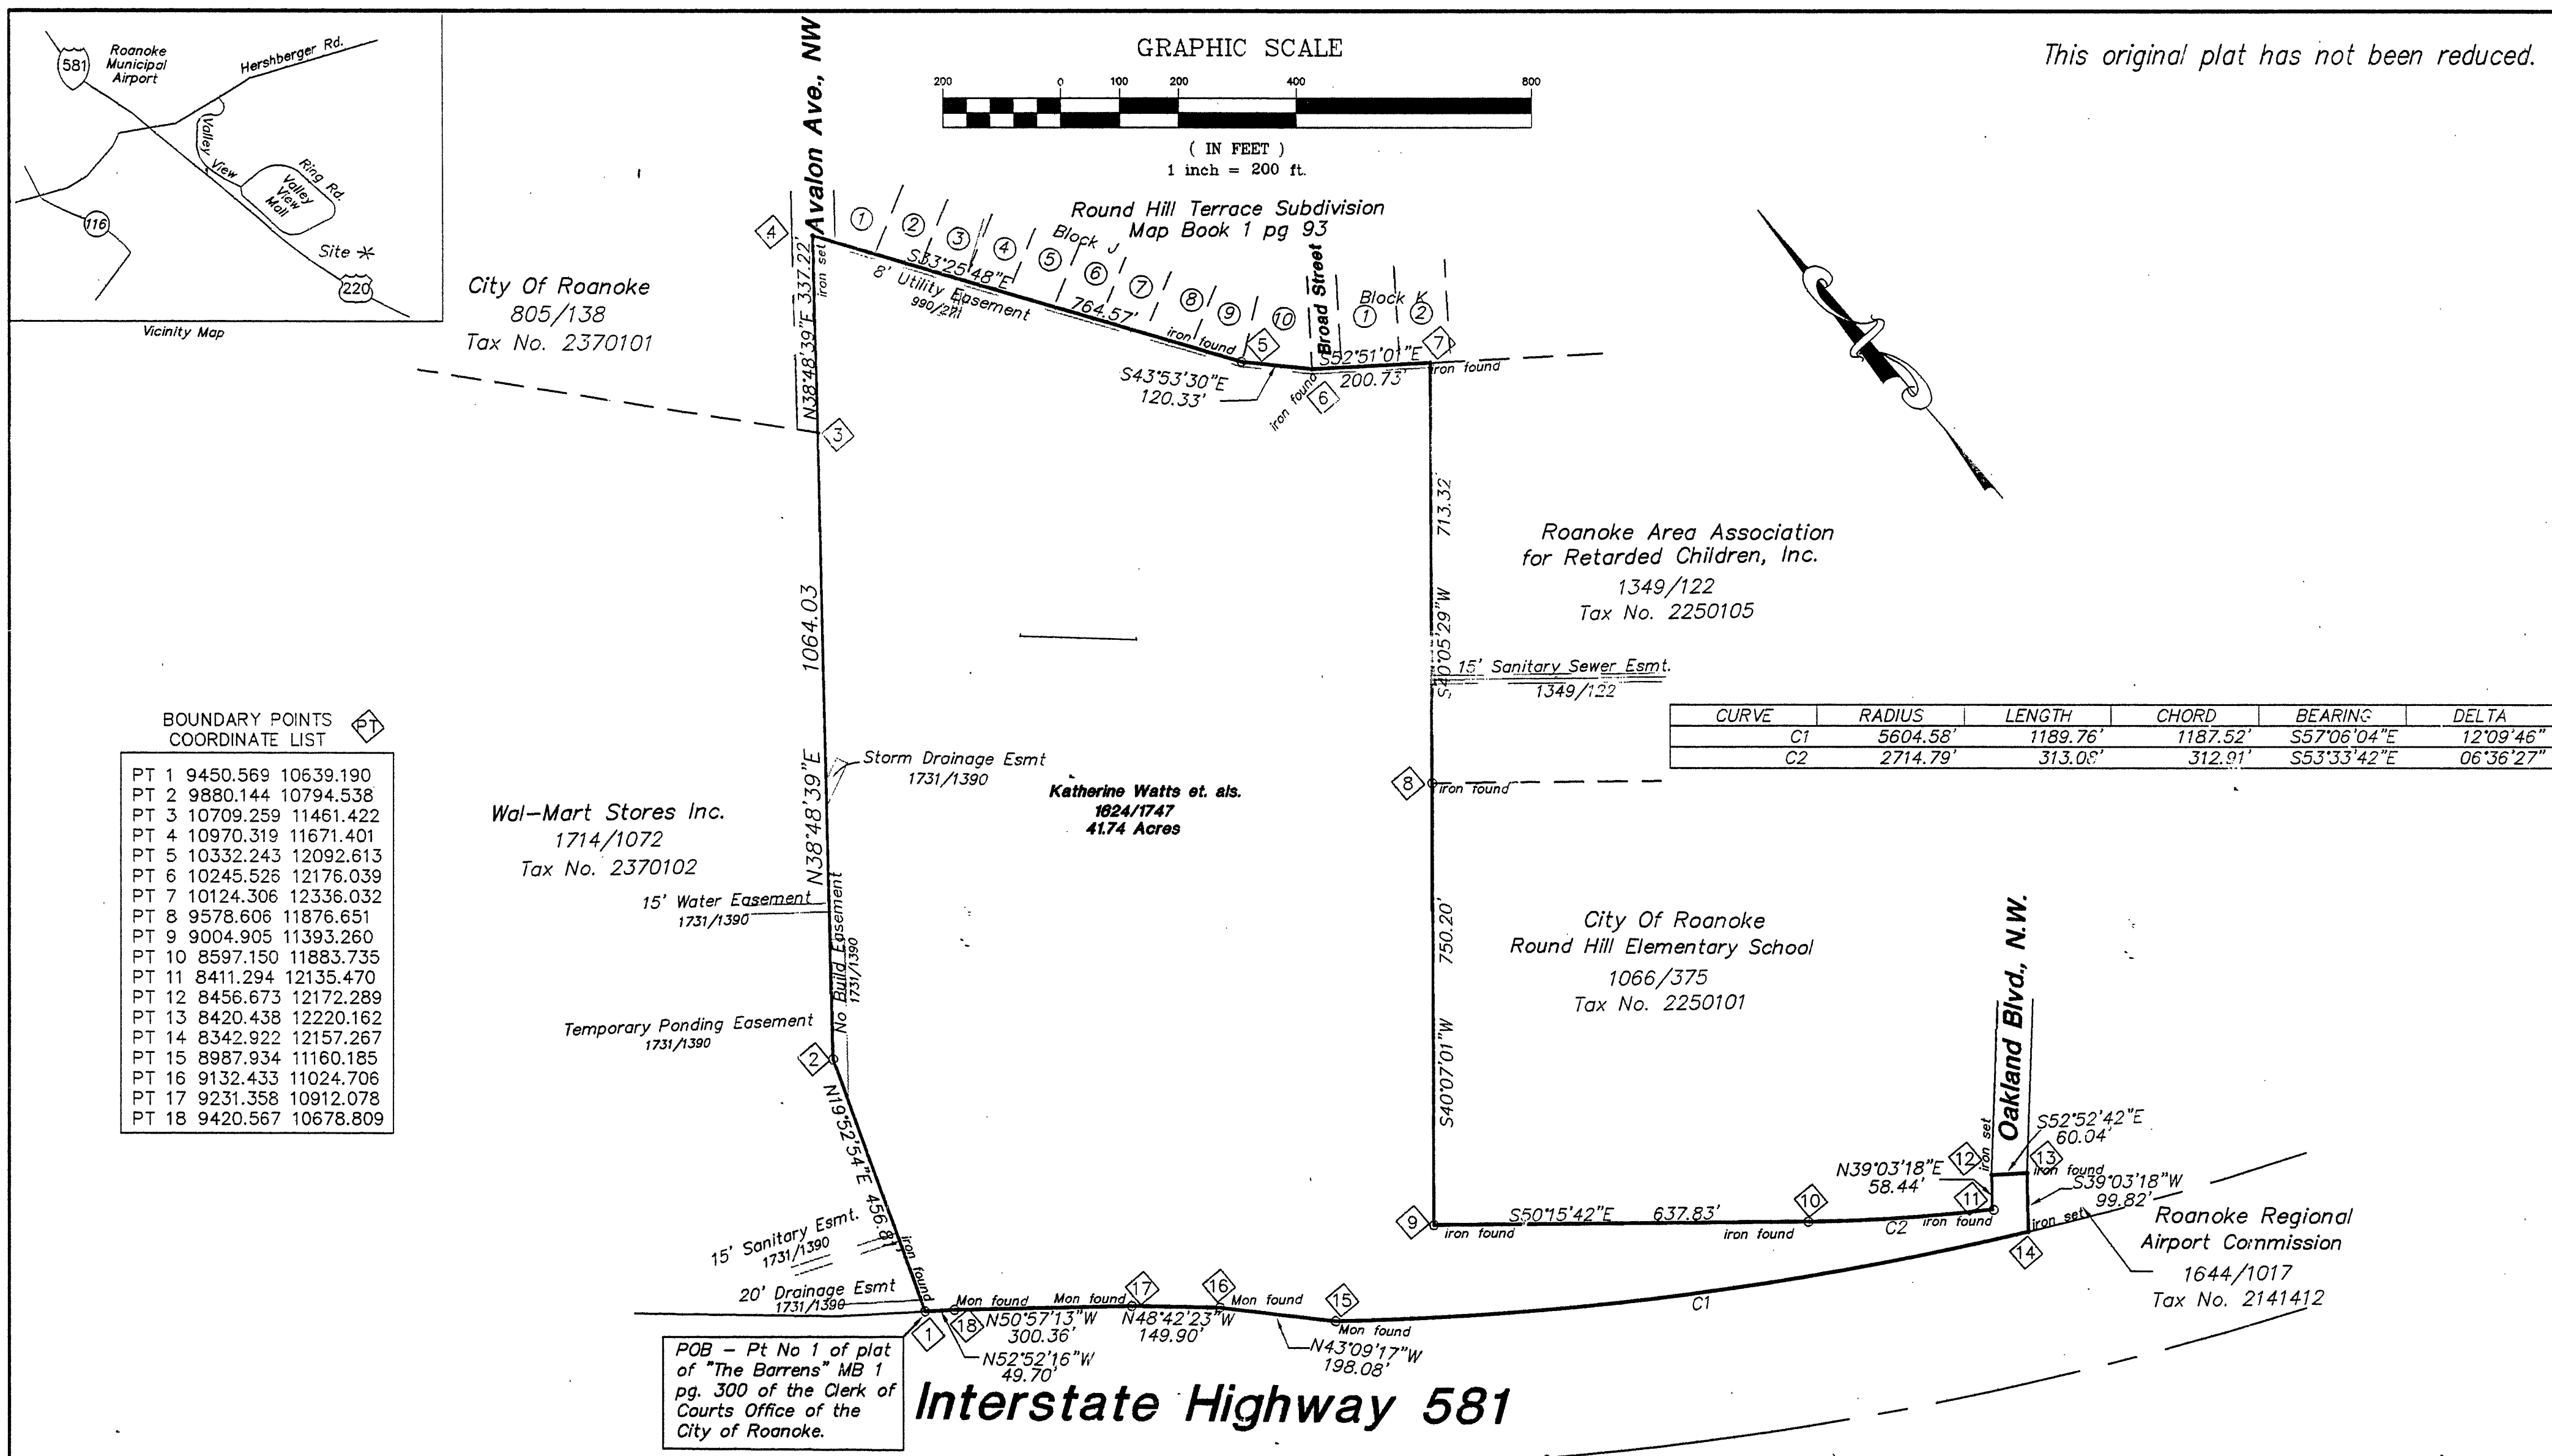

In the Clerk's Office of the Circuit Court of the City of Roanoke, Virginia, this instrument, with the certificate of acknowledgement thereto annexed is admitted to record on August 27 1997

Teste: ARTHUR B. CRUSH, III, CLERK

By: Kathy Chute - Dept. Clerk

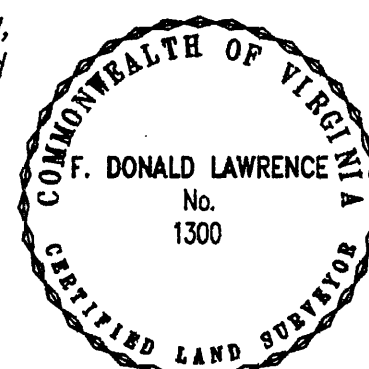

This property does not lie within the limits of a 100 year flood boundary as designated by current FEMA maps.
Information on this plat is based on a current field survey.

I, F. Donald Lawrence, hereby certify that this plat is correct to the best of my knowledge and belief.

F. Donald Lawrence
F. Donald Lawrence
Virginia CLS no. 1300

Plat Showing a Portion of Property of the
WATTS ESTATE
Northeast of Highway I-581

Roanoke, Virginia

Orig. scale 1"= 200'
Surveyed by: F. Donald Lawrence & Associates, P.A.
114 E. Jefferson St. P.O. Box 1014
Monroe, North Carolina 28111 (704) 289-1013

Date: March 20, 1996
Job no. 0022
Dwg File WATTNRTH.DWG
Drawing No.

REVISIONS