





CURRENT OWNER - NORTH FLORIDA HEALTH FACILITIES II, L.P.
DB 1786, PG 1412
- JAMES R. SMITH
DB 1799, PG 1789

REFERENCE - TAX No. 5470123
LOT 6, ROANOKE HEALTH CARE CENTER
MAP BK 1, PG 1716

NOTES:
ALL IRON RODS SET ARE 5/8" REBAR.
THIS SURVEY WAS PERFORMED WITHOUT THE BENEFIT OF A TITLE REPORT AND THEREFORE MAY NOT NECESSARILY INDICATE ALL ENCUMBRANCES UPON THE PROPERTY.
THIS IS TO CERTIFY THAT THE PROPERTY SHOWN HEREON IS NOT LOCATED WITHIN THE 100 YEAR FLOOD PLAIN AS DETERMINED BY THE DEPARTMENT OF HOUSING AND URBAN DEVELOPMENT. (FLOOD ZONE "X")
THIS IS TO CERTIFY THAT ON MARCH 2, 1998, AN ACCURATE SURVEY WAS MADE OF THE PREMISES SHOWN HEREON AND THAT THERE ARE NO EASEMENTS OR ENCROACHMENTS VISIBLE ON THE GROUND OTHER THAN THOSE SHOWN HEREON.

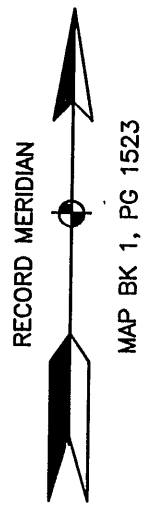

BOUNDARY COORDINATES (ORIGIN ASSUMED)					
POINT	NORTHING	EASTING	POINT	NORTHING	EASTING
1	9782.519	9424.937	17	9381.729	10059.150
2	9842.619	9592.272	18	9367.026	10006.152
3	9922.531	9854.576	19	9301.698	9770.674
4	9937.629	9917.347	20	9600.689	9653.592
5	9946.913	9957.869	21	9607.185	9651.048
6	9953.952	9993.638	22	9550.280	9502.293
7	9914.872	10041.794	23	9757.322	9423.154
8	9975.302	10082.195			
9	9976.518	10087.516			
10	9977.294	10086.905			
11	9917.878	10196.846			
12	9888.337	10206.247			
13	9817.817	10255.440			
14	9775.921	10309.346			
15	9713.369	10361.422			
16	9691.175	10372.932			

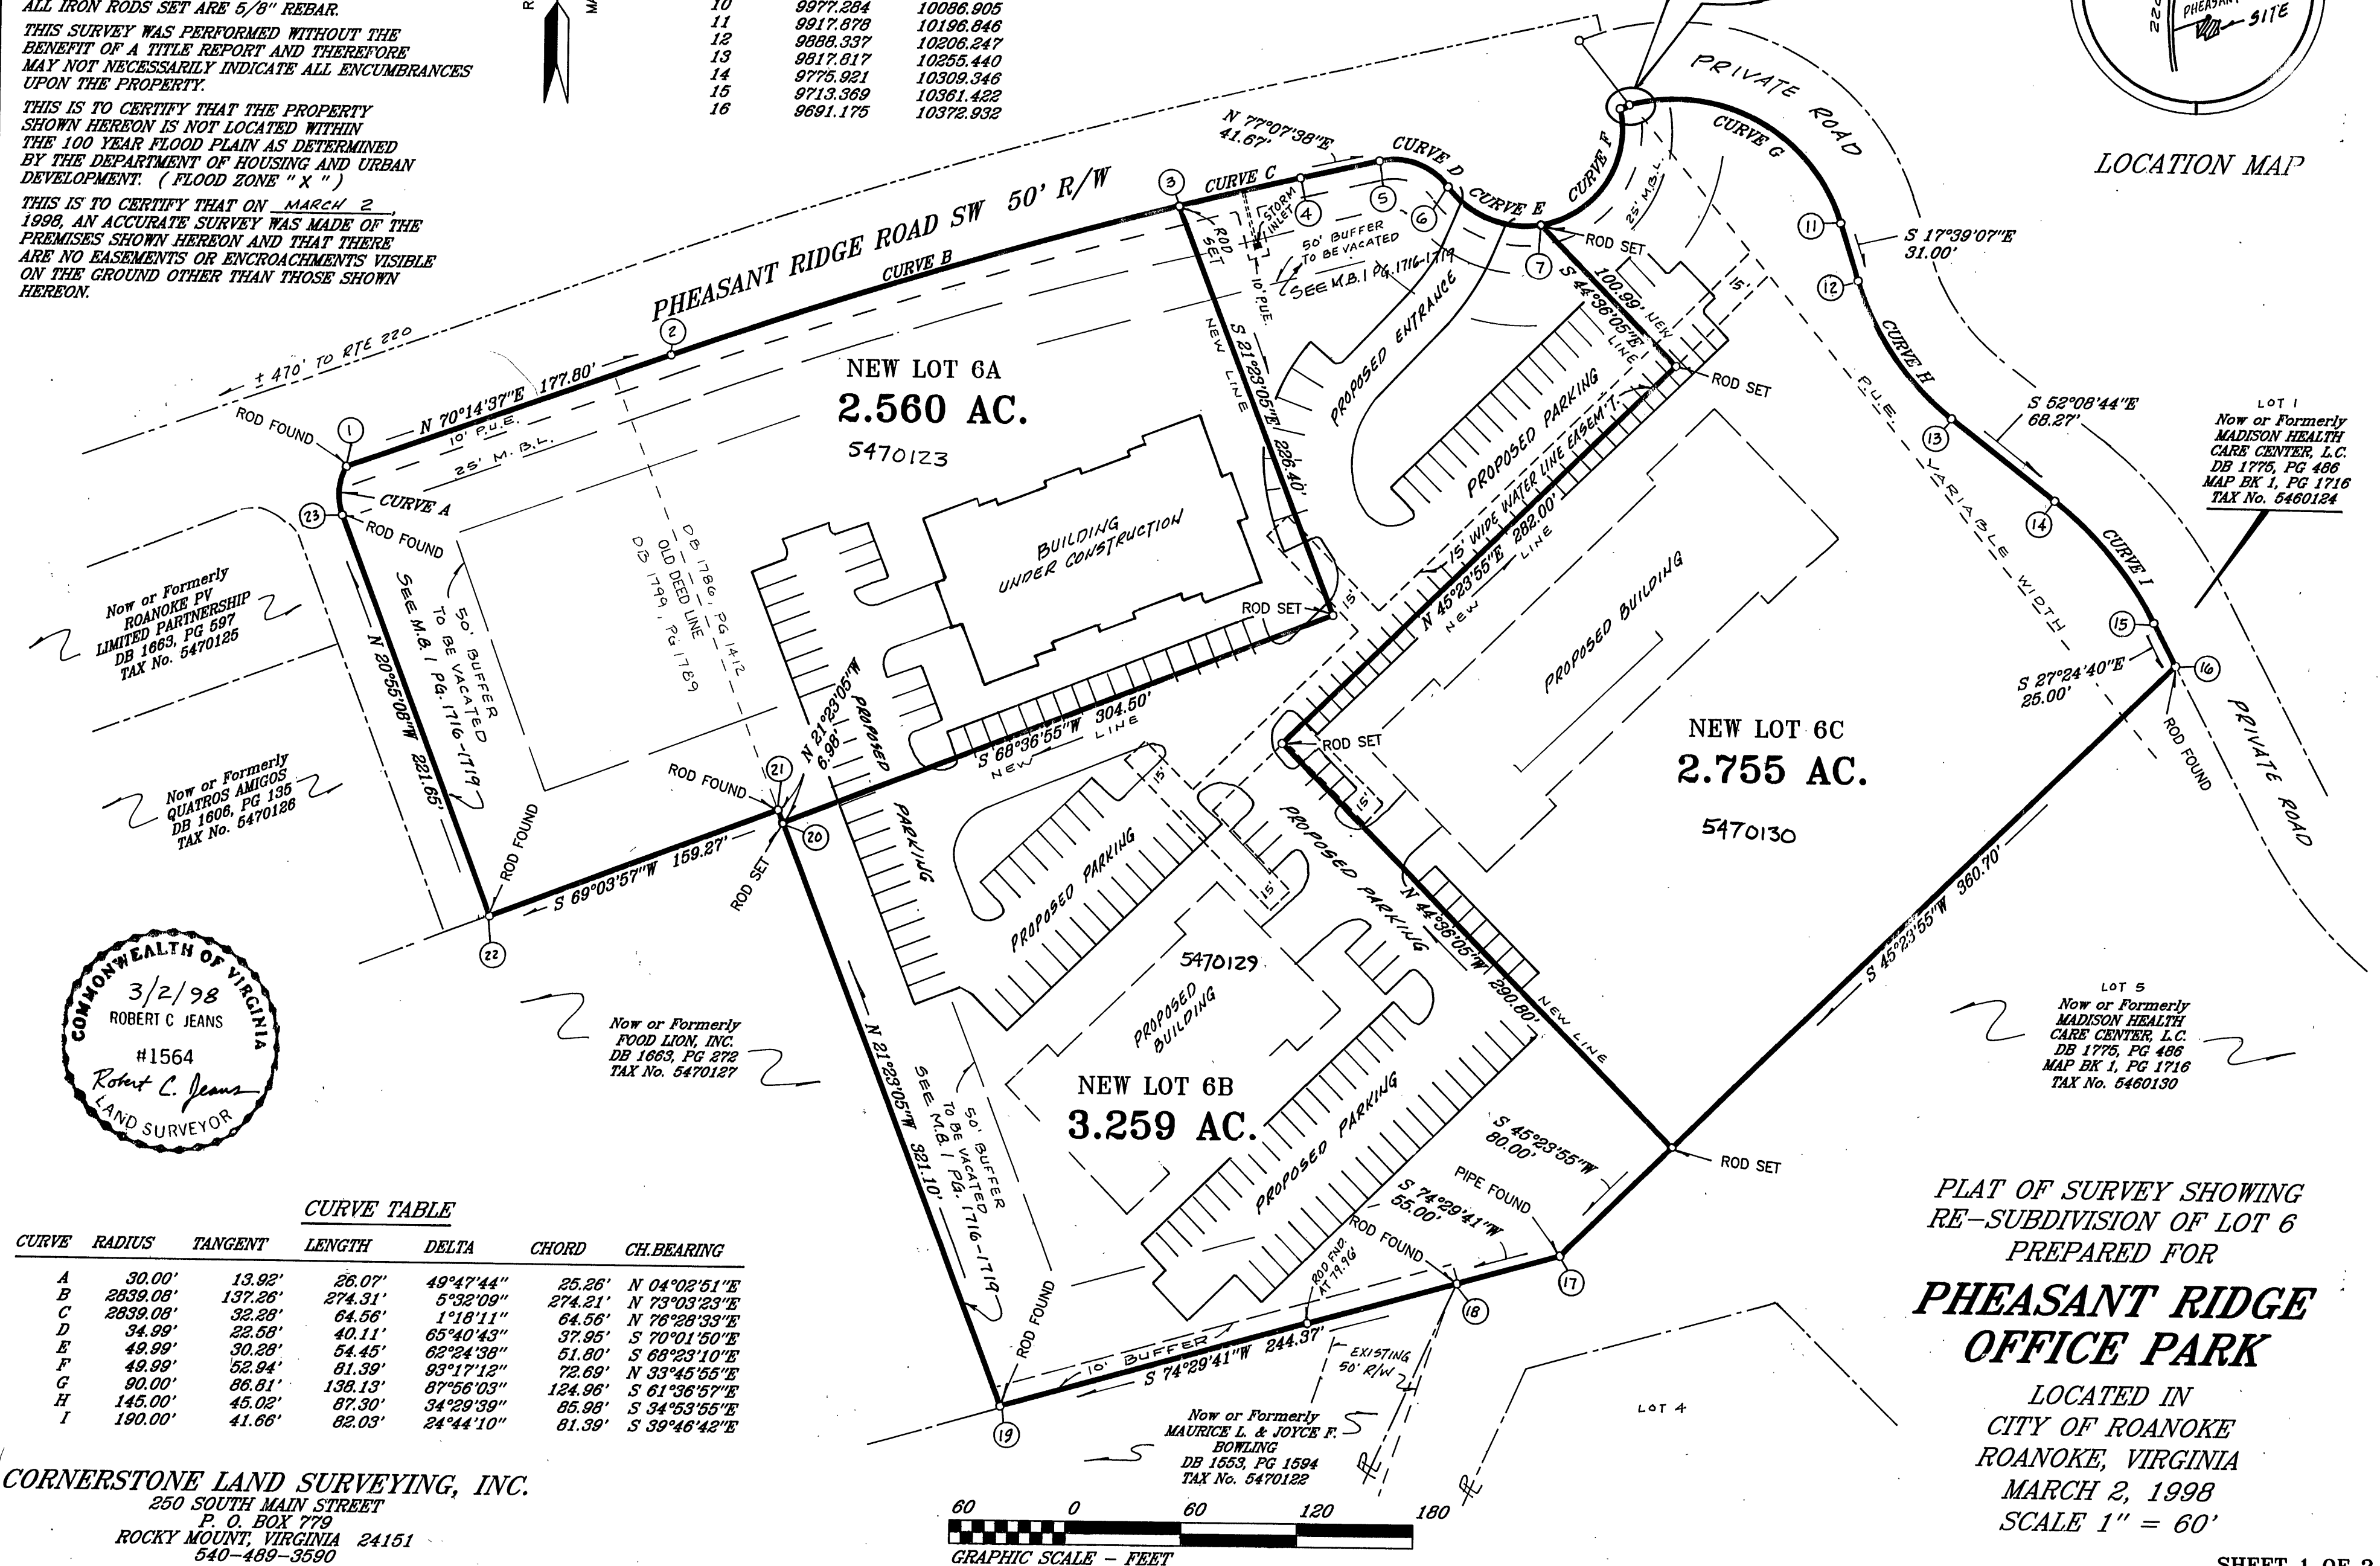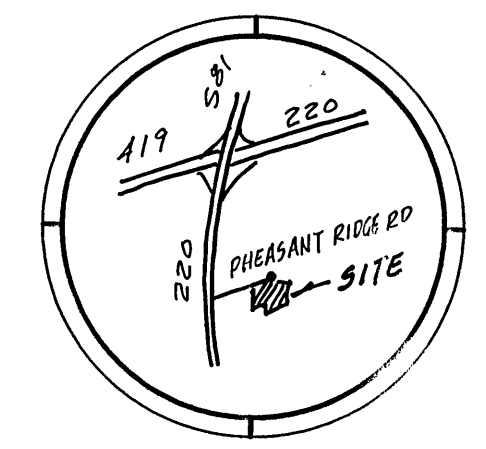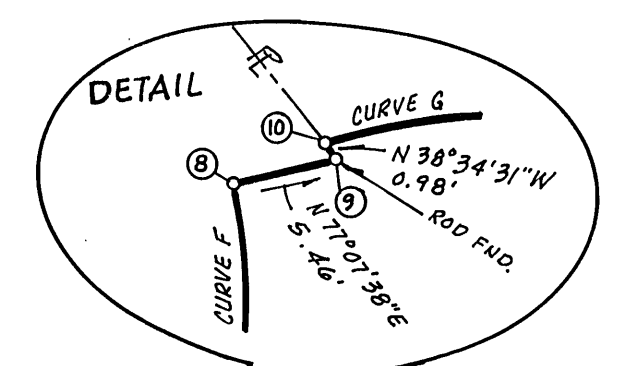

CURVE TABLE

CURVE	RADIUS	TANGENT	LENGTH	DELTA	CHORD	CH. BEARING
A	30.00'	13.92'	26.07'	49°47'44"	25.26'	N 04°02'51"E
B	2839.08'	137.26'	274.31'	5°32'09"	274.21'	N 73°03'23"E
C	2839.08'	32.28'	64.56'	1°18'11"	64.56'	N 76°28'33"E
D	34.99'	22.58'	40.11'	65°40'43"	37.95'	S 70°01'50"E
E	49.99'	30.28'	54.45'	62°24'38"	51.80'	S 68°23'10"E
F	49.99'	52.94'	81.39'	93°17'12"	72.69'	N 33°45'55"E
G	90.00'	86.81'	138.13'	87°56'03"	124.96'	S 61°36'57"E
H	145.00'	45.02'	87.30'	34°29'39"	85.98'	S 34°53'55"E
I	190.00'	41.66'	82.03'	24°44'10"	81.39'	S 39°46'42"E

CORNERSTONE LAND SURVEYING, INC.
250 SOUTH MAIN STREET
P. O. BOX 779
ROCKY MOUNT, VIRGINIA 24151
540-489-3590

