



THIS ORIGINAL PLAT HAS NOT BEEN REDUCED

LEGEND	
○	IRON PIN SET
●	IRON PIN FOUND

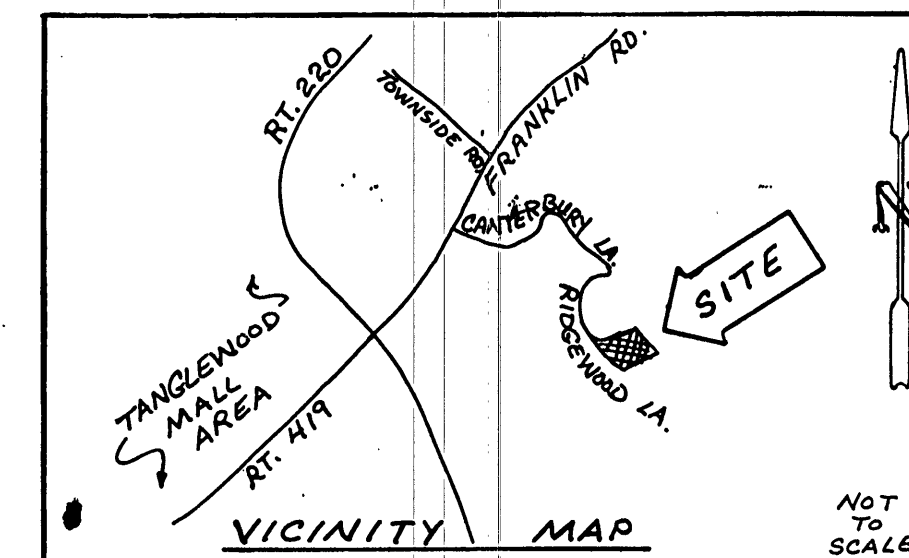

CURVE TABLE						
CURVE	DELTA	RADIUS	ARC	TANGENT	CHORD	BEARING
C1	136°38'42"	25.00	59.62	62.89	46.46	N 03°22'43" E
C2	24°02'58"	108.00	45.33	23.00	45.00	N 34°49'00" W
C3	00°52'12"	396.00	6.01	3.00	6.01	N 27°21'16" W
C4	27°09'58"	396.00	187.76	95.68	186.00	N 08°20'17" W
C5	01°26'49"	396.00	10.00	5.00	10.00	N 05°58'12" E
C6	19°47'31"	234.00	80.83	40.82	80.43	N 22°46'16" E
C7	14°30'28"	396.00	100.27	50.41	100.00	N 20°14'48" E
C8	12°53'09"	135.50	30.47	15.30	30.41	N 34°42'33" E

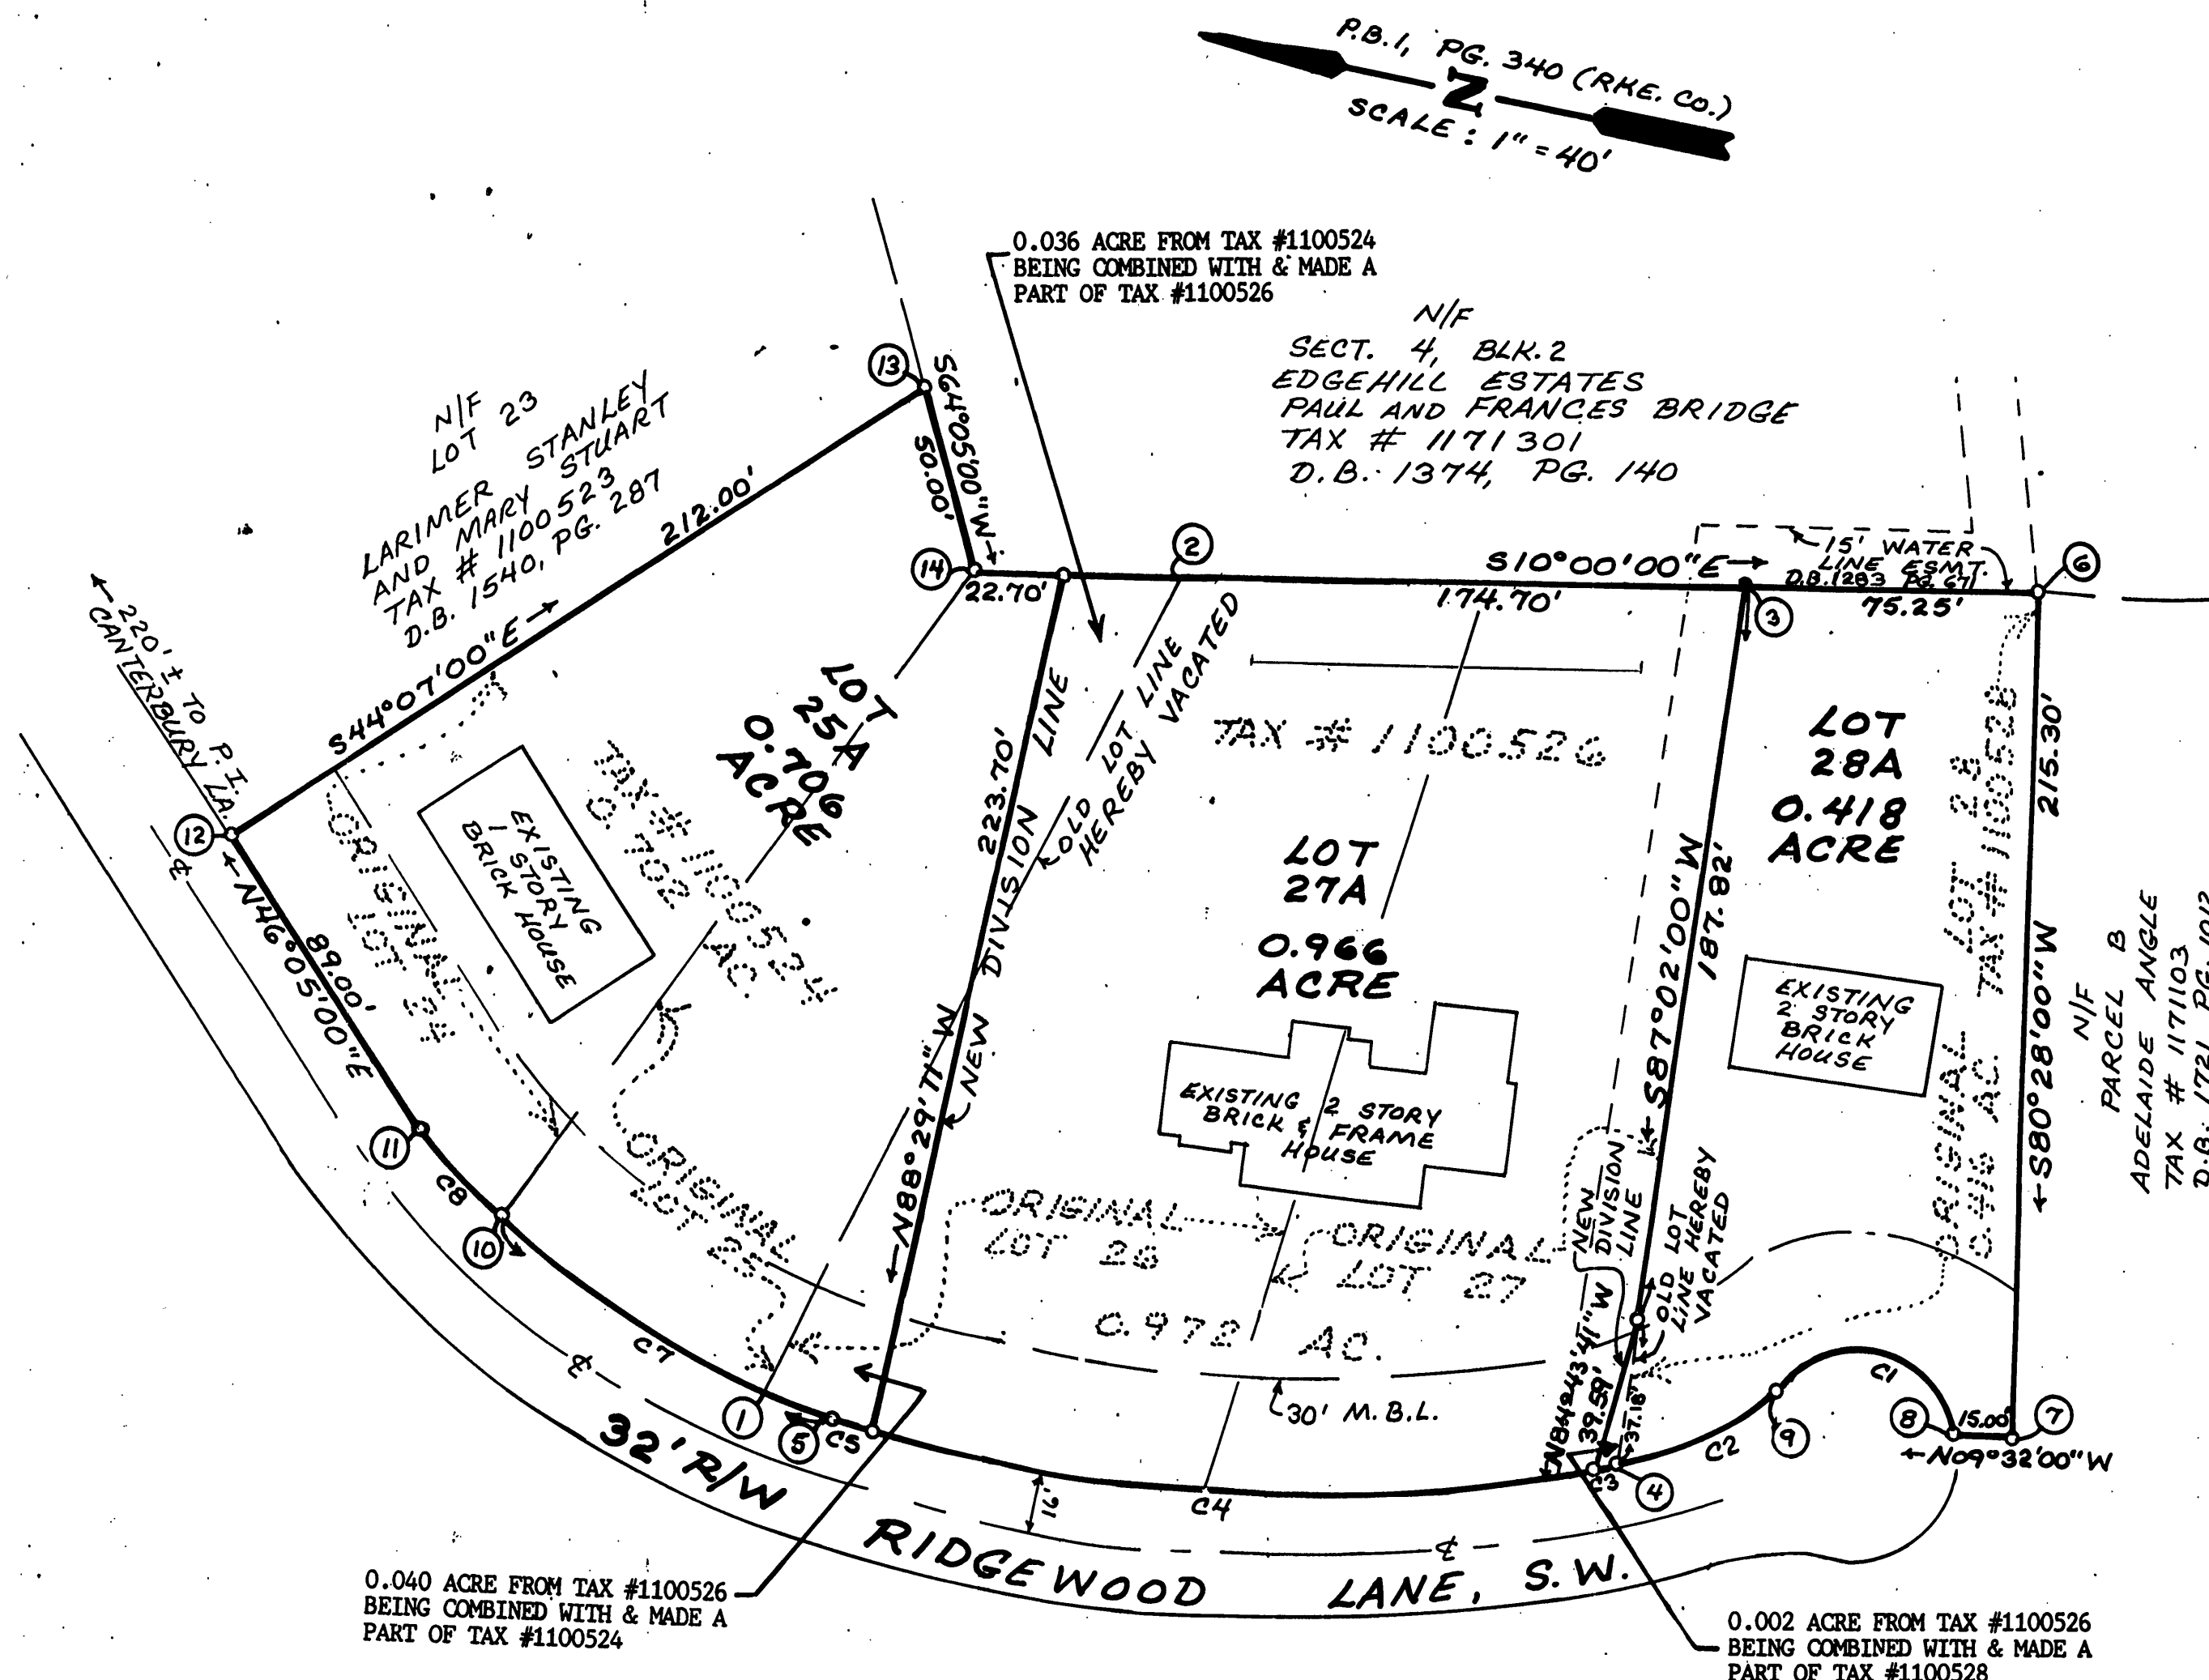

RESUBDIVISION PLAT
FOR
ROBERT & LINDSAY HELMS
COMBINING 0.002 ACRE FROM LOT 27 WITH LOT 28
AND COMBINING A PORTION OF LOT 25
AND ALL OF LOT 26 AND THE
REMAINING PORTION OF LOT 27
EDGEHILL CORPORATION, SECTION B
PLAT BOOK 1, PAGE 340 (ROANOKE CO.)
CREATING HEREON
LOT 25A (0.706 ACRE)
LOT 27A (0.966 ACRE)
AND LOT 28A (0.418 ACRE)
SITUATED ON RIDGEWOOD LANE, S.W.
CITY OF ROANOKE, VIRGINIA
JUNE 26, 1998
JOB #R9810021

