



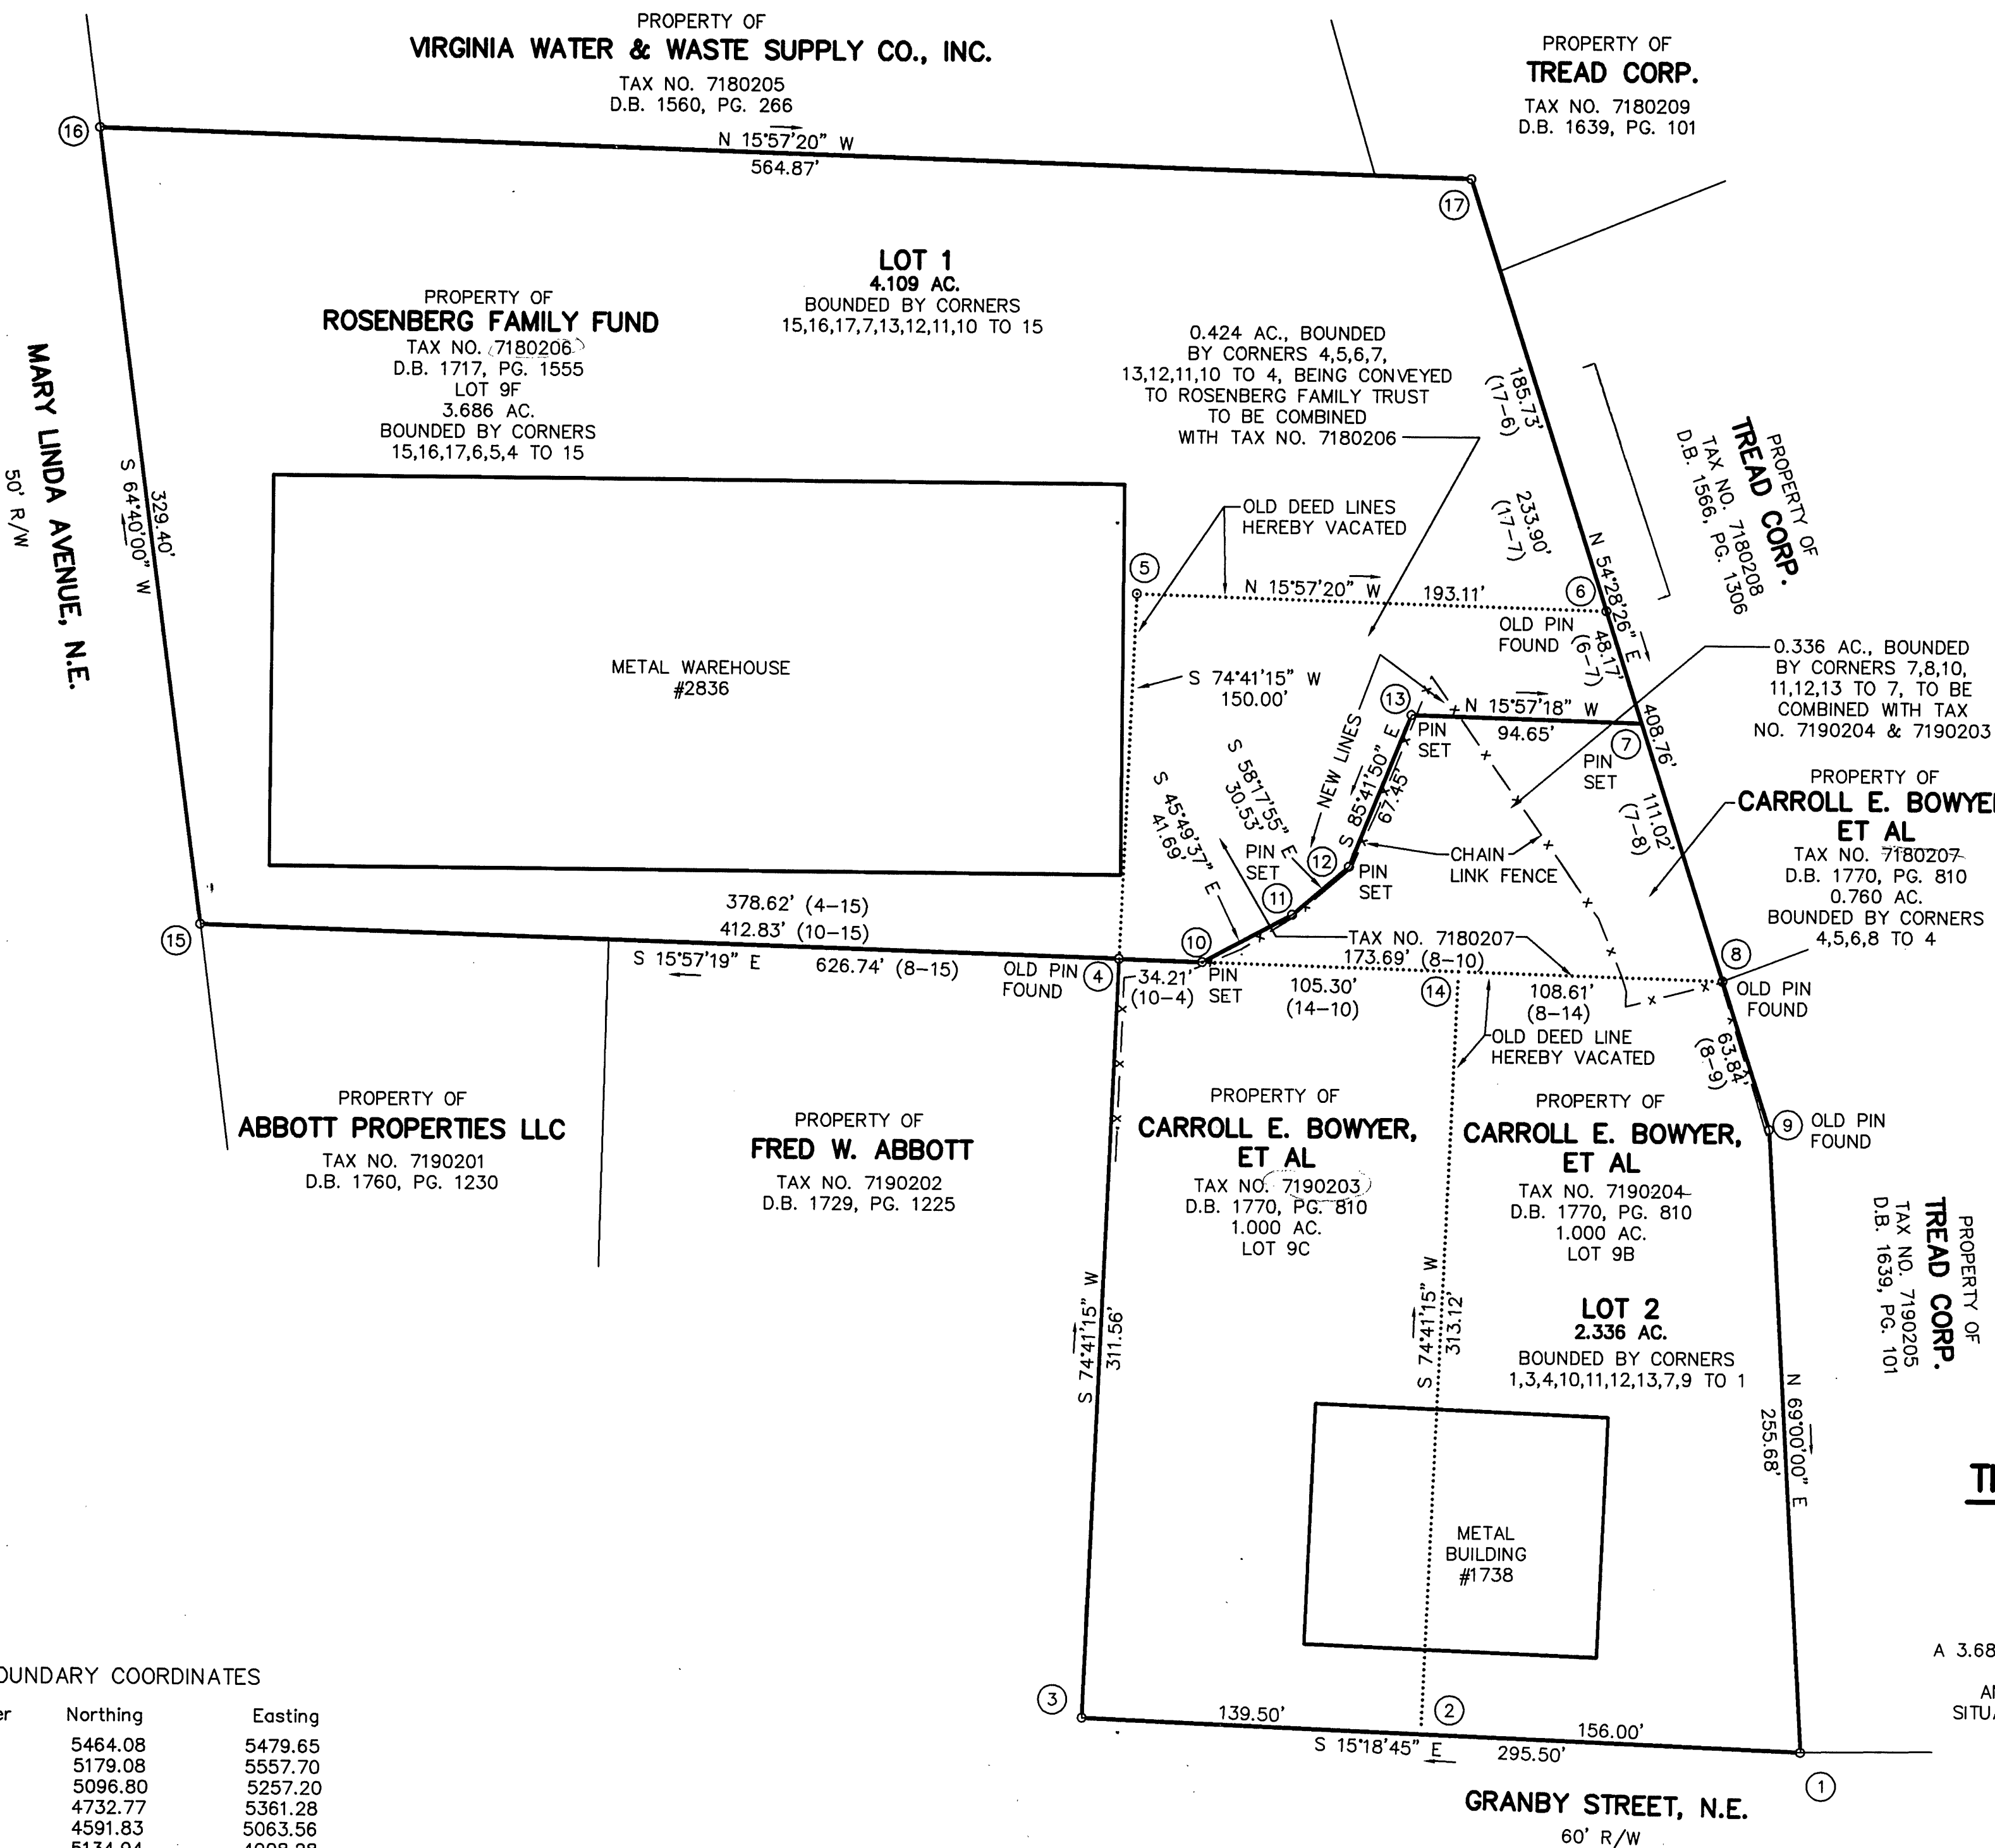

MERIDIAN OF D.B. 1770, PG. 810

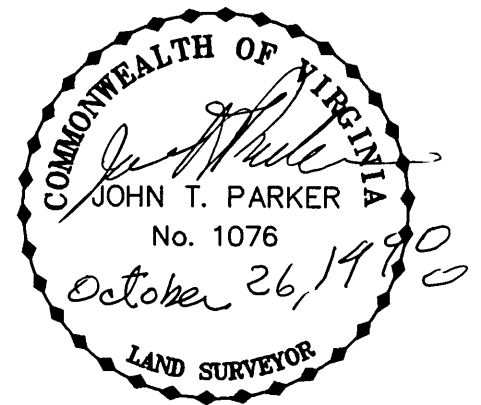

PARTIAL SURVEY AND
SUBDIVISION FOR
**THE ROSENBERG FAMILY FUND,
CARROLL E. BOWYER &
VELLA M. BOWYER**

SHOWING THE RESUBDIVISION AND COMBINATION OF
A 3.686 AC. PARCEL, A 0.760 AC. PARCEL, AND PARCEL 9B & 9C,
STATESMAN INDUSTRIAL PARK, P.B. 9, PG. 33
AND CREATING LOT 1 (4.109 AC.) AND LOT 2 (2.336 AC.)
SITUATE ON GRANBY STREET, N.E. & MARY LINDA AVENUE, N.E.

ROANOKE, VIRGINIA

T. P. PARKER & SON
ENGINEERS - SURVEYORS - PLANNERS

TAX NO.: 7180206
7180207
7190204
7190203

SCALE: 1" = 50'
OCTOBER 26, 1998
W.O.: 98-1432

DRAWN: DAP
CALC: DAP
N.B.: F-33