


THIS IS AN ORIGINAL SIZE PLAT AND HAS NOT BEEN REDUCED


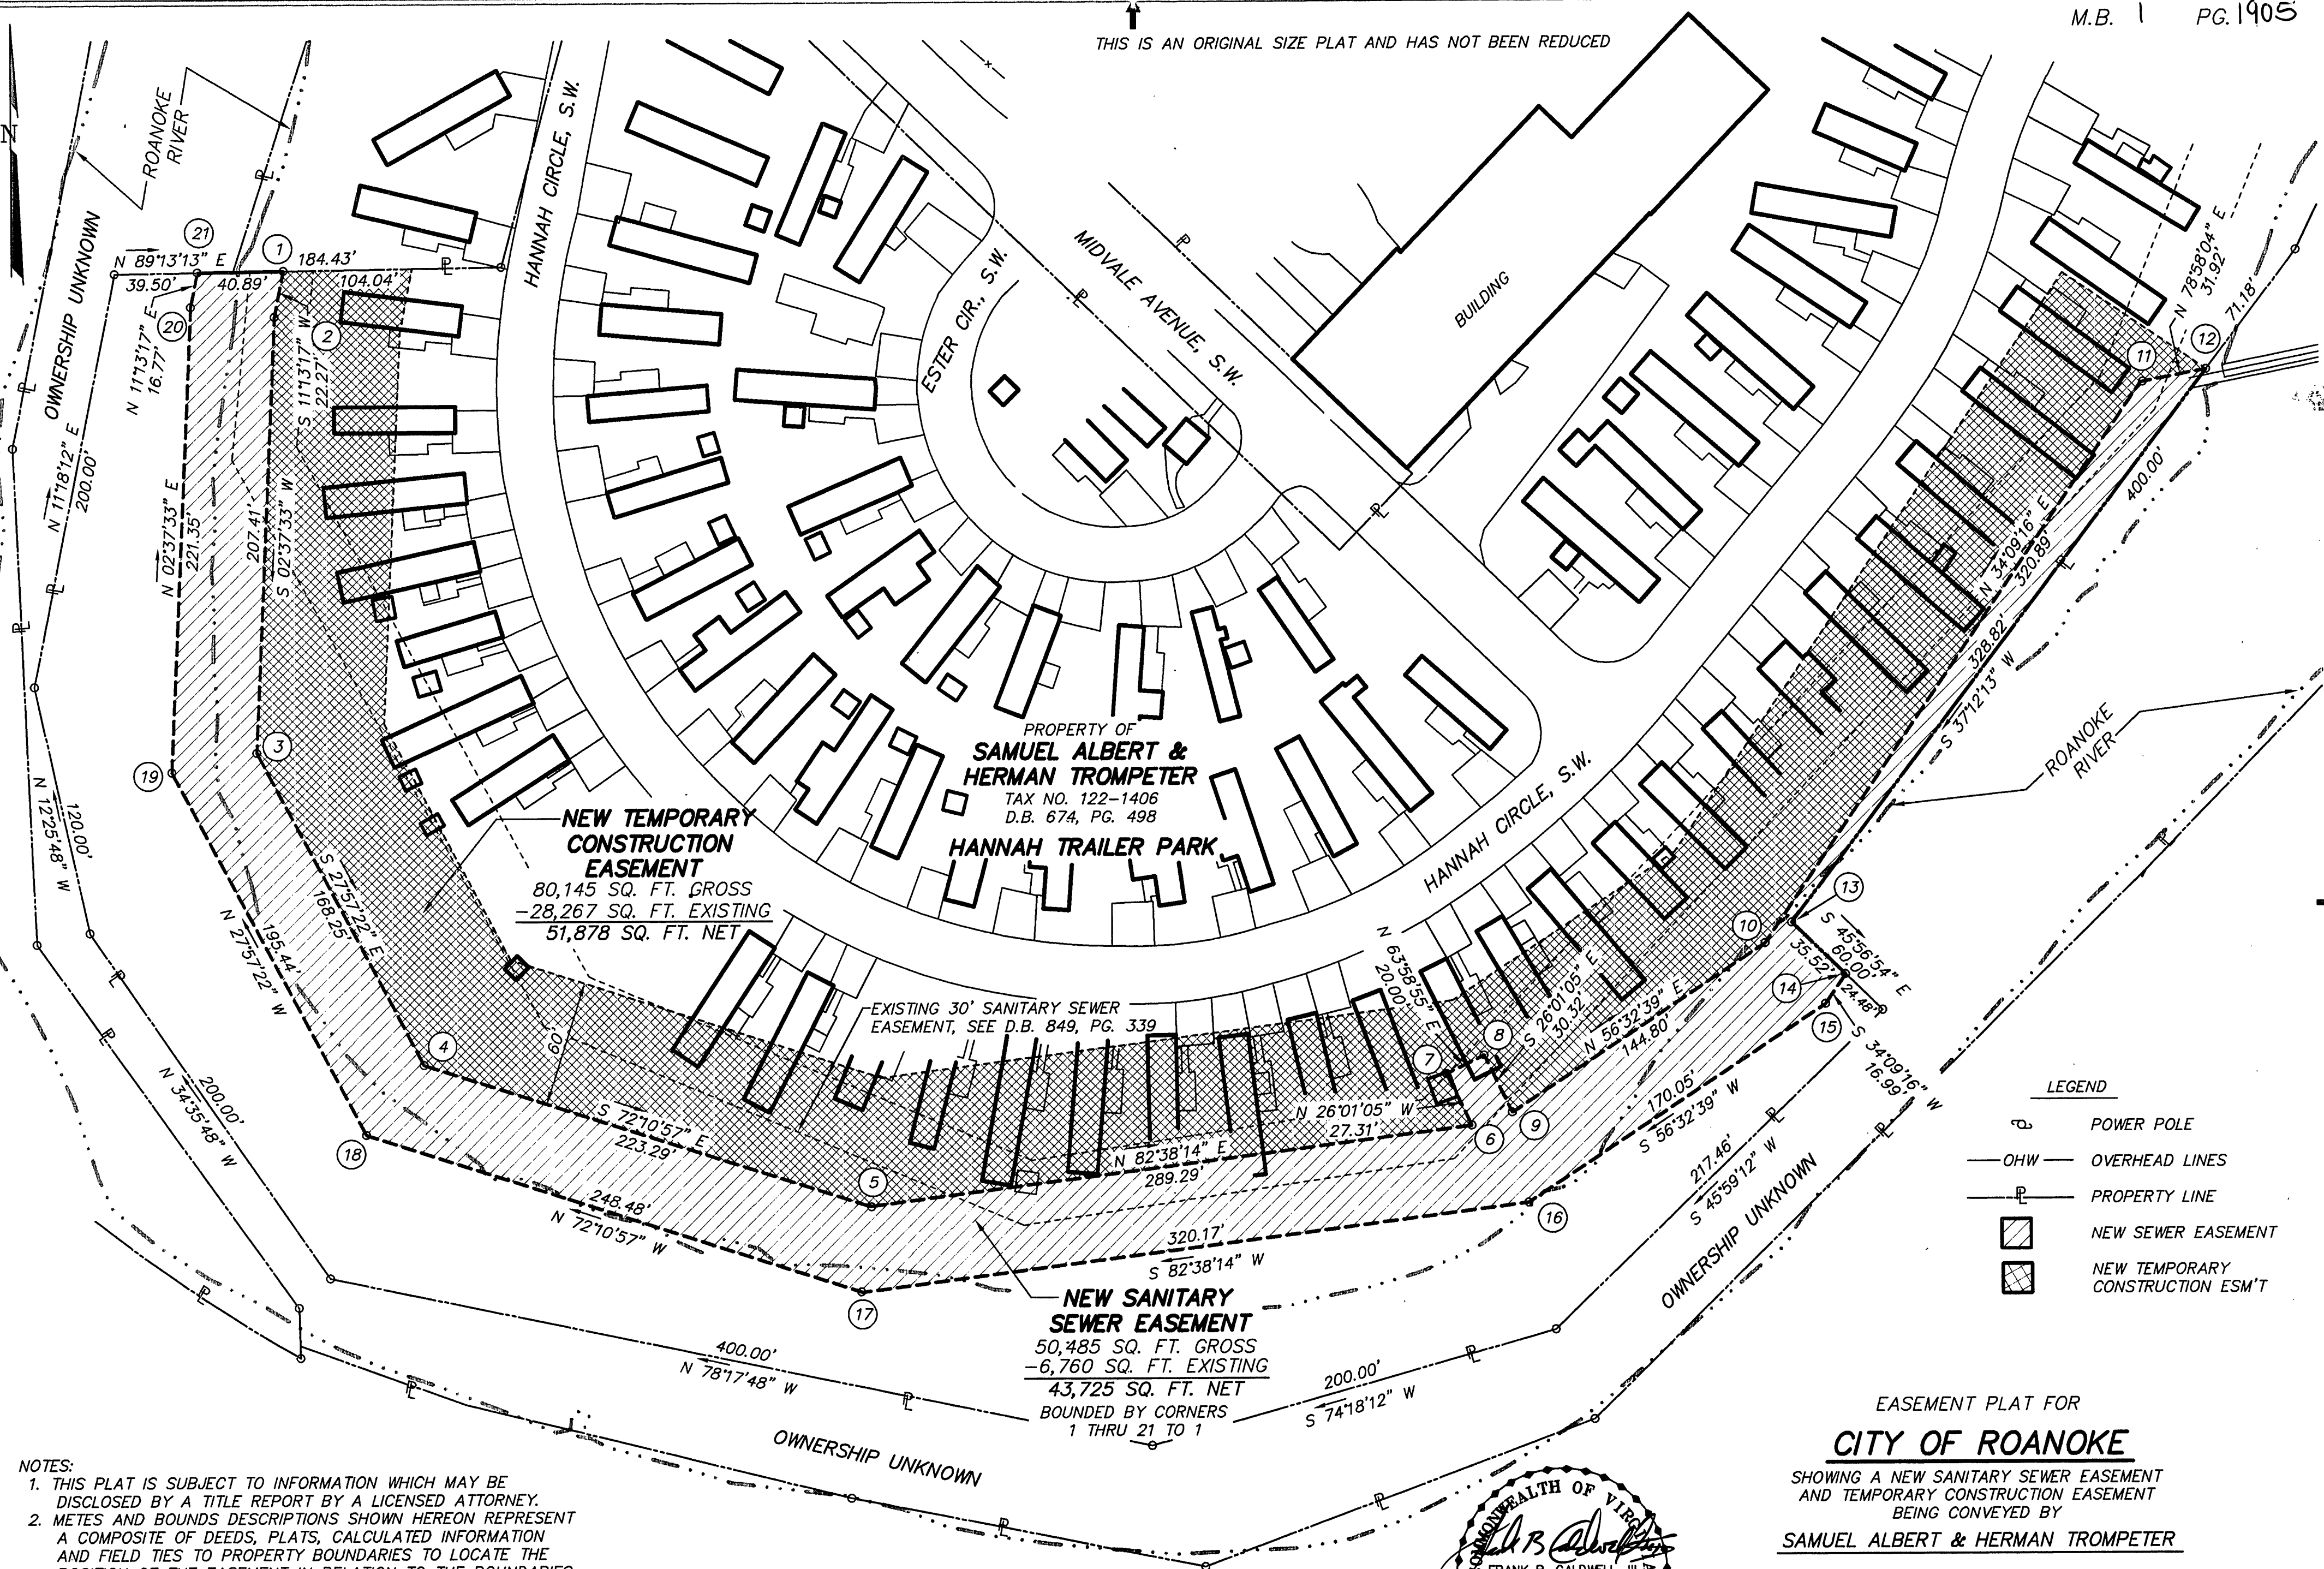


NOTES:
1. THIS PLAT IS SUBJECT TO INFORMATION WHICH MAY BE DISCLOSED BY A TITLE REPORT BY A LICENSED ATTORNEY.
2. METES AND BOUNDS DESCRIPTIONS SHOWN HEREON REPRESENT A COMPOSITE OF DEEDS, PLATS, CALCULATED INFORMATION AND FIELD TIES TO PROPERTY BOUNDARIES TO LOCATE THE POSITION OF THE EASEMENT IN RELATION TO THE BOUNDARIES. THIS SURVEY DOES NOT REFLECT A COMPLETE AND ACCURATE BOUNDARY SURVEY OF THE SUBJECT PROPERTIES.

IN THE CLERK'S OFFICE OF THE CIRCUIT COURT OF THE CITY OF ROANOKE, VIRGINIA THIS MAP WAS PRESENTED AND ADMITTED TO RECORD AT 3:35 O'CLOCK A.M. ON THIS 31 DAY OF JAN, 1996. 1999

TESTE: ARTHUR B. CRUSH, III
CLERK
BY: [Signature]
DEPUTY CLERK

APPROVED: Charles M. Haffey 7-29-96
CITY ENGINEER
ROANOKE, VIRGINIA
DATE

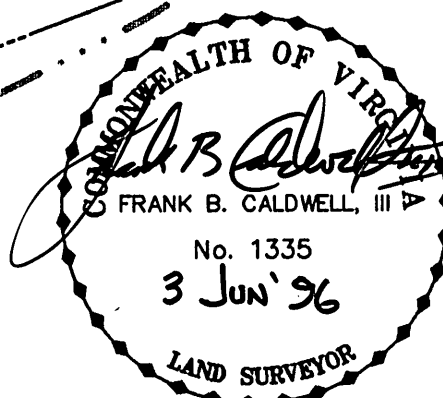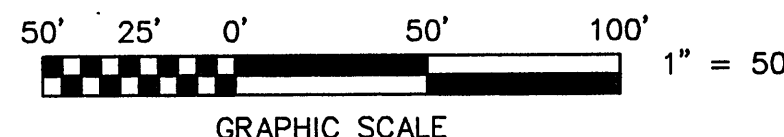

EASEMENT PLAT FOR
CITY OF ROANOKE
SHOWING A NEW SANITARY SEWER EASEMENT
AND TEMPORARY CONSTRUCTION EASEMENT
BEING CONVEYED BY
SAMUEL ALBERT & HERMAN TROMPETER
ROANOKE, VIRGINIA

T. P. PARKER & SON
ENGINEERS - SURVEYORS - PLANNERS
TAX NO.: 122-1406
DRAWN: DAP
CALC.: DAP
CITY PLAN #6312-HHHH
SCALE: 1" = 50'
MAY 28, 1996
W.O.: 95-0024