

KNOW ALL MEN BY THESE PRESENTS, TO WIT: —
THAT ROBERT W. WOODWARD
IS THE OWNER OF THE TRACT OF LAND SHOWN HEREON
BOUNDED BY CORNERS 1 THRU 4 TO 1, INCLUSIVE, WHICH
COMPRISES ALL OF THE LAND CONVEYED TO SAID OWNER
BY DEED RECORDED IN THE CLERK'S OFFICE OF THE
CIRCUIT COURT OF ROANOKE CITY, VIRGINIA, IN DEED
BOOK 1523, PAGE 1558, AND DEED BOOK 1530, PAGE 1843.


THE SAID OWNER CERTIFIES THAT HE HAS SUBDIVIDED
THE LAND SHOWN HEREON ENTIRELY WITH ITS OWN FREE
WILL AND ACCORD AS REQUIRED BY SECTION 15.2-2240
THRU 15.2-2279 OF THE 1950 CODE OF VIRGINIA, AS AMENDED
TO DATE, AND FURTHER PURSUANT TO AND IN COMPLIANCE
WITH THE CITY OF ROANOKE LAND SUBDIVISION REGULATIONS.

WITNESS THE FOLLOWING SIGNATURE ON THIS THE 26
DAY OF Jan 1999.
BY [Signature]

STATE OF VIRGINIA TO WIT:
OF _____
I, LESLIE SMALLWOOD, A NOTARY PUBLIC IN AND FOR
THE AFORESAID CITY AND STATE, DO HEREBY CERTIFY
THAT ROBERT W. WOODWARD
HAS APPEARED BEFORE ME AND ACKNOWLEDGED
THE FOREGOING INSTRUMENT ON THIS 26th DAY OF
JANUARY, 1999.


[Signature]
NOTARY PUBLIC
My Commission Expires December 31, 2000
COMMISSION EXPIRES
APPROVED: Charles M. Huffine 3-11-99
CITY ENGINEER OF ROANOKE, VA. DATE
John Thomas Jewell 3/11/99
AGENT-ROANOKE CITY PLANNING COMM. DATE

IN THE CLERK'S OFFICE OF THE CIRCUIT COURT OF THE
CITY OF ROANOKE, VIRGINIA, THIS MAP IS PRESENTED
AND WITH THE CERTIFICATE OF ACKNOWLEDGEMENT THERE TO
ANNEXED IS ADMITTED TO RECORD AT 12:35 O'CLOCK P.M.
ON THIS 22 DAY OF Mar 1999
TESTE: Arthur B. Crutch III Clerk
BY Patty Humphreys Deputy Clerk

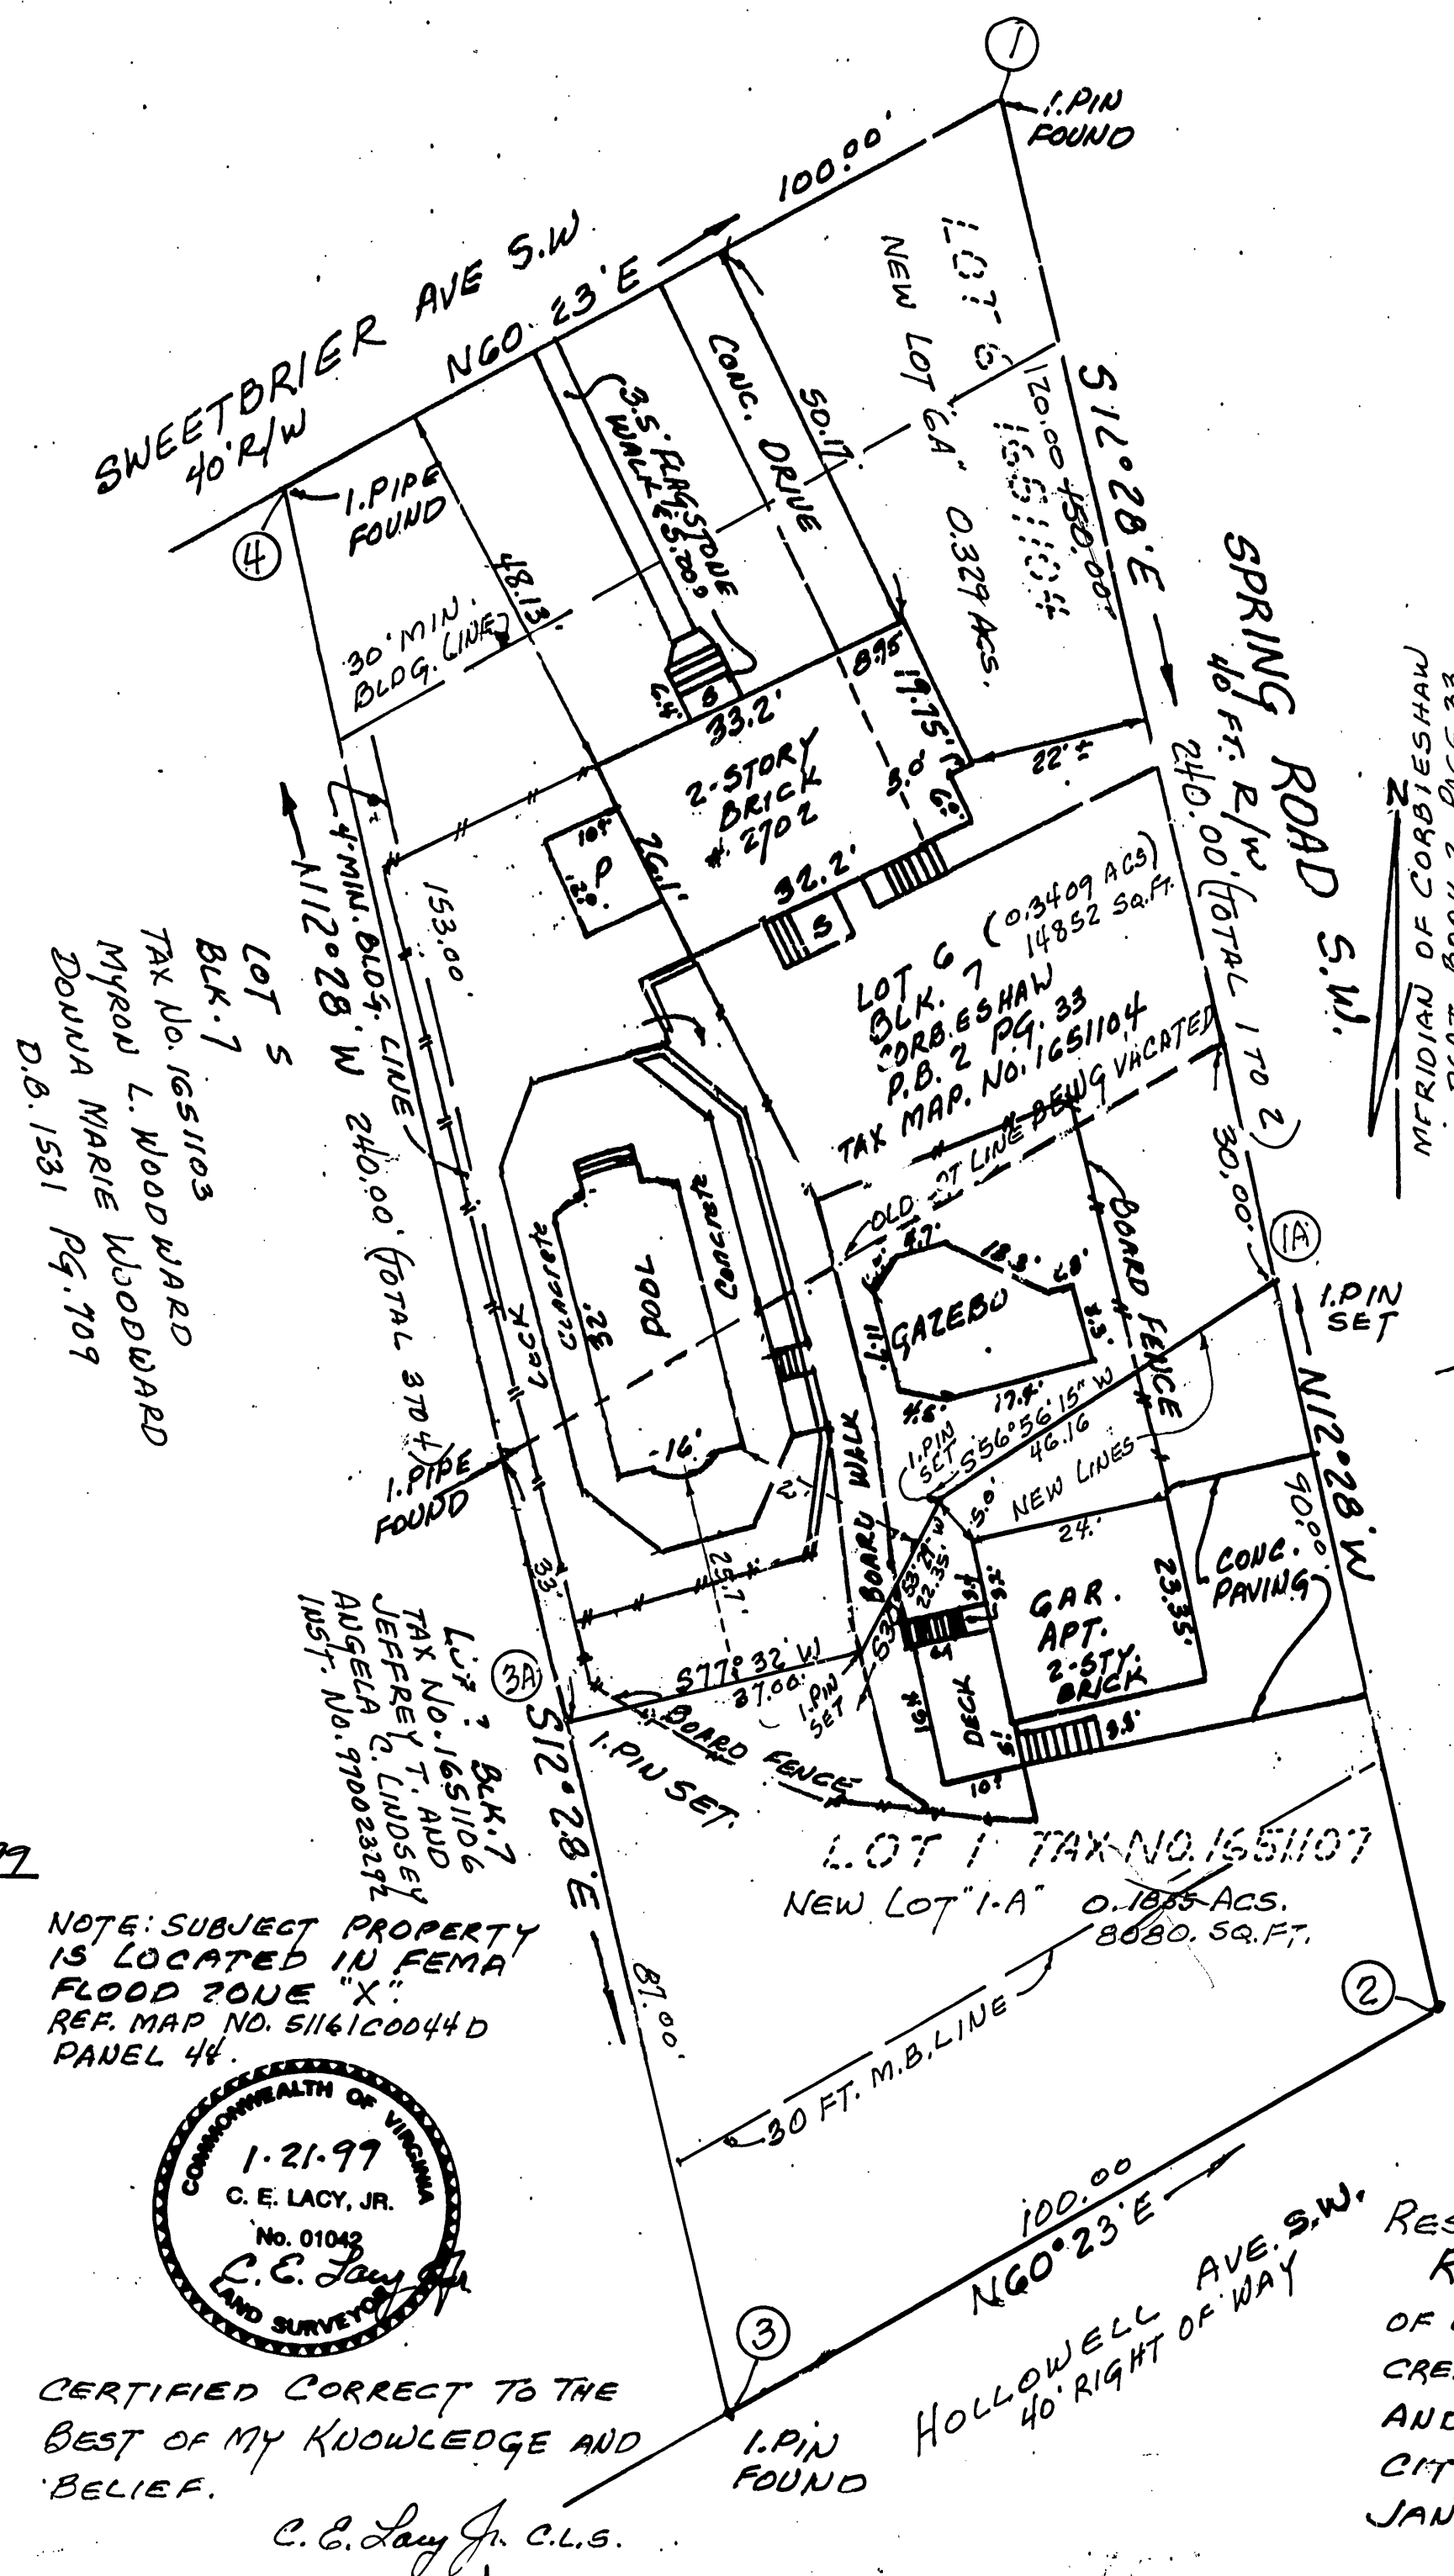


NOTE: THE ORIGINAL SCALE OF
THIS MAP HAS NOT BEEN REDUCED.

BOUNDARY COORDINATES ORIGIN ASSUMED		
CORNER	NORTH	EAST
1	5000.00	5000.00
1-A	4853.54	5032.38
2	4765.66	5051.81
3	4716.24	4964.87
3A	4801.19	4946.09
4	4950.58	4913.06
1	5000.00	5000.00

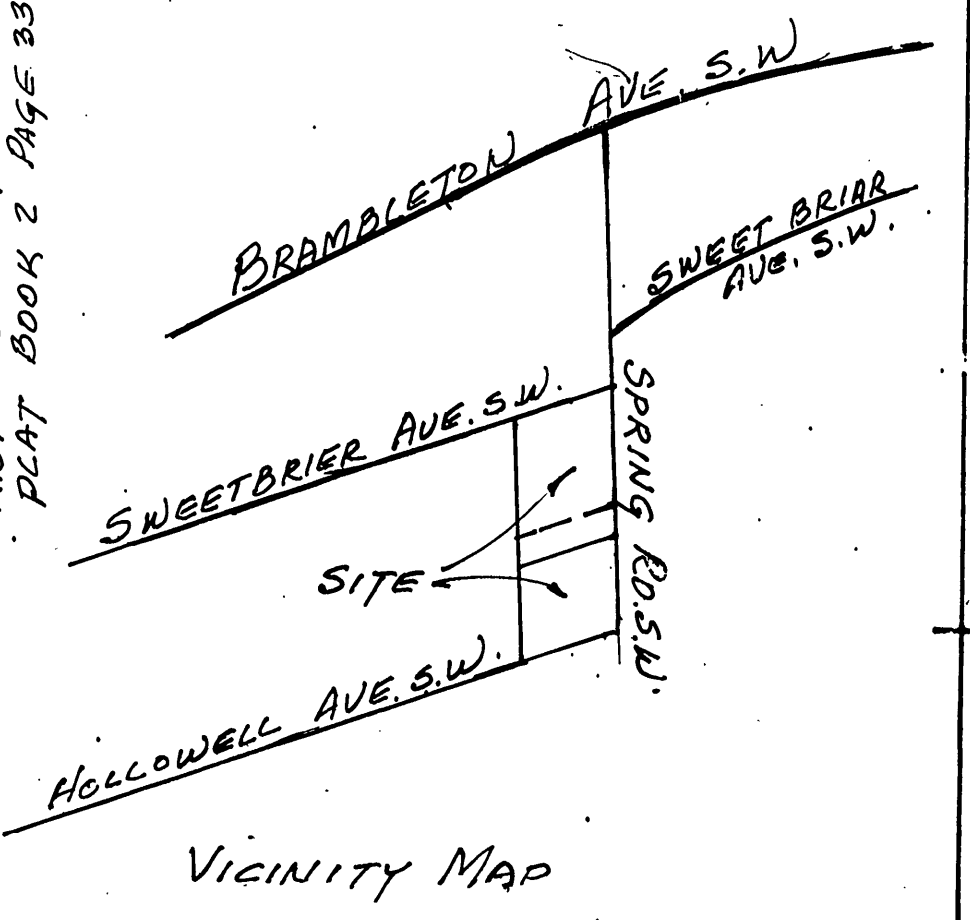

NOTE: SUBJECT PROPERTY
IS LOCATED IN FEMA
FLOOD ZONE "X"
REF. MAP NO. 51161C0044D
PANEL 44.

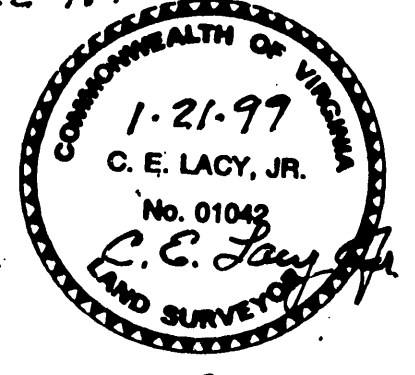

CERTIFIED CORRECT TO THE
BEST OF MY KNOWLEDGE AND
BELIEF.
C.E. Lacy Jr. C.L.S.

RESUBDIVISION SURVEY MADE FOR
ROBERT W. WOODWARD
OF LOT 6 AND LOT 1, BLOCK 7, CORBIESHAW
CREATING NEW LOT "G-A", CONTAINING 0.329 ACS.
AND NEW LOT "I-A", CONTAINING 0.1974 ACS.
CITY OF ROANOKE VIRGINIA
JANUARY 21, 1999
SCALE 1"=20'
M.B. 1 Pg. 1930