


LEGEND:

UTILITY POLE
—OHW— OVERHEAD WIRES

EASEMENT RESERVED FOR
SEWER LINES, WATER MAINS
AND OTHER PUBLIC UTILITIES
BY ORDINANCE NO. 29025
DATED MARCH 28, 1998
RECORDED IN D.B. 1580, PG. 1110

MERIDIAN OF LILLYVIEW SUBDIVISION
P.B. 1, PG. 322 THRU 323

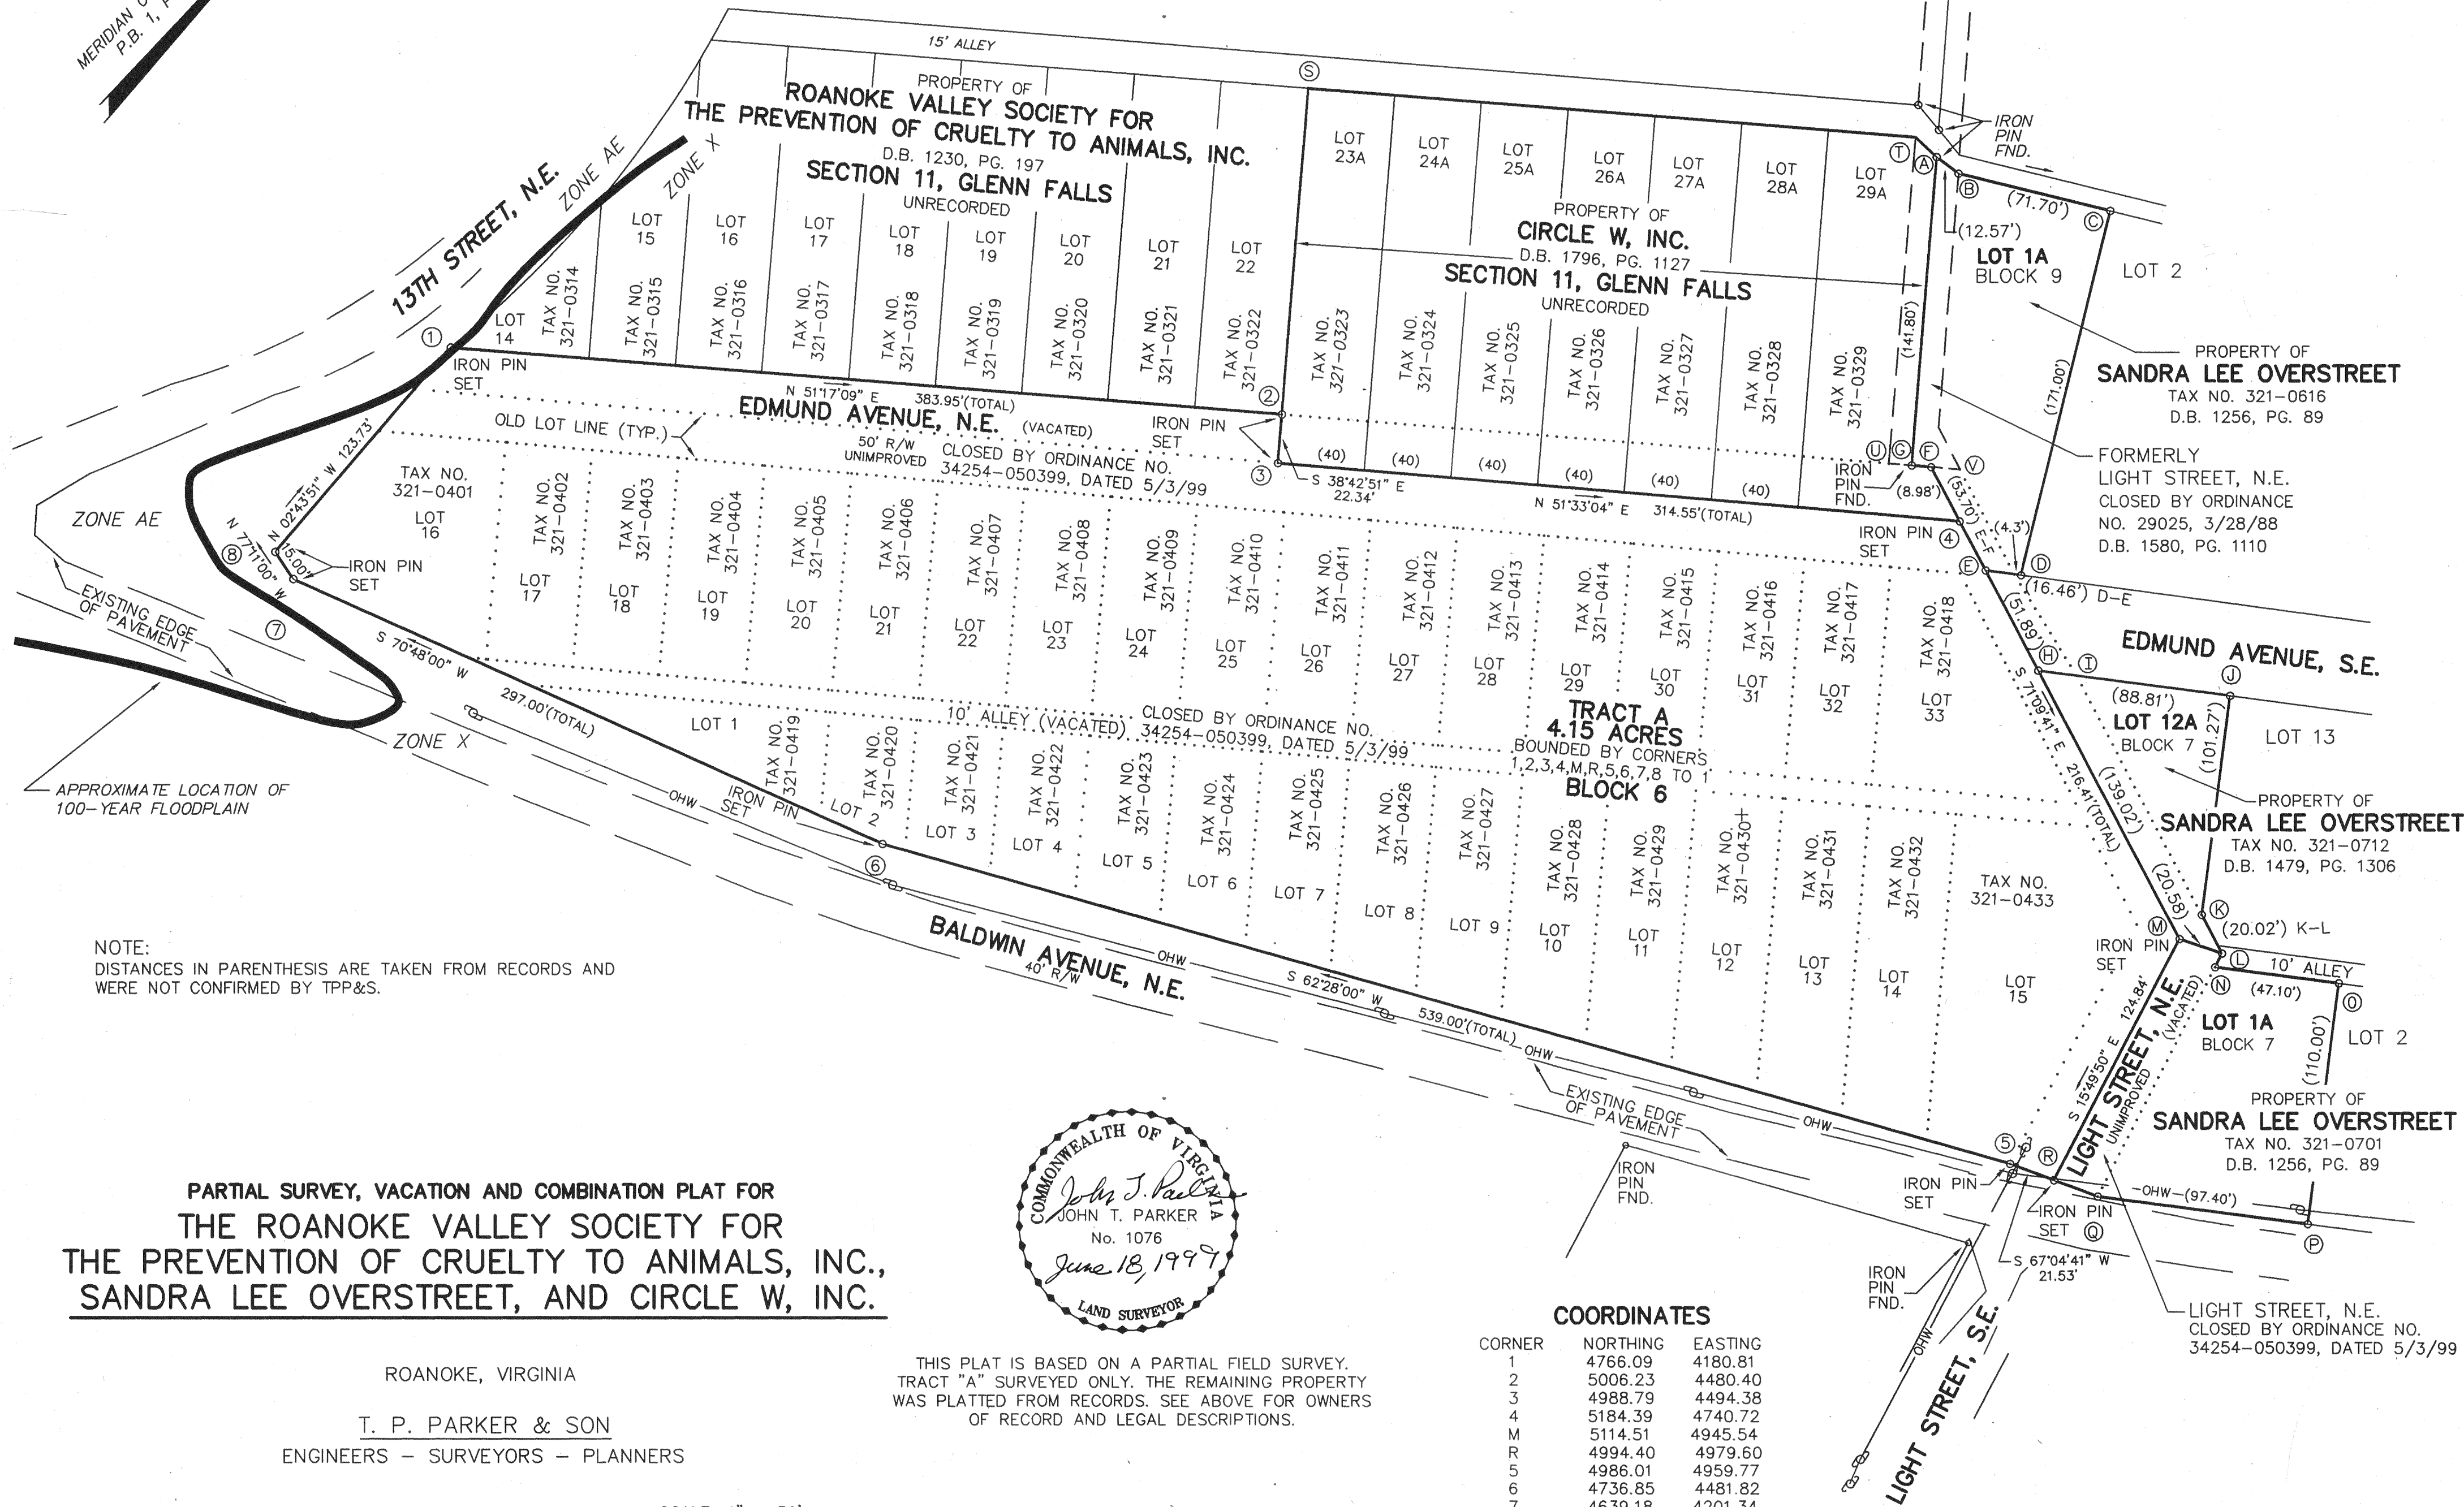

PARTIAL SURVEY, VACATION AND COMBINATION PLAT FOR
THE ROANOKE VALLEY SOCIETY FOR
THE PREVENTION OF CRUELTY TO ANIMALS, INC.,
SANDRA LEE OVERSTREET, AND CIRCLE W, INC.

ROANOKE, VIRGINIA

T. P. PARKER & SON
ENGINEERS - SURVEYORS - PLANNERS

TAX NO.: 321-0401 THRU 321-0433
321-0314 THRU 321-0329
321-0616, 321-0712, 321-0701

SCALE: 1" = 50'
DATE: JUNE 15, 1999
W.O.: 98-0132

DRAWN: JTP, JR. Z-1
CALC.: JTP, JR.
N.B. F-16

