


NOTE: THE ORIGINAL SCALE OF THIS MAP HAS NOT BEEN REDUCED.

MERIDIAN OF D.B. 1450, PG. 1395

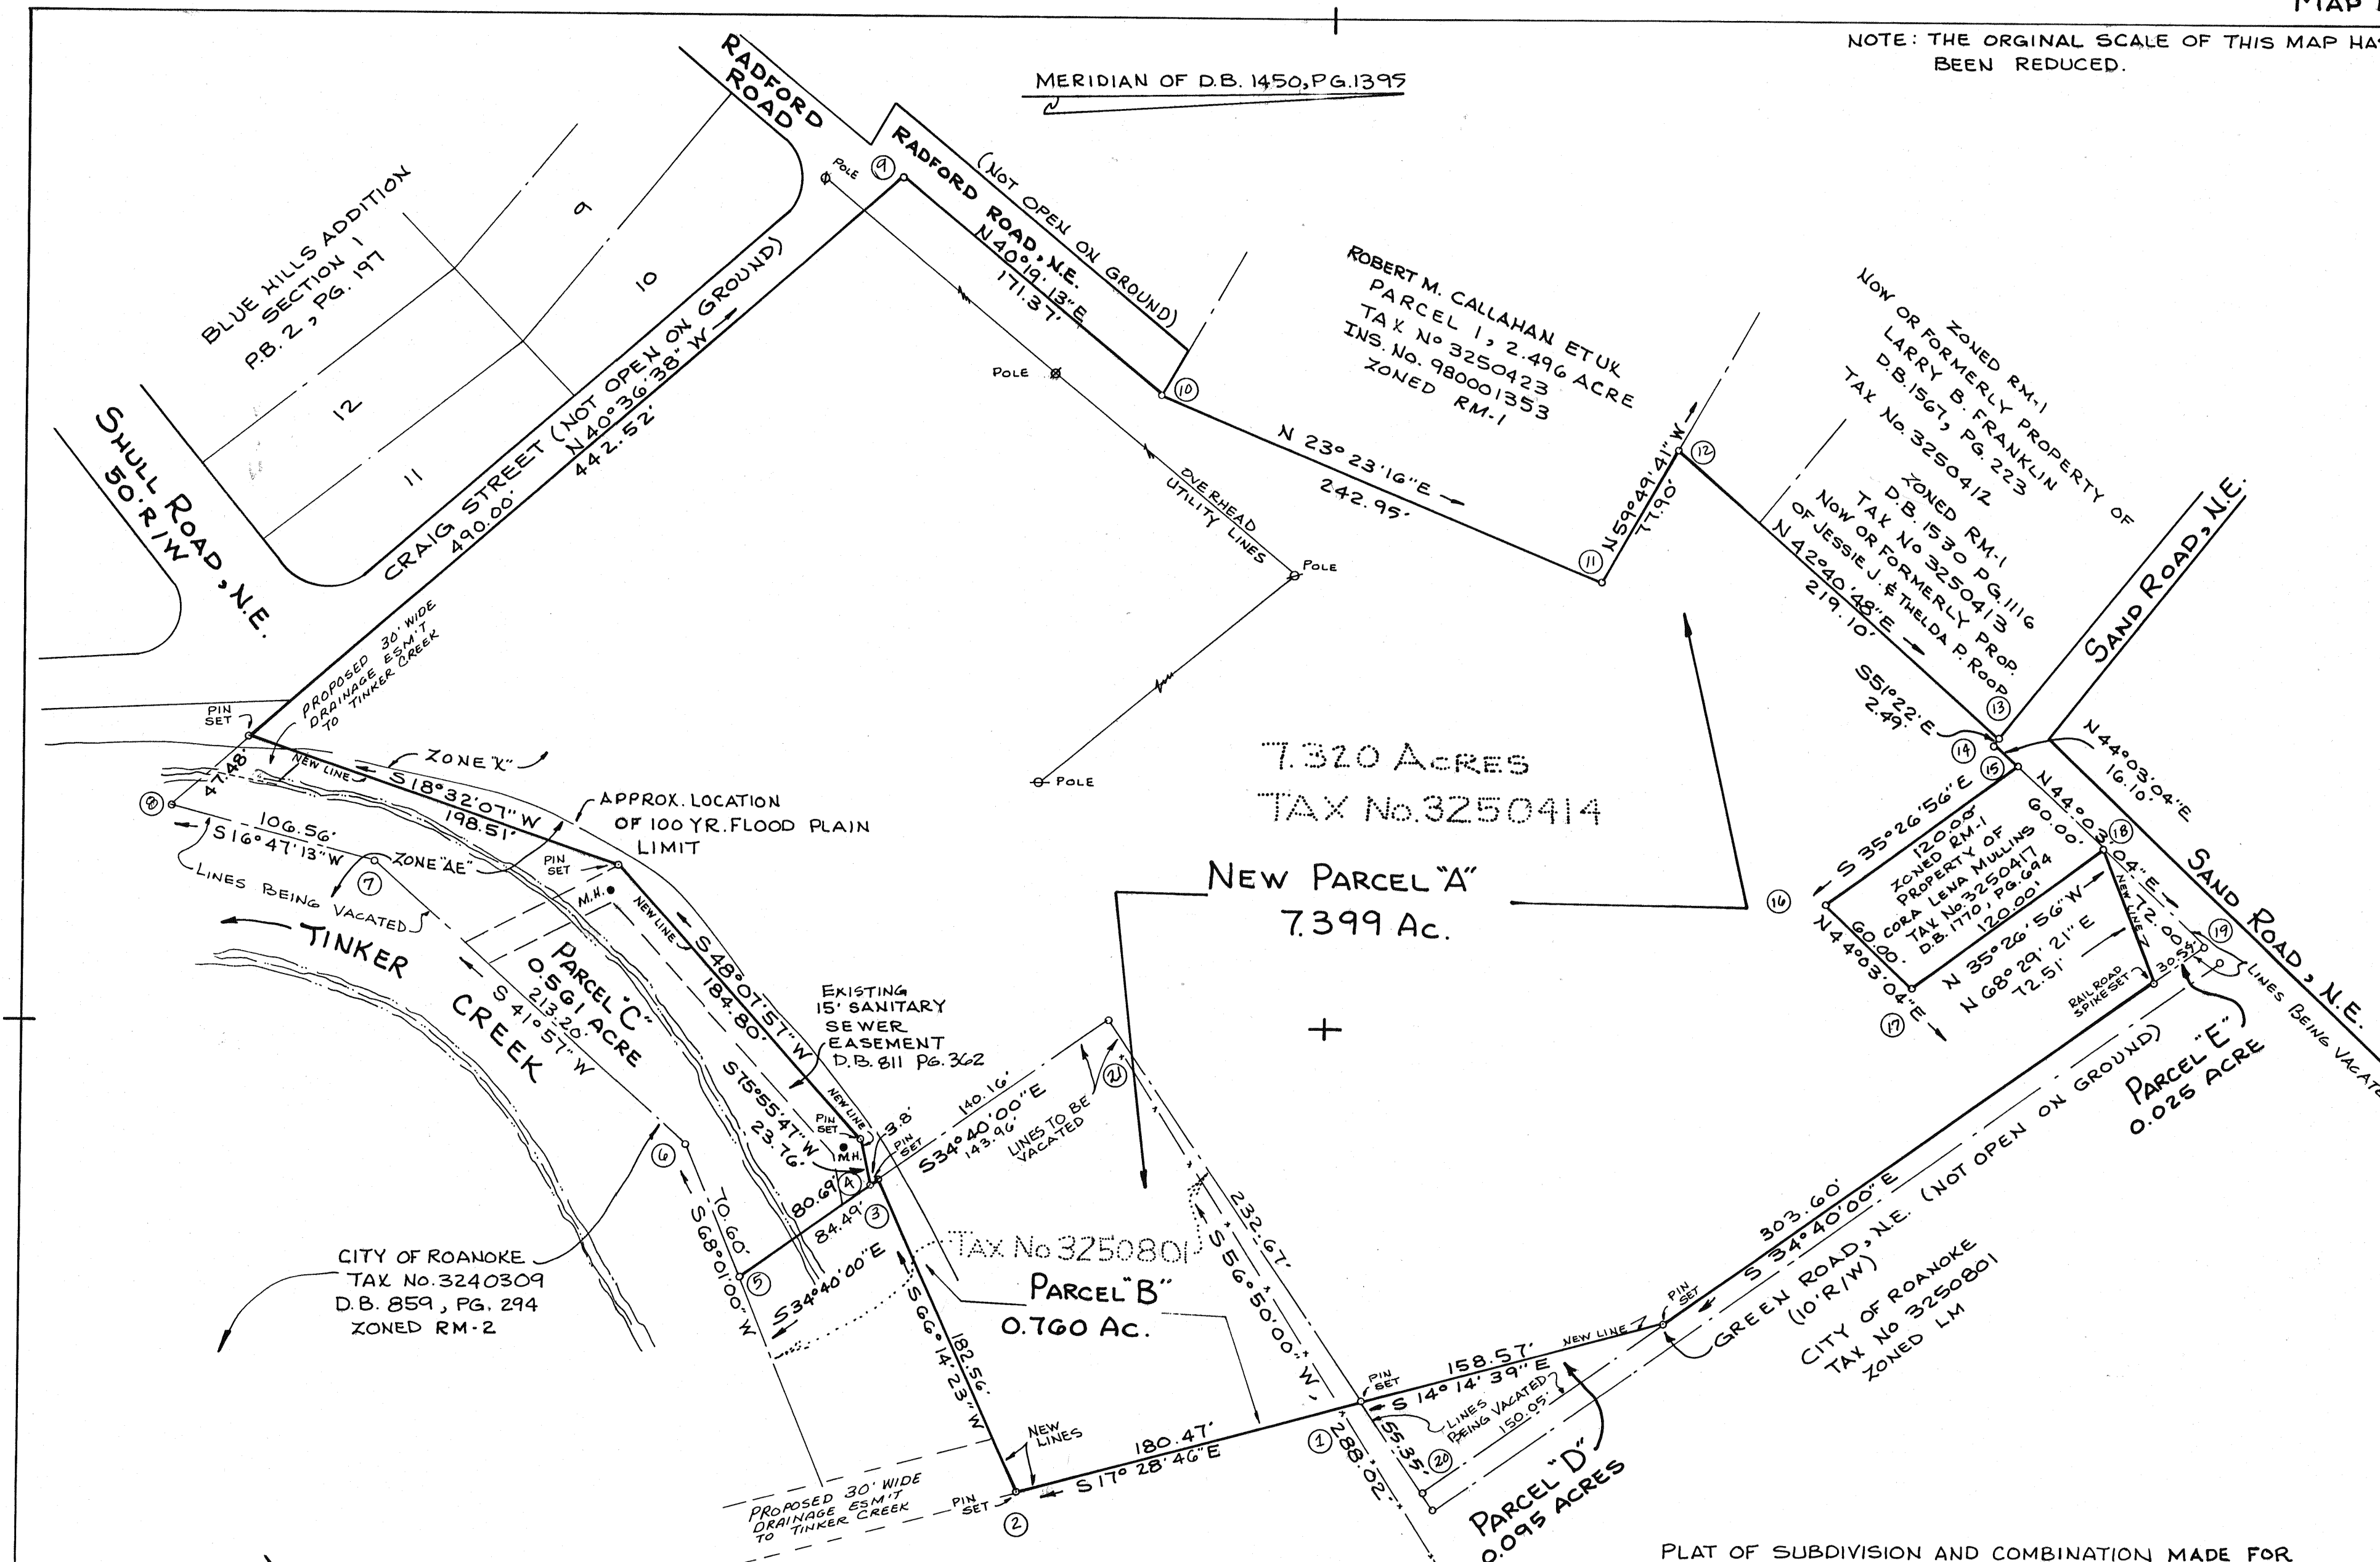

PLAT OF SUBDIVISION AND COMBINATION MADE FOR
ROBERT M. CALLAHAN & CAROLYN H. CALLAHAN
THE CITY OF ROANOKE


SHOWING PARCEL "B" (0.760 AC), PROPERTY OF THE CITY OF ROANOKE TO BE CONVEYED TO ROBERT M. & CAROLYN H. CALLAHAN AND TO BE COMBINED WITH TAX PARCEL NO. 3250414 CREATING HEREON NEW PARCEL "A" (7.399 ACRE). ALSO SHOWING PARCEL "C" (0.561 ACRE), PARCEL "D" (0.095 ACRE) AND PARCEL "E" (0.023 ACRE) TO BE CONVEYED TO THE CITY OF ROANOKE BY ROBERT M. & CAROLYN H. CALLAHAN.

ROANOKE CITY, VIRGINIA

SCALE 1" = 60'

DECEMBER 2, 1998

BY: JACK G. BESS, CLS
 5422 STARKEY ROAD, S.W.
 ROANOKE, VIRGINIA 24014
 540-989-8855

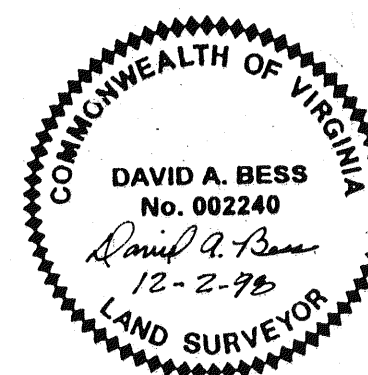

PAGE 2 OF 2

N.B. J-19