

LEGEND


- IRON PIN SET
- IRON PIN FOUND
- SURVEYED LINE
- - - LINE FROM RECORDS

BOUNDARY LINE TABLE

LINE	BEARING	DIST.
L1	S77°11'01"E	100.02'
L2	S38°40'08"W	103.05'
L3	S33°19'38"W	150.68'
L4	S27°41'00"W	49.94'
L5	S15°11'48"W	52.84'
L6	S13°47'00"W	21.26'
L7	N08°29'00"W	46.80'
L8	N55°59'00"E	123.00'
L9	S22°39'53"E	90.28'
L10	N69°56'37"E	74.39'
L11	S68°48'22"E	6.33'

25' INGRESS/EGRESS EASEMENT LINE TABLE

LINE	BEARING	DIST.
L12	S05°35'00"W	30.68'
L13	N48°59'02"W	162.41'
L14	N59°02'22"W	117.88'
L15	N70°51'29"W	242.21'
L16	N11°34'00"E	12.38'
L17	S80°00'25"E	80.08'
L18	S70°51'29"E	167.36'
L19	S59°02'22"E	122.67'
L20	S48°59'02"E	146.82'

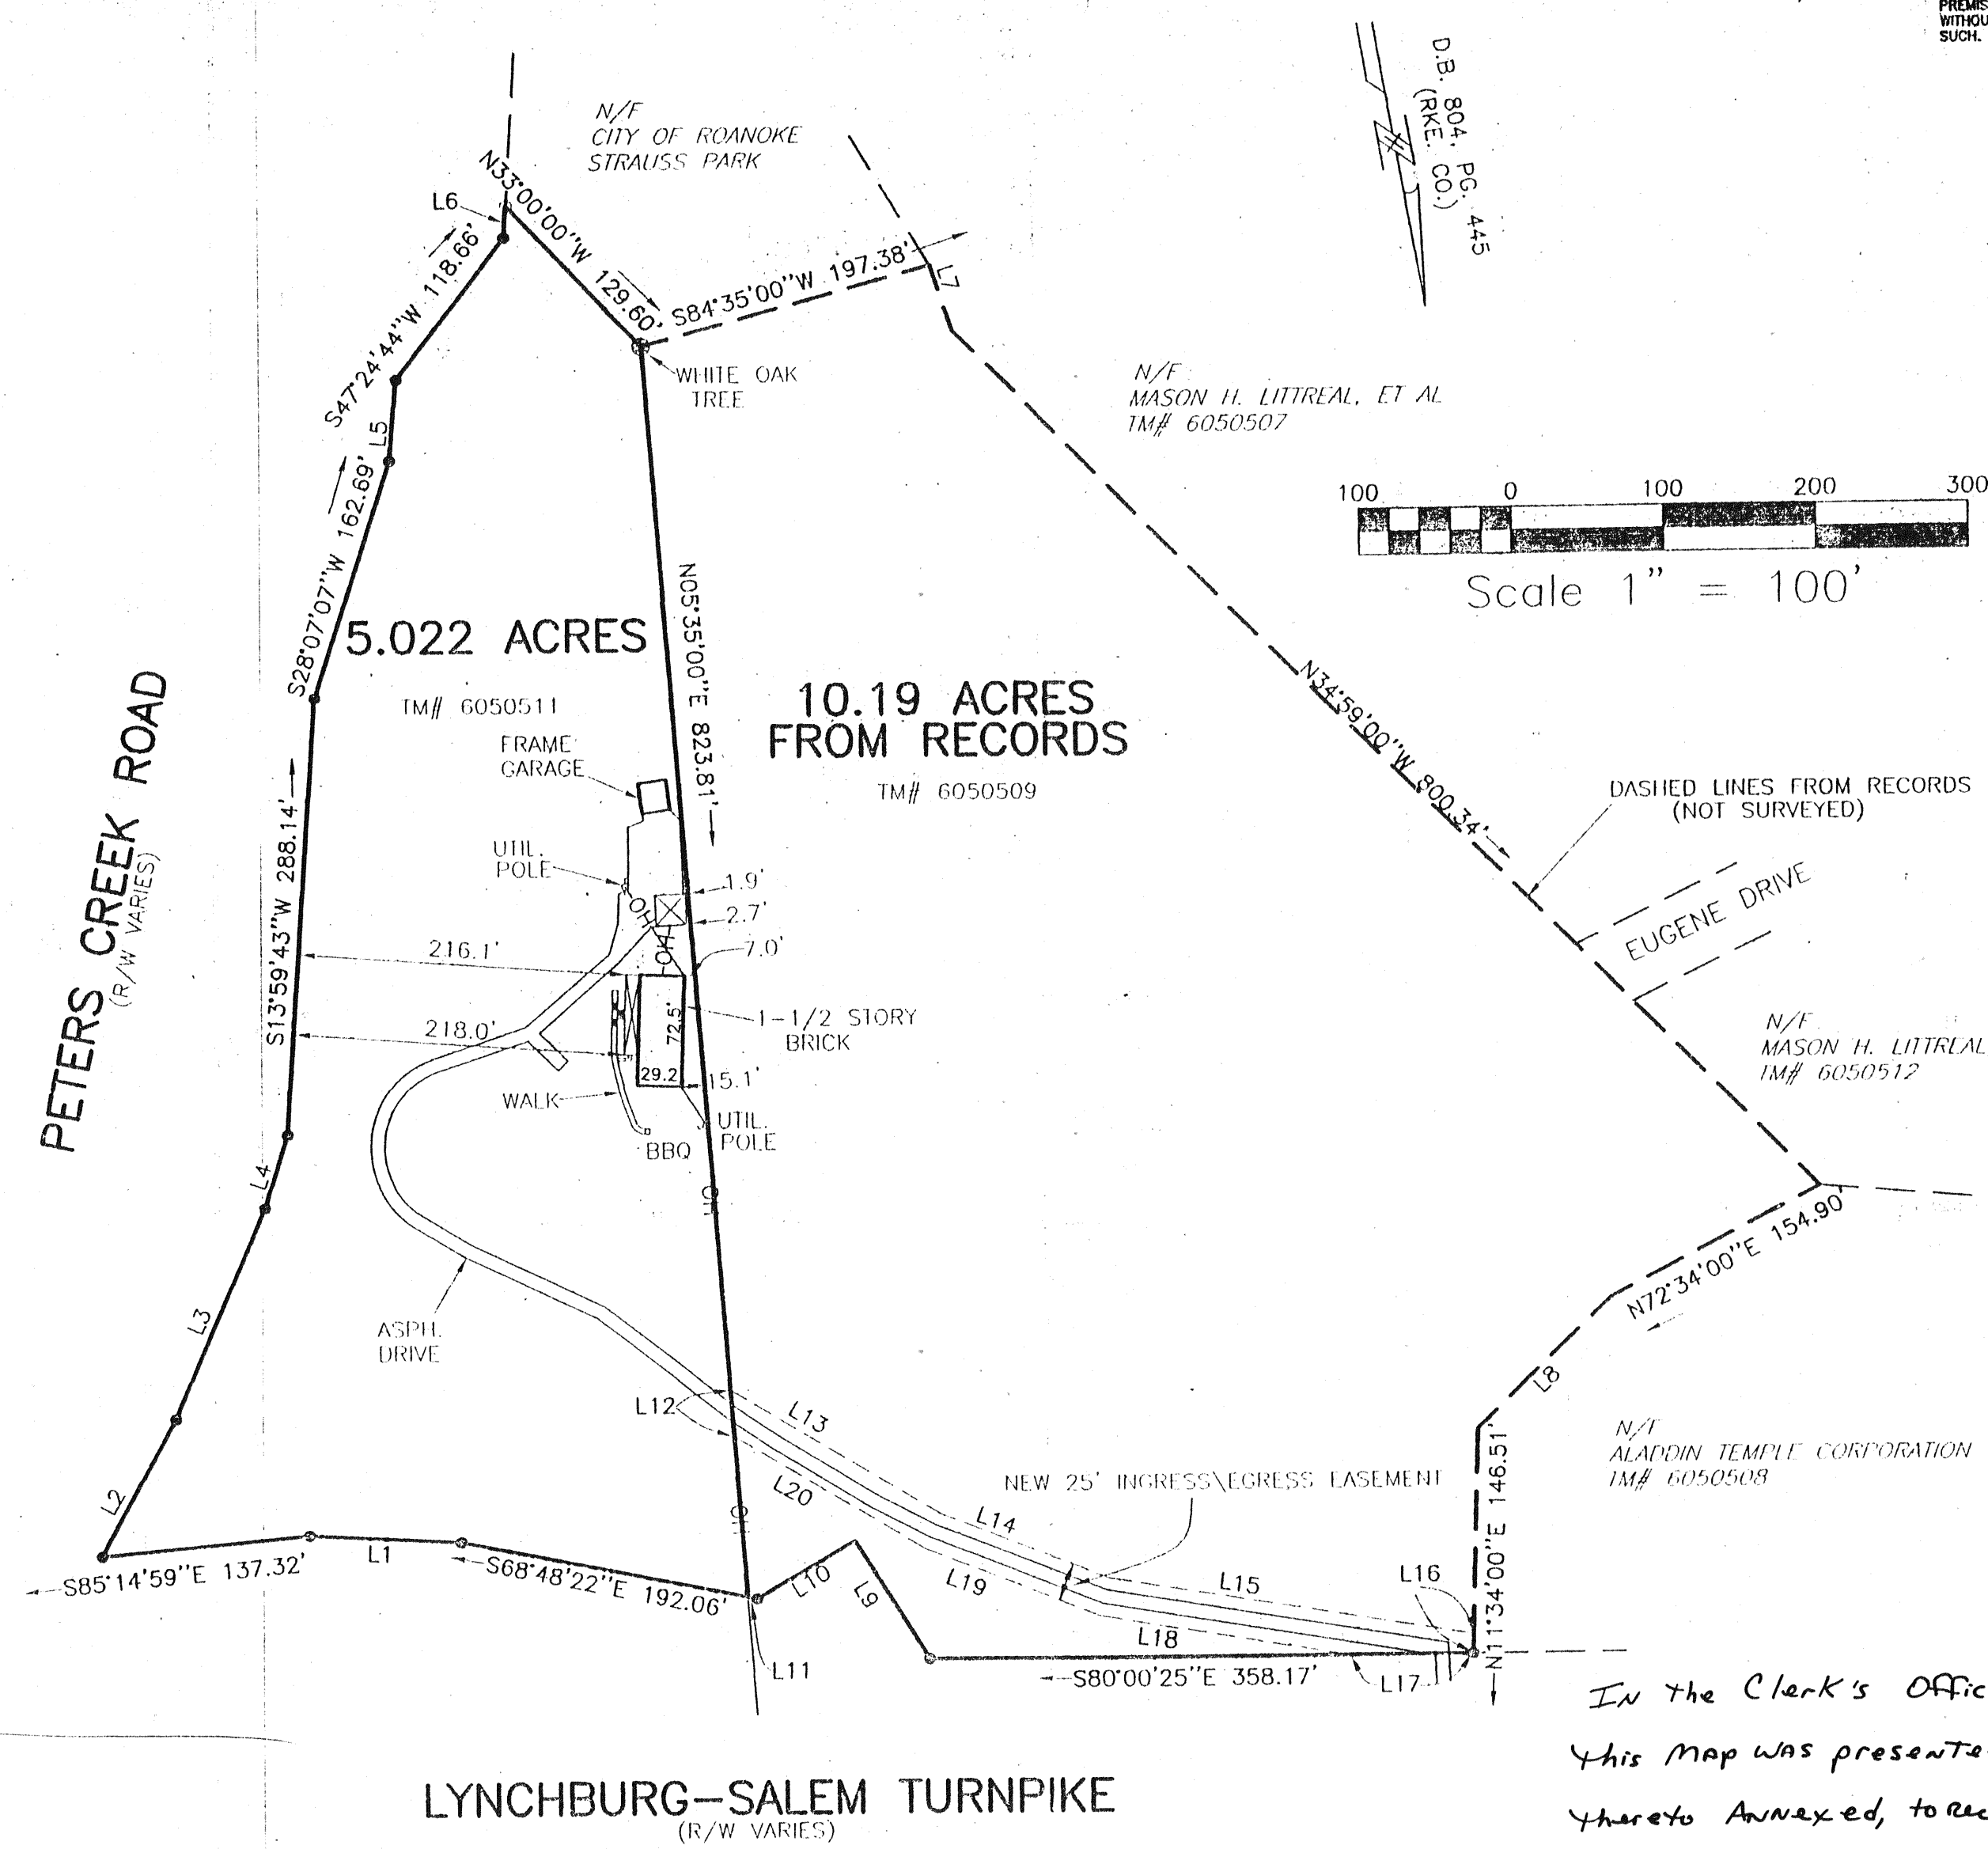

THIS IS TO CERTIFY THAT AN ACTUAL FIELD SURVEY OF THE PREMISES SHOWN HEREON HAS BEEN PERFORMED UNDER MY SUPERVISION; THAT ALL IMPROVEMENTS AND VISIBLE EVIDENCE OF EASEMENTS ARE SHOWN HEREON, AND THAT THERE ARE NO ENCROACHMENTS BY IMPROVEMENTS EITHER FROM ADJOINING PREMISES OR FROM SUBJECT PREMISES OTHER THAN SHOWN HEREON. THIS SURVEY WAS PERFORMED WITHOUT THE BENEFIT OF A TITLE REPORT AND IS SUBJECT TO INFORMATION WHICH MAY BE DISCLOSED BY SUCH. PROPERTY IS IN F.E.M.A. DEFINED ZONE X UNSHADED.

- NOTES:
- OWNERS OF RECORD: FERRIS P. MURRAY & ELIZABETH M. MURRAY
TM# 6050511
F.P. MURRAY
TM# 6050509
 - LEGAL REFERENCE DEED BOOK 804, PAGE 445 (RKE. CO.)
TM# 6050511
DEED BOOK 887, PAGE 395 (RKE. CO.)
TM# 6050509
DEED BOOK 990, PAGE 38 (RKE. CO.)
 - TAX MAP NUMBERS: 6050511 & 6050509

IN the Clerk's Office for the Circuit Court of Roanoke, Virginia
This Map was presented and with the Certification of Acknowledgment
thereto Annexed, to record AT 2:46 PM on this the 25th day of
August, 1999 and Recorded in Map Book 1, Page 1991
By: Arthur B. Crush, III, Clerk

Kathy Childs
Deputy Clerk
BOUNDARY SURVEY FOR
TERRY S. PARKS

5.022 ACRES AND
10.19 ACRES FROM RECORDS
SITUATED ON LYNCHBURG-SALEM TURNPIKE &
PETERS CREEK ROAD
AS DESCRIBED IN
DEED BOOK 804, PAGE 445 (RKE. CO.)
DEED BOOK 887, PAGE 395 (RKE. CO.)
DEED BOOK 990, PAGE 38 (RKE. CO.)
CITY OF ROANOKE, VIRGINIA
SURVEYED 06-21-99
JOB #R99077-8
SCALE: 1" = 100'

