


CURVE TABLE:						
NUMBER	DELTA ANGLE	TANGENT	RADIUS	LENGTH	BEARING	CHORD
C1	106°55'05"	303.62	225.00	419.87	S 24°34'54" E	361.54
C2	23°39'05"	57.58	275.00	113.52	S 17°03'06" W	112.71
C3	16°54'33"	48.31	325.00	95.91	N 20°25'22" E	95.57
C4	106°55'04"	236.14	175.00	326.56	N 24°34'54" W	281.20

LINE TABLE:		
NUMBER	DIRECTION	DISTANCE
L1	S 55°58'45" E	37.14'
L2	N 21°10'25" E	31.61'
L3	S 12°24'51" W	37.32'
L4	S 12°24'50" W	85.73'
L5	S 73°25'34" E	50.11'

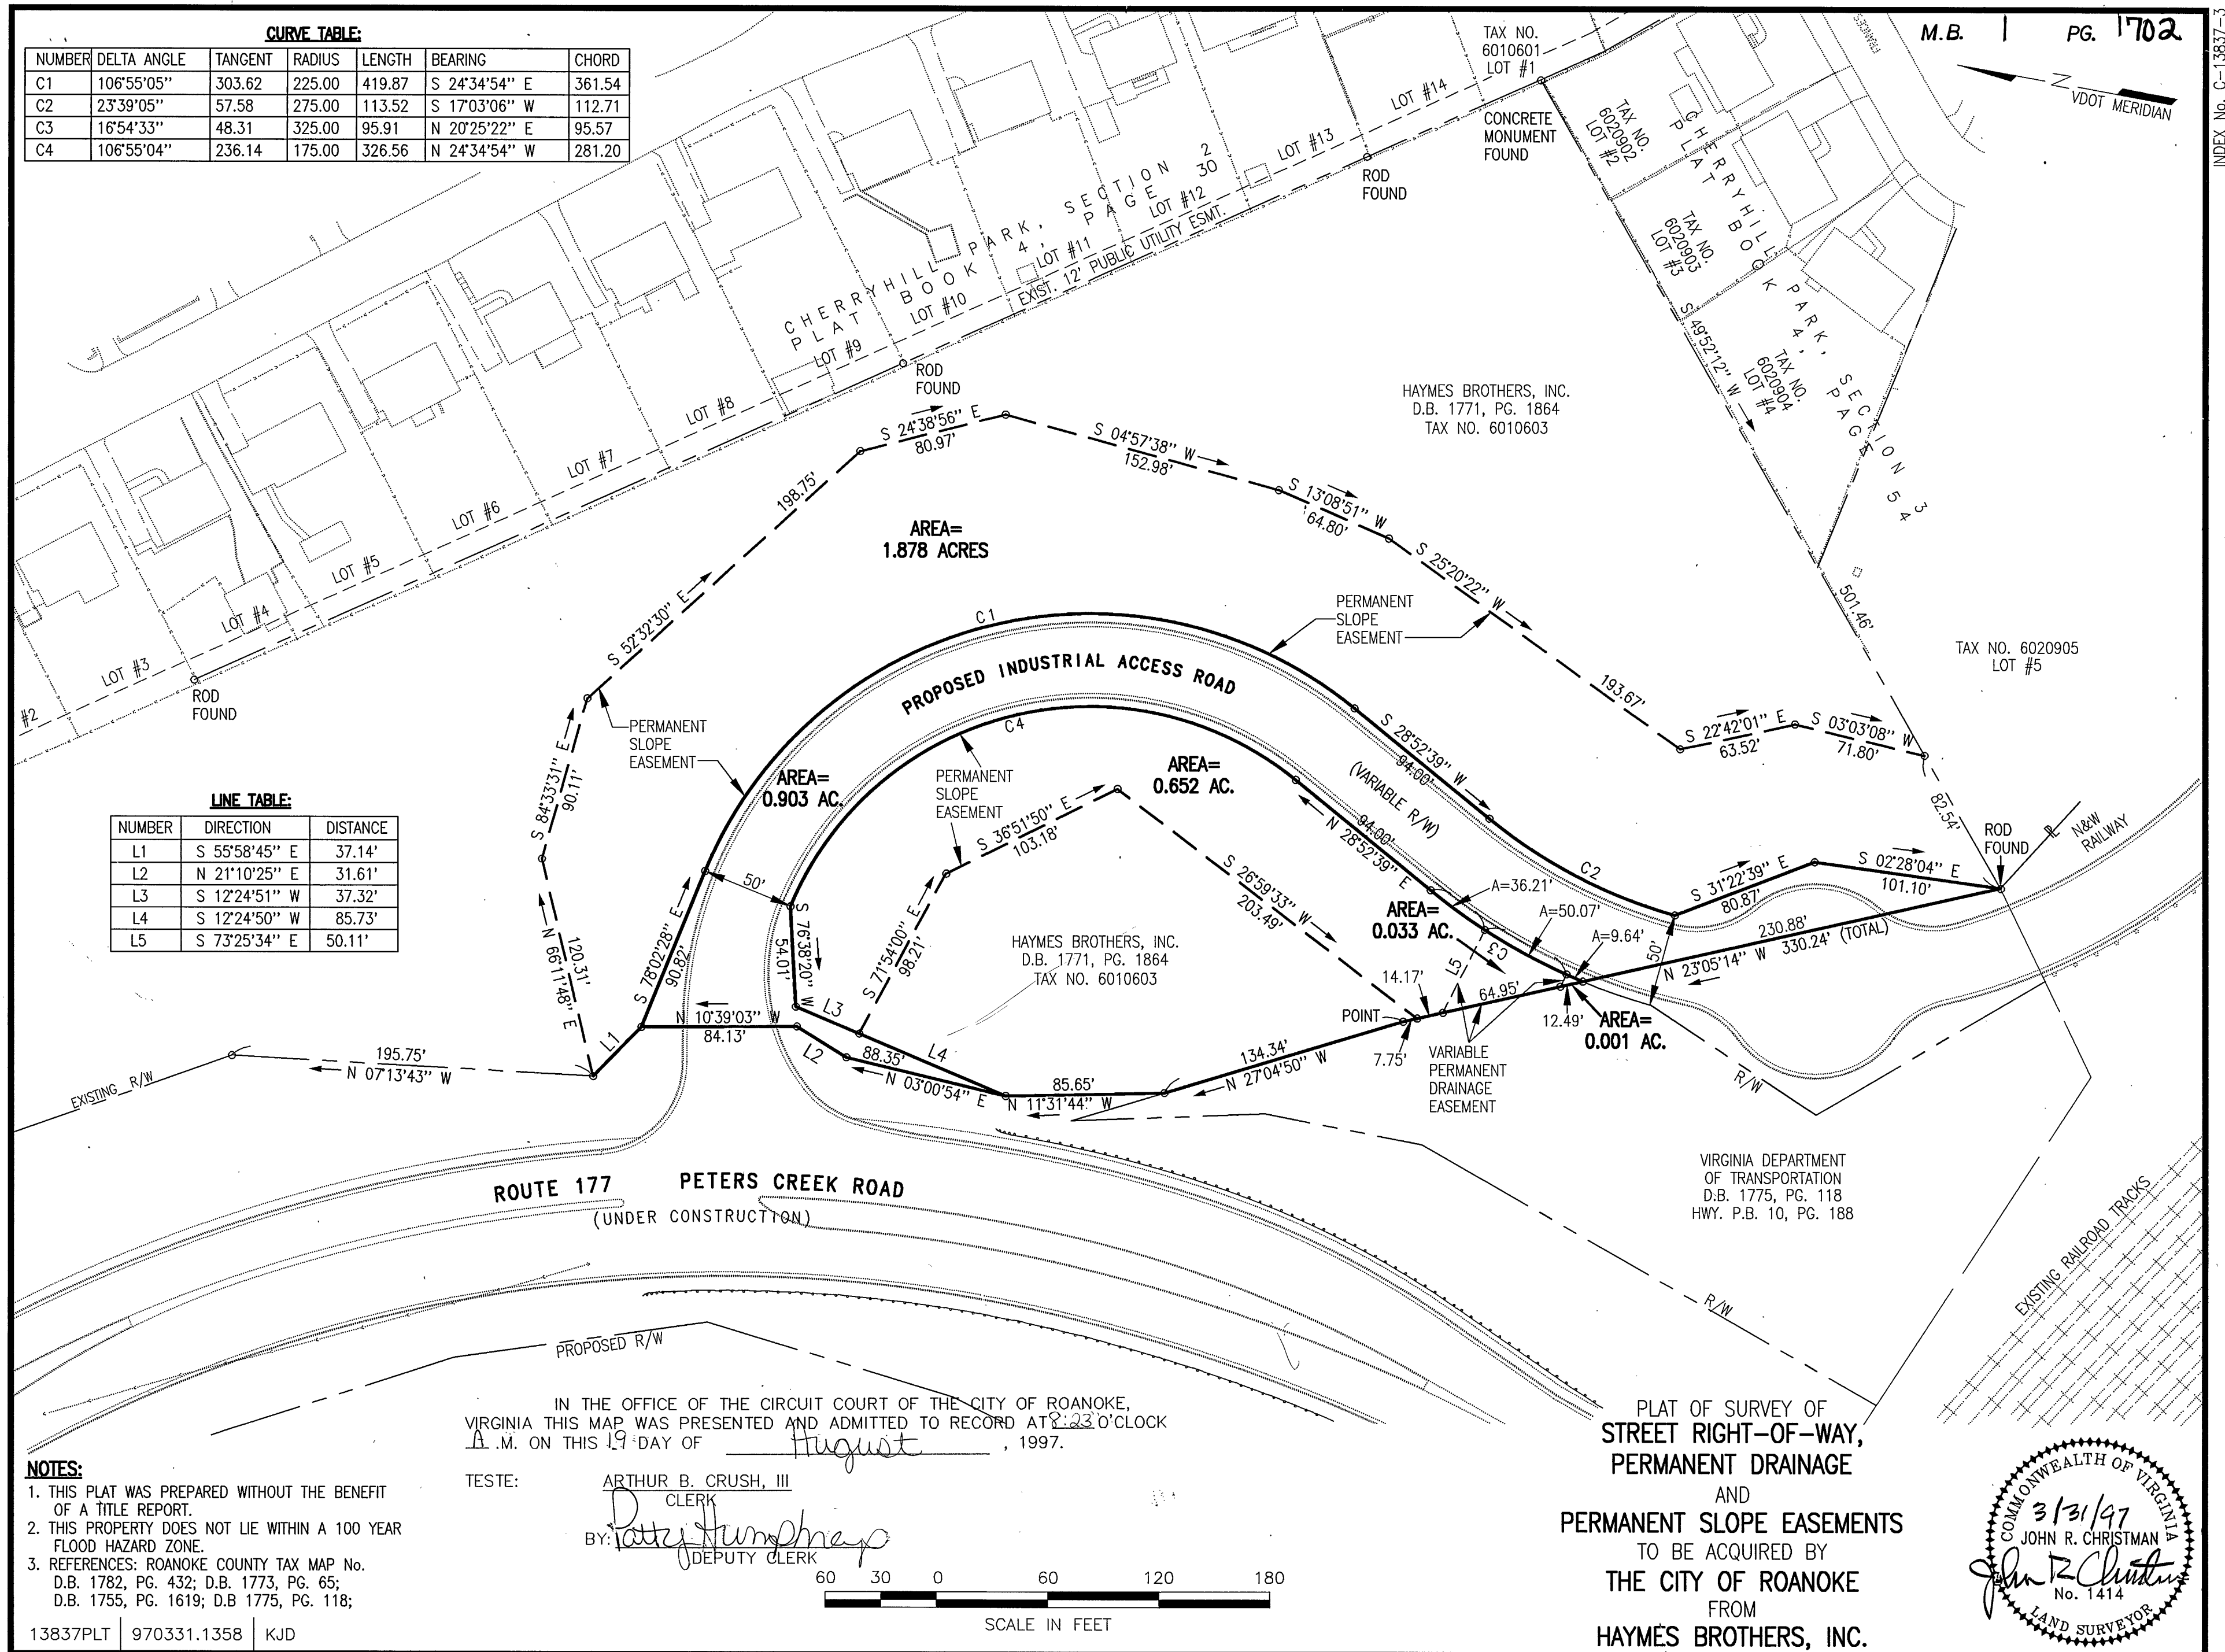

**ANDERSON
AND
ASSOCIATES, Inc.**

**Engineers
Surveyors
Planners**

**Blacksburg, VA
Greensboro, NC
Richmond, VA
Tri-Cities, TN**

DATE : 24 MAR 97
SCALE : AS SHOWN
DESIGNED: TAP, MAR
DRAWN : TAP, KJD
CHECKED: JRC

REVISIONS:

CITY OF ROANOKE, VIRGINIA

DOCUMENT NO.
13837003
SHEET
1 OF **1**