



THIS IS AN ORIGINAL SIZE PLAT AND HAS NOT BEEN REDUCED.

M.B. 1 PG. 2007

MERIDIAN OF HIDDEN VALLEY ESTATES
SECTION 2, P.B. 3, PG. 242

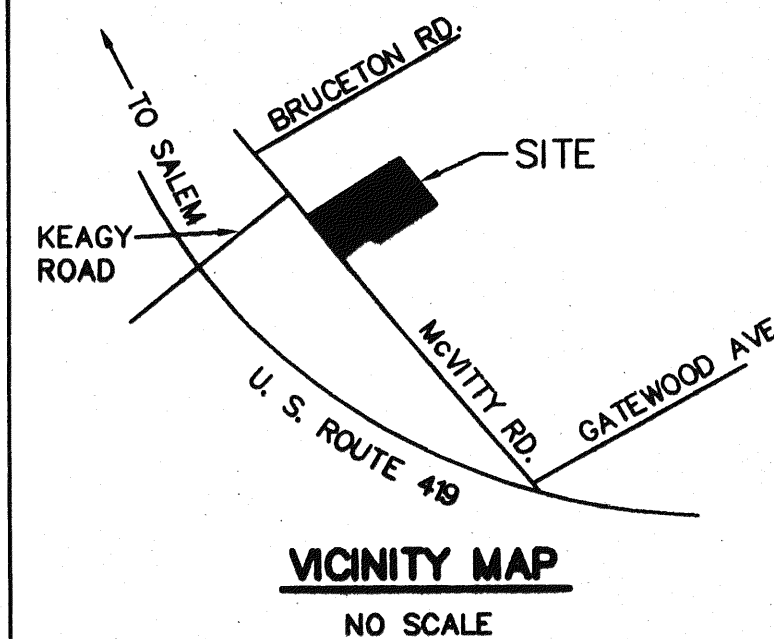

McVITTY ROAD, S.W.

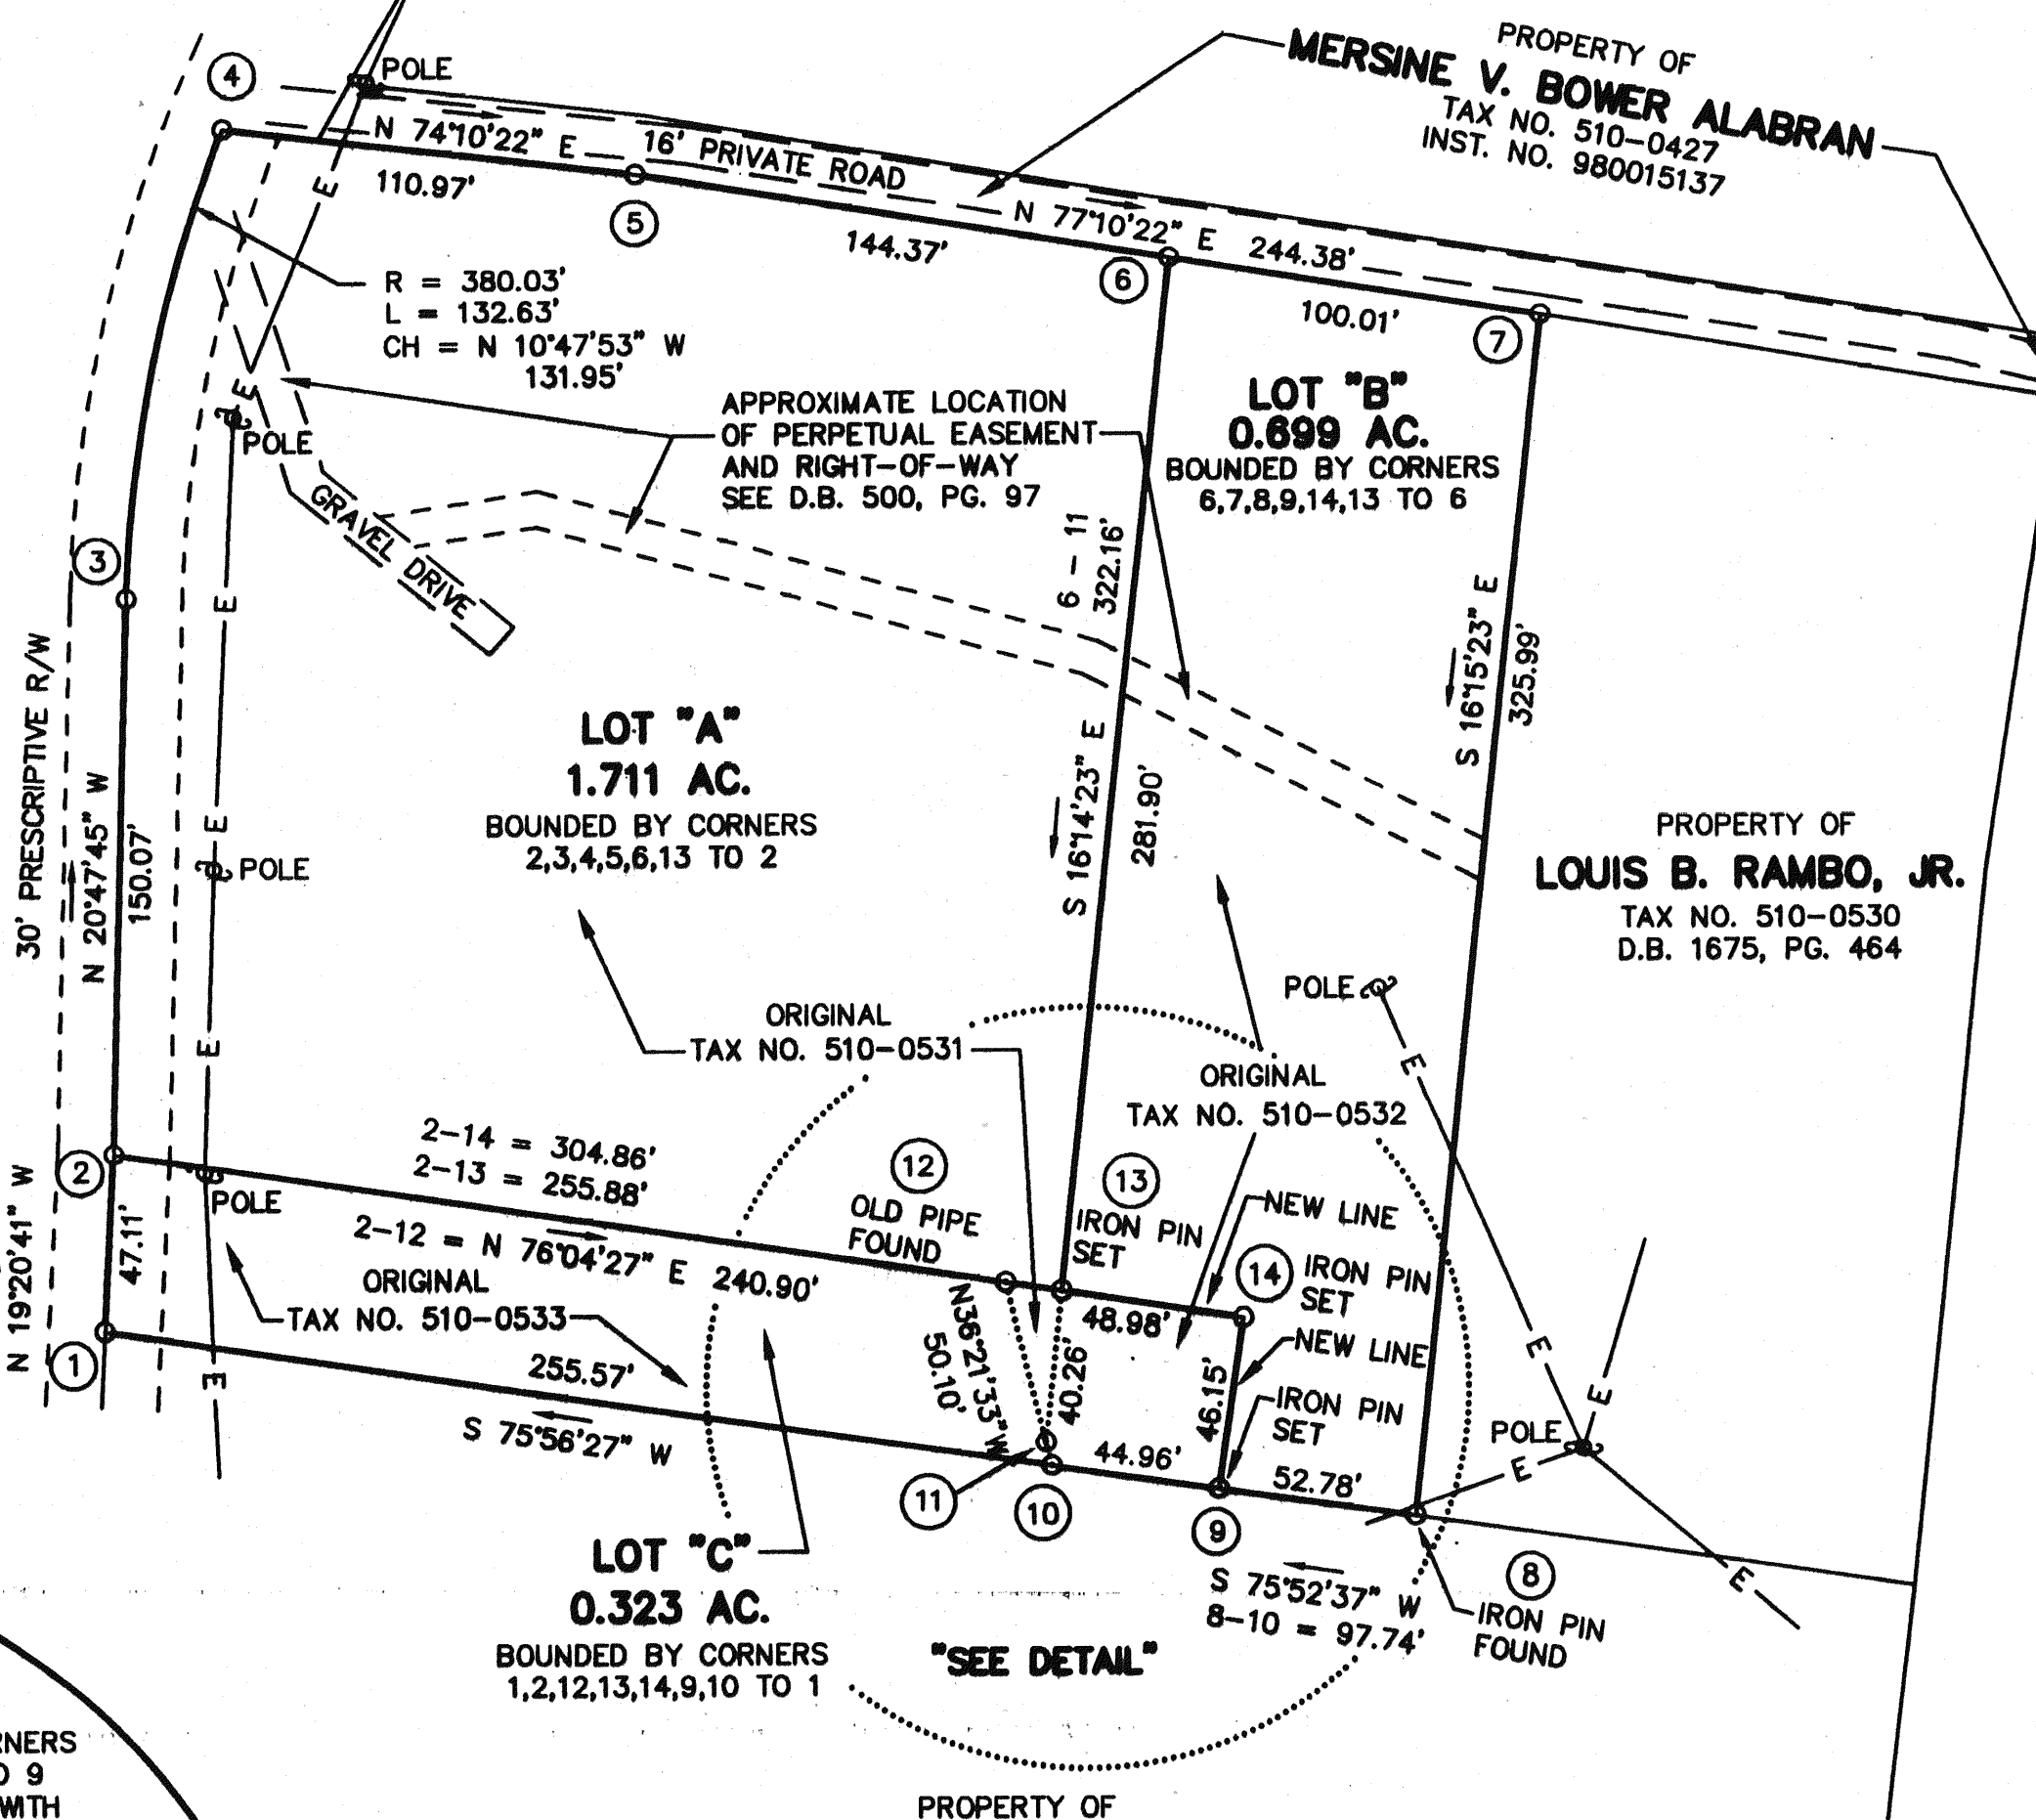


LEGEND:

- E — = OVERHEAD ELECTRIC LINE
- R/W = RIGHT OF WAY
- ⊙ = UTILITY POLE

COORDINATES


CORNER	NORTHING	EASTING
1	5000.00	5000.00
2	5044.45	4984.39
3	5184.75	4931.11
4	5314.37	4906.39
5	5344.63	5013.15
6	5376.69	5153.92
7	5398.89	5251.44
8	5085.93	5342.70
9	5073.05	5291.51
10	5062.08	5247.91
11	5067.38	5244.02
12	5102.43	5218.21
13	5106.04	5232.76
14	5117.82	5280.29
1	5000.00	5000.00

THESE COORDINATES ARE BASED ON AN ASSUMED DATUM.

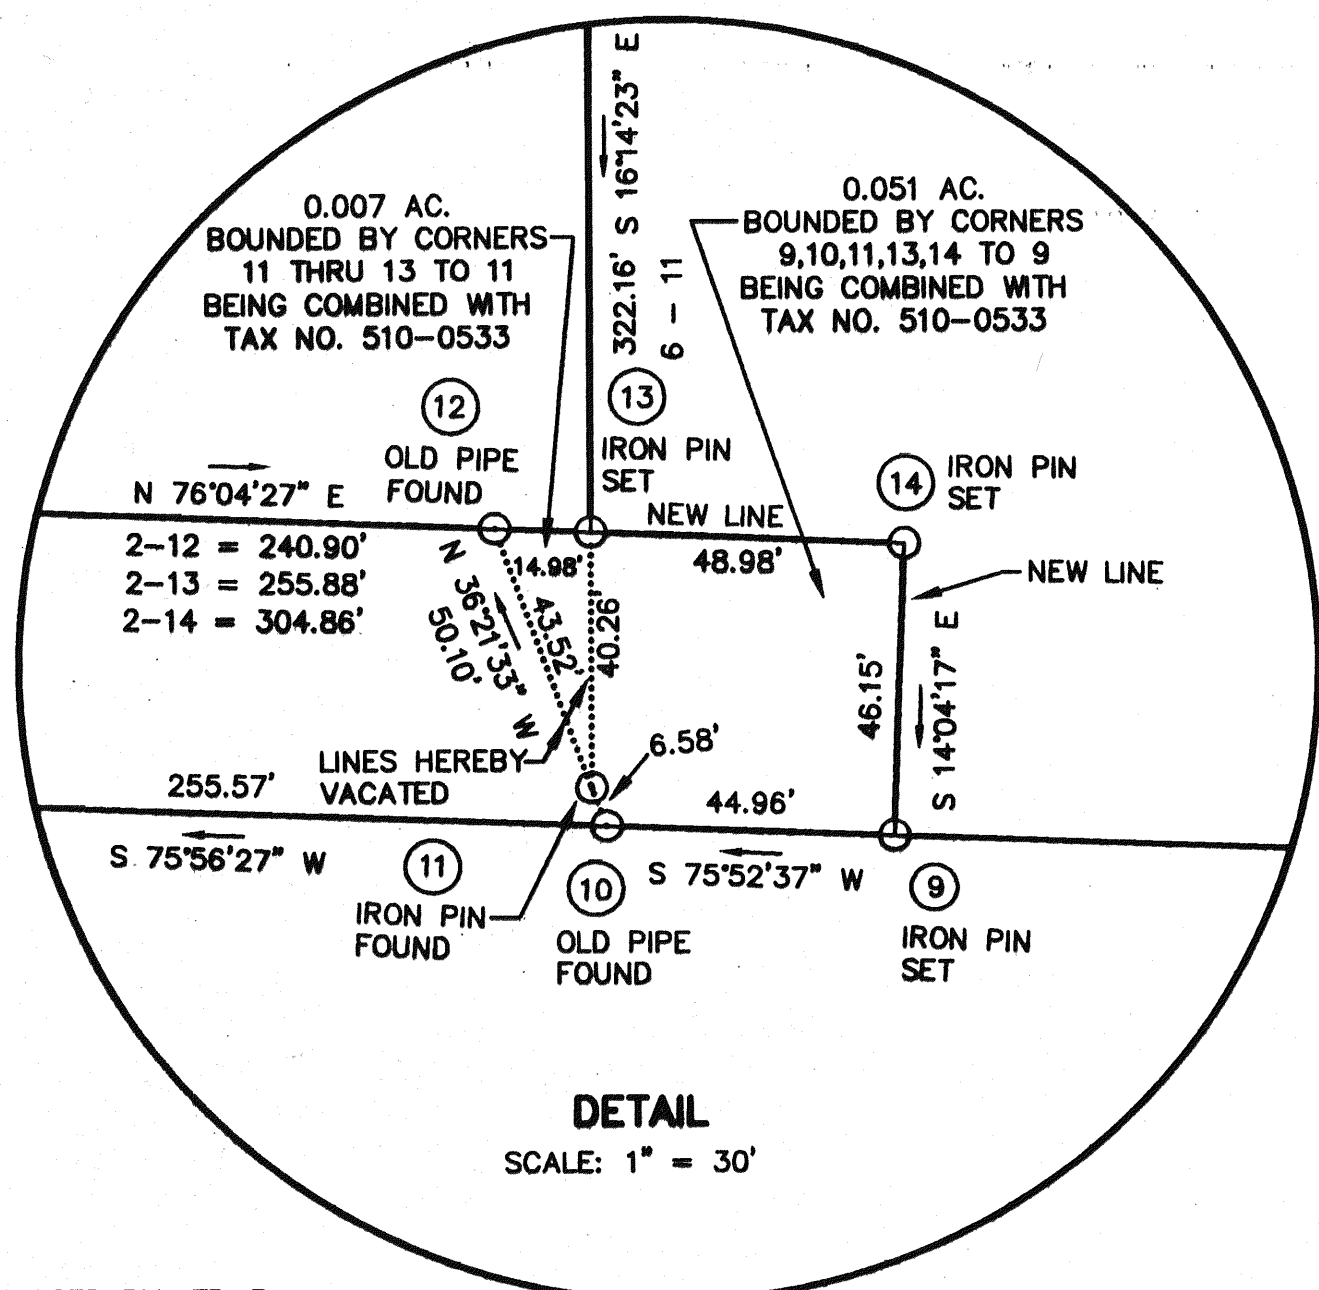


PROPERTY OF
TRUSTEES OF OAK GROVE CHURCH OF THE BRETHREN

TAX NO. 510-0529
D.B. 325, PG. 269

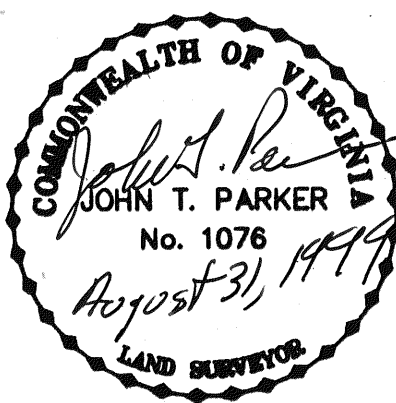

NEW LINES SURVEYED ONLY.
ALL OTHER LINES AND INFORMATION
BASED ON RECORDS.

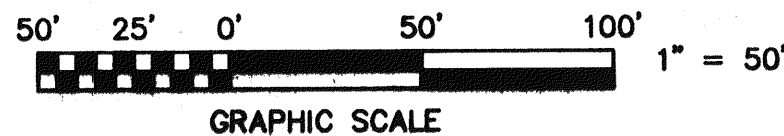

**SUBDIVISION AND PARTIAL SURVEY FOR
TRUSTEES OF OAK GROVE CHURCH OF THE BRETHREN**

SHOWING THE SUBDIVISION OF A 1.718 AC. PARCEL, PROPERTY OF LOUIS B. RAMBO, JR., MARY R. CONNER AND WILLIAM D. WRIGHT, A 0.750 AC. PARCEL, PROPERTY OF LOUIS B. RAMBO, JR., AS SHOWN ON BOUNDARY SURVEY FOR LOUIS B. RAMBO ESTATE M.B. 1, PG. 1192 AND A 0.266 AC. PARCEL, PROPERTY OF TRUSTEES OF OAK GROVE CHURCH OF THE BRETHREN CREATING HEREON LOT "A" (1.711 AC.), LOT "B" (0.699 AC.) AND LOT "C" (0.323 AC.)

SITUATE ON McVITTY ROAD, S.W.
CITY OF ROANOKE, VIRGINIA

TPP&S T. P. PARKER & SON
ENGINEERS 816 Boulevard
SURVEYORS Post Office Box 30
PLANNERS Salem, Virginia 24153

TAX NO.'S: 510-0531, 510-0532,
510-0533
DRAWN: JTP, JR. Z-1
CALC.: JTP, JR.
N.B.: JR-183

SCALE: 1" = 50'
AUGUST 27, 1999
W.O.: 99-0674

SHEET 2 OF 2
M.B. 1 PG. 2007

CLOSED BY JTP, JR.

0631