KNOW ALL YE MEN THESE PRESENTS TO WIT:

That, I am a duly authorized representative of Habitat for Humanity in the Roanoke Valley, and that Habitat for Humanity in the Roanoke Valley, is the Fee Simple owner of the land shown hereon bounded by Corners 1 through 5 to 1, inclusive and that the land is all of the land conveyed to said owner by Deed recorded in the Clerk's office of the Circuit Court of the City of Roanoke, Virginia, in 990013364, at page 555.

The Platting and Dedication of the land shown hereon is with the free will and consent and in accord with the desire of the undersigned owners as required by Sections 15.2—2240 through 15.2—2279 of the Code of Virginia (1950) as amended to date, and the Subdivision Ordinance of the City of Roanoke, Virginia.

Habitat for Humanity in the Roanoke Valley, Inc.

City of Roanoke State of Virginia

1. Jean A. Darby I, Jean A. Darby _____, a Notary Public in and for the aforesaid City and State, do hereby certify that, <u>Terry 7 Smith</u>, whose name is signed to the foregoing writing dated the <u>4th</u> Day of <u>October</u>, 1999, Has personally appeared before me in my city and state and has acknowledged the same on this the <u>4th</u> Day of <u>October</u>, 1999.

My Commission Expires: _


Notary Public:

CITY ENGINEER, ROANOKE, VIRGINIA

AGENT FOR THE CITY OF ROANOKE PLANNING COMM.

IN THE CLERK'S OFFICE OF THE CIRCUIT COURT FOR THE CITY OF BOANOKE, VIRGINIA THIS MAP PRESENTED ON THIS BY DAY OF COLT 1999 AND WITH CERTIFICATE OF DEDICATION AND ACKNOWLEDGEMENT THERETO ANNEXED ADMITTED TO RECORD 3:00 O'CLOCK P.M.

By:

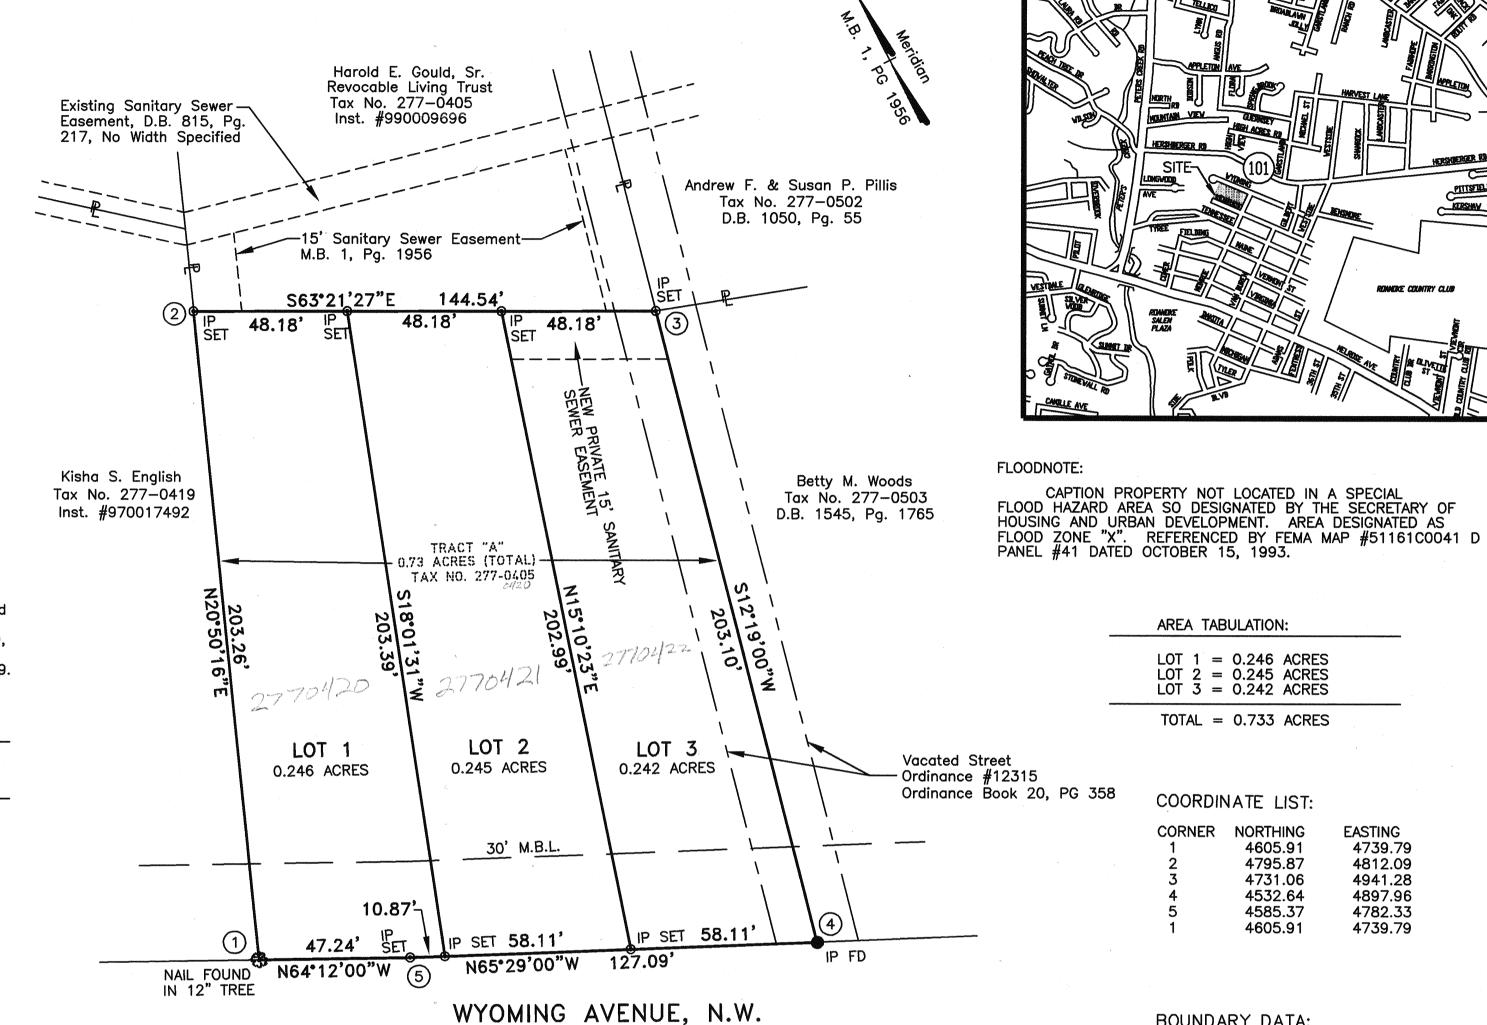

LICENSE NO. 1483

I, KYLE D. AUSTIN, a duly Certified Surveyor in the State of Virginia, do hereby certify that the property shown hereon was carefully surveyed, and is correct to the best of my knowledge and belief.

LEGEND:

VARIABLE WIDTH

●—IRON PIN FOUND

●—IRON PIN SET

PLAT OF SURVEY FOR

AREA TABULATION:

LOT 1 = 0.246 ACRES LOT 2 = 0.245 ACRES LOT 3 = 0.242 ACRES

TOTAL = 0.733 ACRES

COORDINATE LIST:

CORNER NORTHING

BOUNDARY DATA:

4605.91 4795.87

4731.06

4532.64

4585.37

4605.91

 $1 - 2 = N20^{\circ}50'16''E 203.26'$

 $2 - 3 = S63^{\circ}21^{\prime}27^{\circ}E = 144.54^{\prime}$ $-4 = S12^{\circ}19'00''W 203.10'$ $-5 = N65^{\circ}29'00''W 127.09'$ $-1 = N64^{\circ}12'00''W 47.24'$

EASTING

4739.79

4812.09

4941.28

4897.96

4782.33

4739.79

HABITAT FOR HUMANITY IN THE ROANOKE VALLEY, INC.

SUBDIVIDING NEW TRACT "A", HAROLD E. GOULD, SR. SUBDIVISION, M.B. 1, PG. 1956 AND CREATING LOT 1 (0.246 AC.), LOT 2 (0.245 AC.) & LOT 3 (0.242 AC.) SITUATE ON WYOMING AVENUE, N.W.

THE CITY OF ROANOKE, VIRGINIA SCALE: 1" = 30' DATE: AUGUST 25, 1999

