


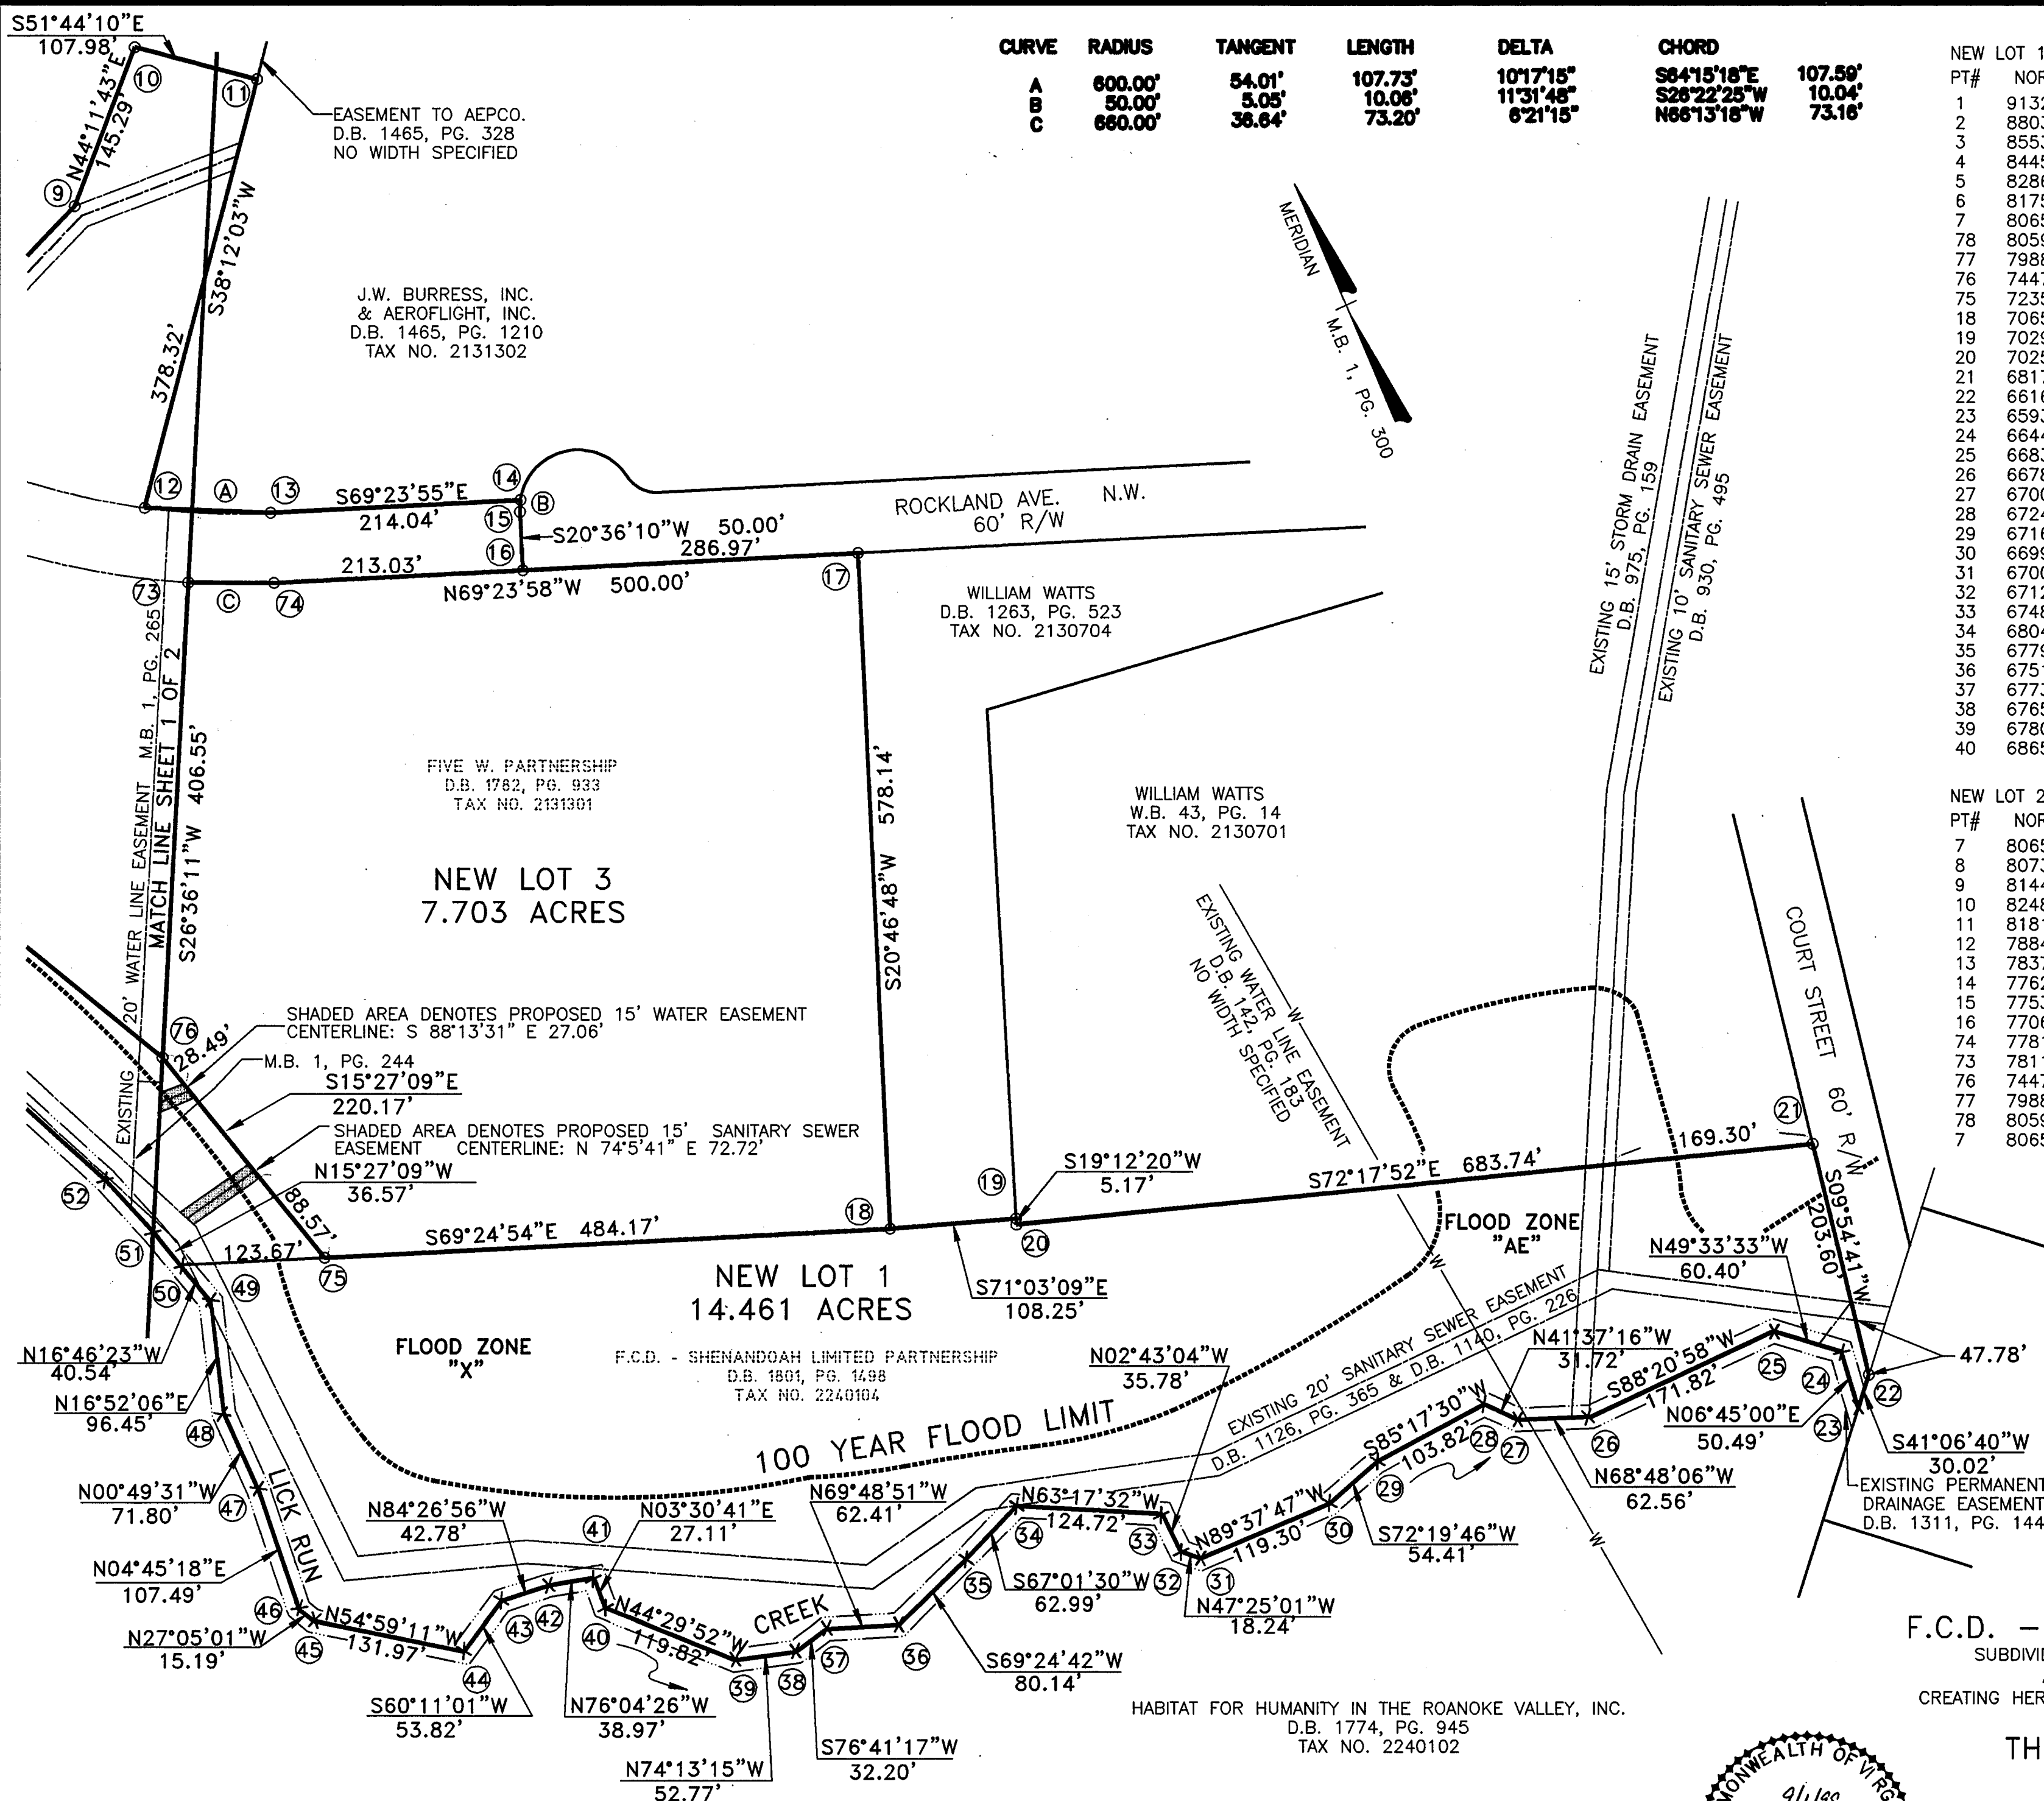


RICHARD W. NOTT
D.B. 1096, PG. 471
TAX NO. 2130418

PLAT OF SURVEY FOR
F.C.D. - SHENANDOAH LIMITED PARTNERSHIP
SUBDIVIDING TRACT 1 (10.907 ACRES), TRACT 2 (8.537 ACRES)
AND FIVE W. PARTNERSHIP TRACT (7.998 ACRES)
CREATING HEREON NEW LOT 1 (14.461 ACRES), NEW LOT 2 (5.278 ACRES)
AND NEW LOT 3 (7.703 ACRES)

THE CITY OF ROANOKE, VIRGINIA

SCALE: 1" = 100' DATE: 19 JANUARY 1999

SHEET 2 OF 2

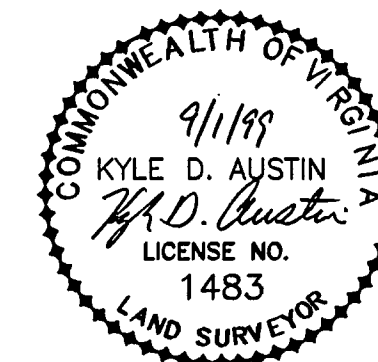

Mattern & Craig, Inc.
CONSULTING ENGINEERS - SURVEYORS
701 FIRST STREET, S.W.
ROANOKE, VIRGINIA 24016
(540) 345-9342
(540) 345-7691 FAX

NOTE:
PROPERTY LINE FOLLOWS THE CENTER LINE OF
LICK RUN CREEK.