

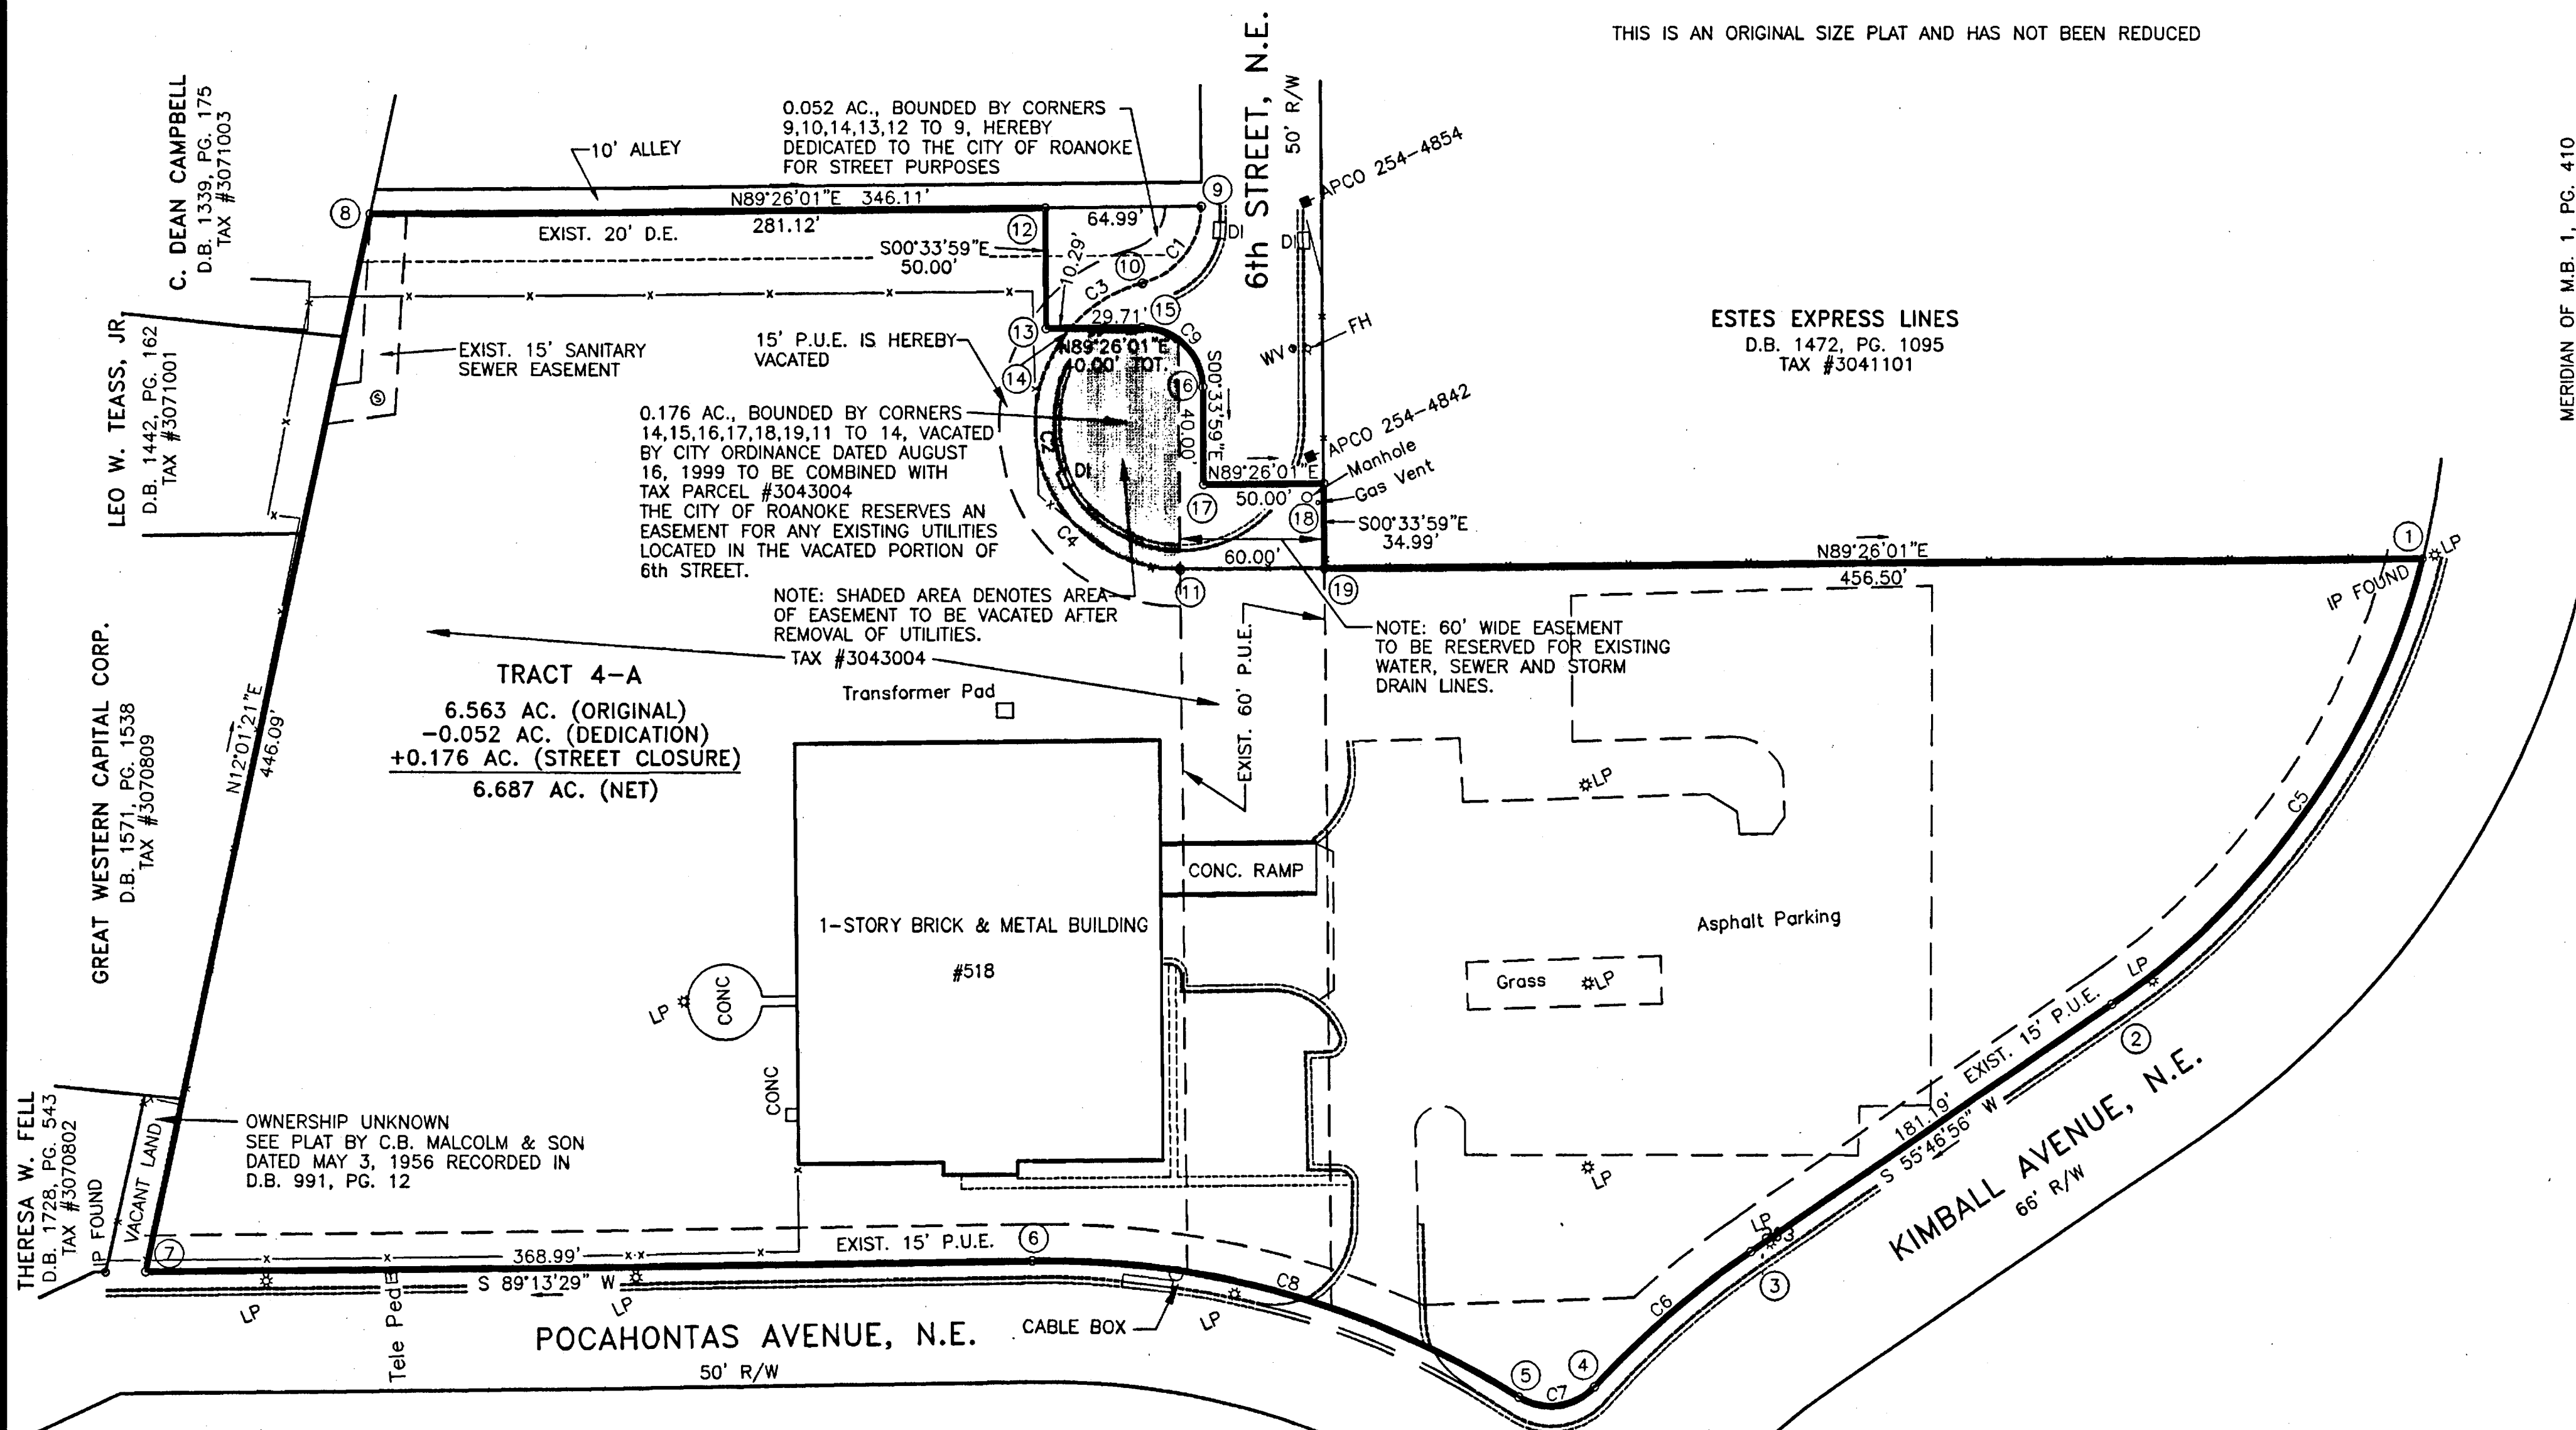


THIS IS AN ORIGINAL SIZE PLAT AND HAS NOT BEEN REDUCED

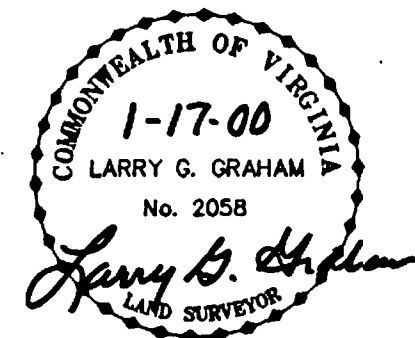

TRACT 4-A
 6.563 AC. (ORIGINAL)
 -0.052 AC. (DEDICATION)
 +0.176 AC. (STREET CLOSURE)
 6.687 AC. (NET)

CURVE TABLE						
CURVE	RADIUS	LENGTH	TANGENT	DELTA	CHORD BEARING	CHORD DIST.
C1	32.86	43.44	25.56	75°45'56"	S37°18'29"W	40.35
C2 (TOT.)	60.00	173.55	479.13	165°43'27"	S07°41'31"E	119.07
C3	60.00	35.53	18.31	33°55'58"	S58°12'14"W	35.02
C4	60.00	138.01	134.10	131°47'29"	S24°39'30"E	109.54
C5	317.00	229.97	120.31	41°33'53"	S35°00'00"W	224.96
C6	383.00	85.71	43.03	12°49'17"	S49°22'18"W	85.53
C7	25.00	34.41	20.56	78°52'19"	S82°23'18"W	31.76
C8	375.00	213.31	109.63	32°35'29"	N74°28'46"W	210.45
C9	25.00	39.27	25.00	90°00'00"	S45°33'59"E	35.36

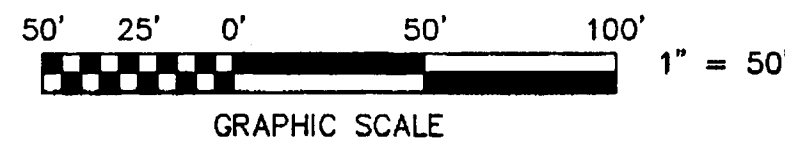

**SURVEY AND COMBINATION PLAT FOR
 FOOT LEVELERS, INC.**
 SHOWING THE VACATION OF A PORTION OF
 6th STREET, N.E. (ORDINANCE NO. 34450-090799) CONTAINING
 0.176 AC. TO BE COMBINED WITH TRACT 4, DEANWOOD COMMUNITY
 DEVELOPMENT PROGRAM MAP, M.B. 1, PG. 410, AND
 CREATING TRACT 4-A (6.687 AC.) AND ALSO DEDICATING
 0.052 AC. TO THE CITY OF ROANOKE FOR STREET PURPOSES

ROANOKE, VIRGINIA
 SCALE: 1" = 50'
 TAX #3043004
 NOVEMBER 5, 1999
 LARRY GRAHAM SURVEYING, INC.
 1001 HIGH STREET
 SALEM, VIRGINIA 24153

SHEET 2 OF 2