


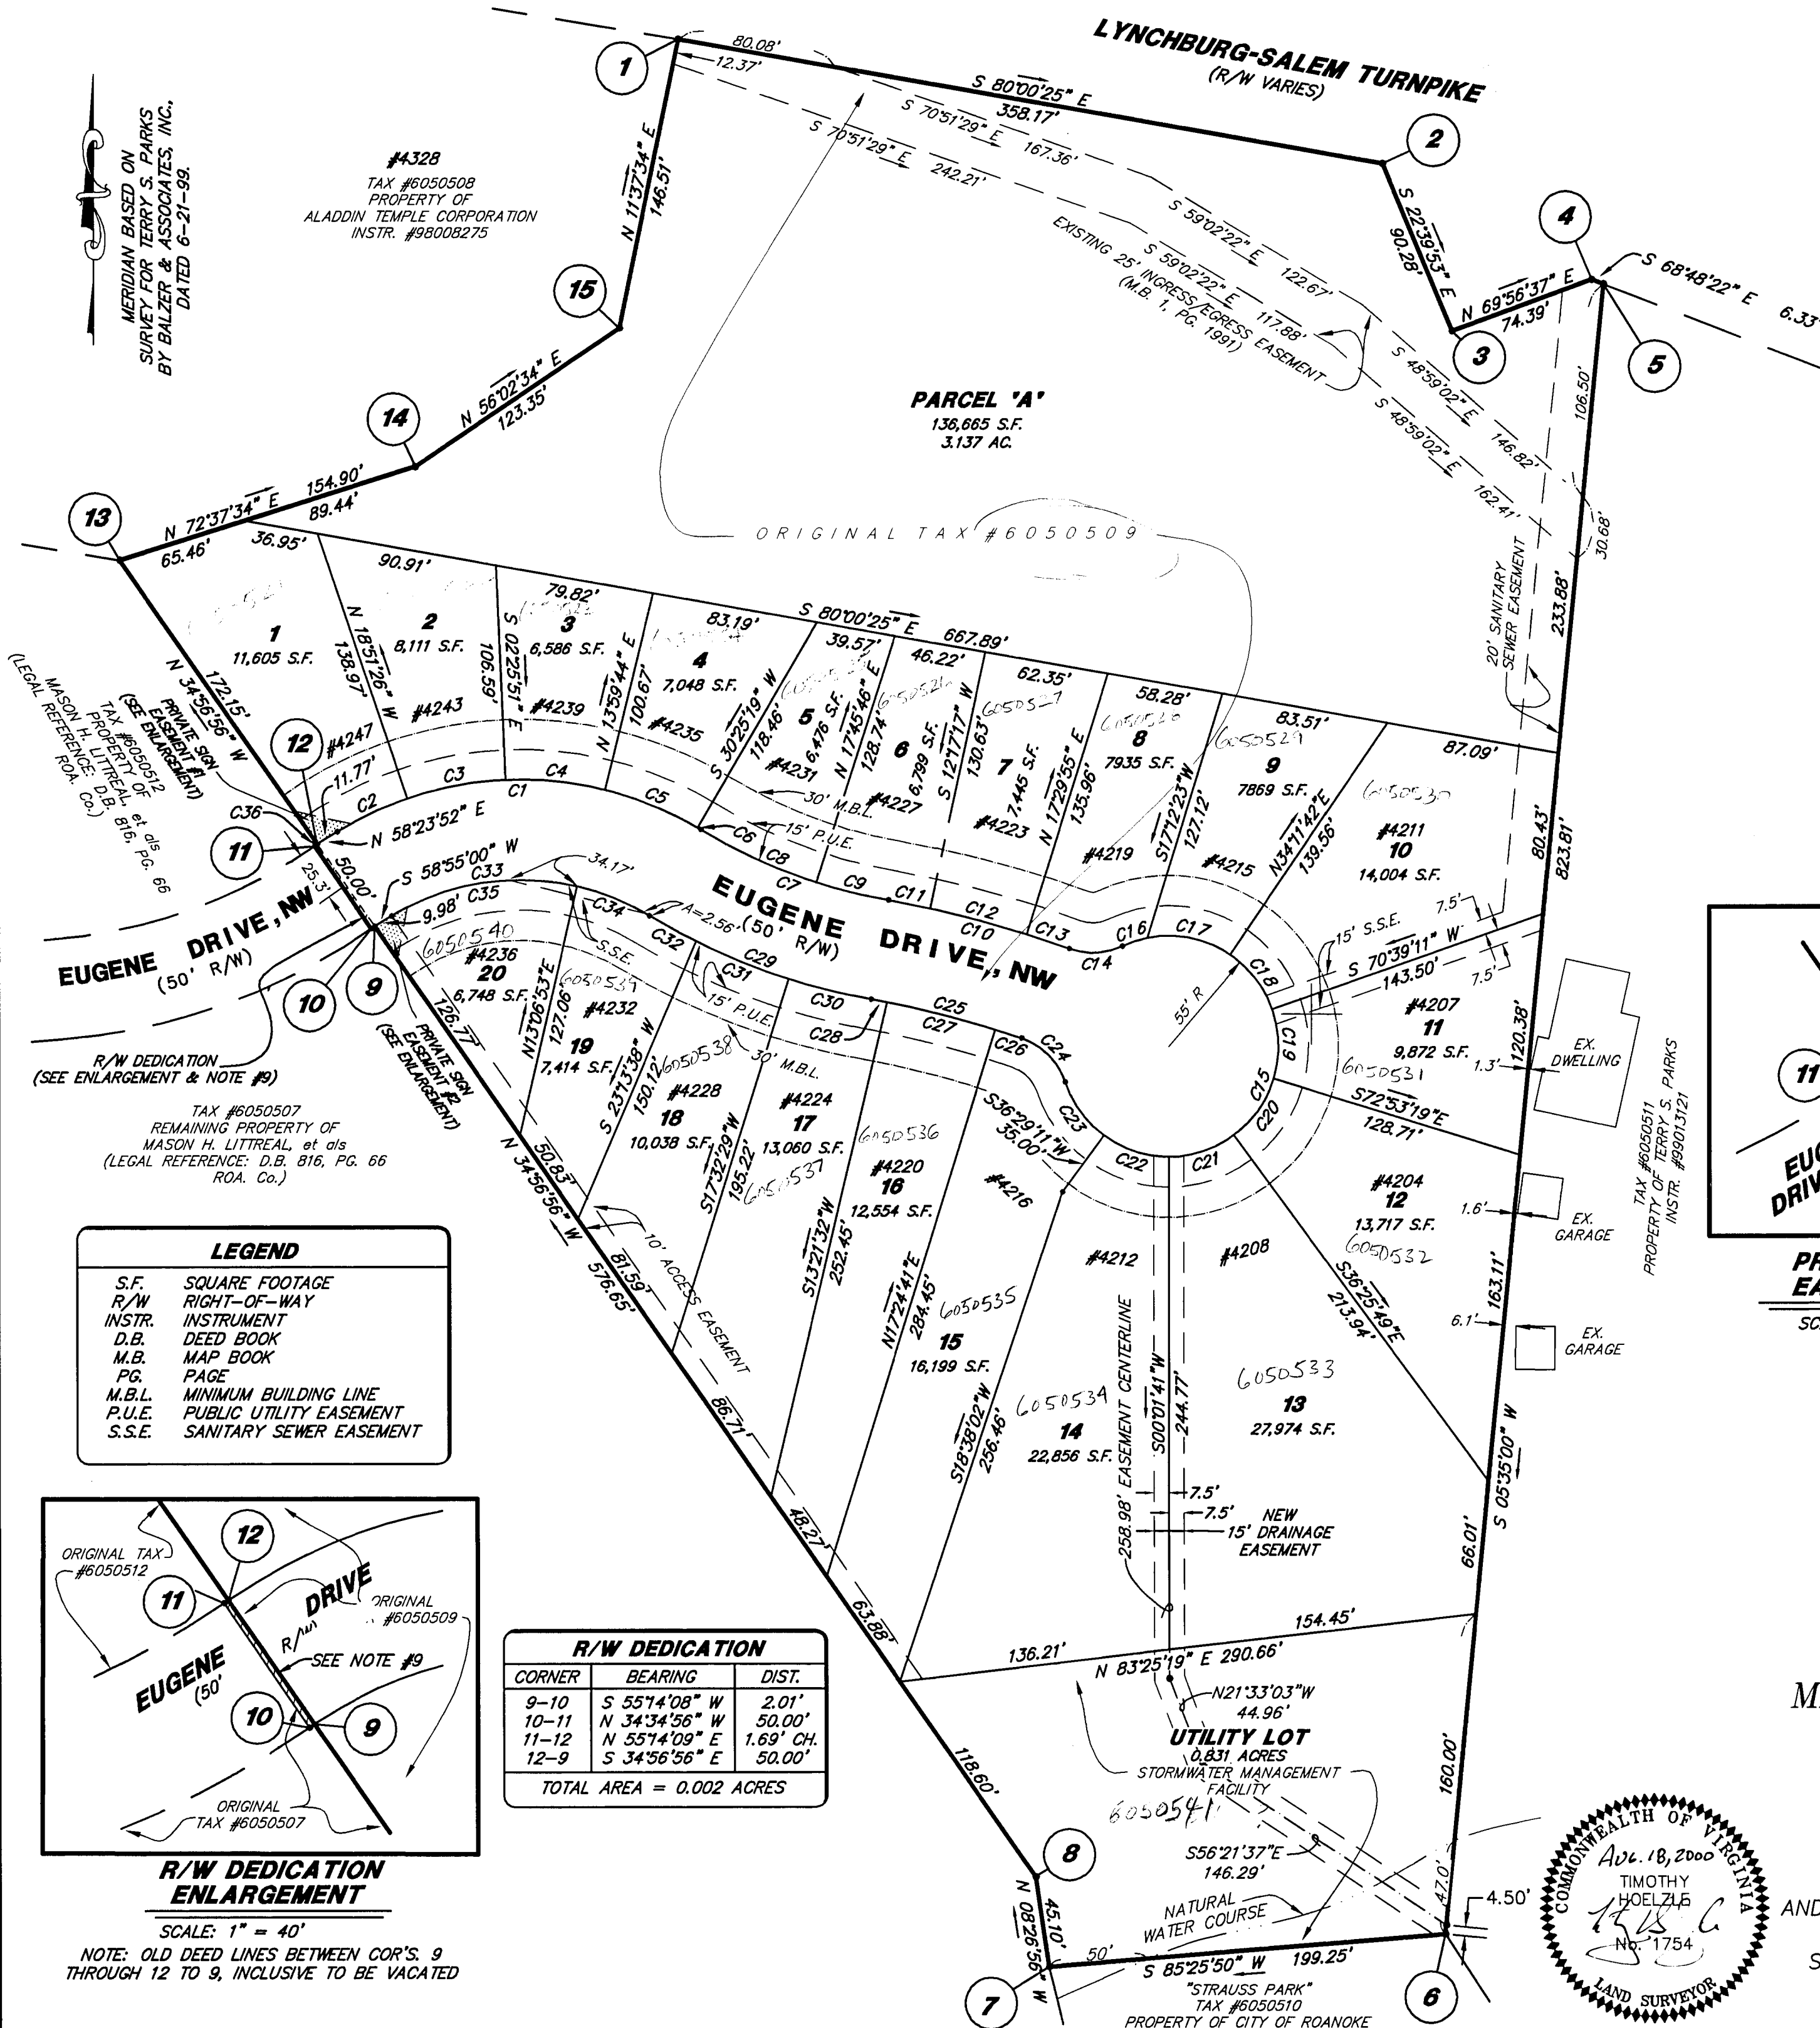


CURVE	RADIUS	LENGTH	TANGENT	CHORD	BEARING	DELTA
C1	175.00'	191.40'	106.54'	182.00'	N 89°43'48" E	62°39'51"
C2	175.00'	38.93'	19.54'	38.85'	S 64°46'13" W	12°44'42"
C3	175.00'	50.17'	25.26'	50.00'	S 79°21'21" W	16°25'35"
C4	175.00'	50.17'	25.26'	50.00'	N 84°13'04" W	16°25'35"
C5	175.00'	50.17'	25.26'	50.00'	N 67°47'29" W	16°25'35"
C6	175.00'	1.96'	0.98'	1.96'	N 59°15'29" W	00°38'24"
C7	275.00'	100.85'	51.00'	100.29'	S 69°26'39" E	21°00'45"
C8	275.00'	63.83'	32.06'	63.69'	N 65°35'15" W	13°17'57"
C9	275.00'	37.02'	18.54'	36.99'	N 76°05'37" W	07°42'48"
C10	550.00'	93.99'	47.11'	93.87'	S 75°03'17" E	09°47'28"
C11	550.00'	21.49'	10.75'	21.49'	N 78°49'52" W	02°14'19"
C12	550.00'	50.02'	25.03'	50.00'	N 75°06'24" W	05°12'37"
C13	550.00'	22.48'	11.24'	22.48'	N 71°19'49" W	02°20'32"
C14	35.00'	27.38'	14.43'	26.68'	N 87°26'02" E	44°48'49"
C15	55.00'	265.10'	49.38'	73.48'	S 23°06'41" W	276°10'07"
C16	55.00'	13.40'	6.74'	13.38'	S 72°00'40" W	13°58'04"
C17	55.00'	43.38'	22.89'	42.27'	N 78°24'18" W	15°11'59"
C18	55.00'	35.00'	18.11'	34.41'	N 37°34'34" W	36°27'30"
C19	55.00'	35.00'	18.11'	34.41'	N 01°07'04" W	36°27'30"
C20	55.00'	35.00'	18.11'	34.41'	N 35°20'26" E	36°27'30"
C21	55.00'	35.00'	18.11'	34.41'	N 71°47'56" E	36°27'30"
C22	55.00'	35.00'	18.11'	34.41'	S 71°44'34" E	36°27'30"
C23	55.00'	33.32'	17.19'	32.81'	S 36°09'32" E	34°42'34"
C24	35.00'	31.89'	17.15'	30.80'	N 44°54'16" W	52°12'01"
C25	500.00'	78.07'	39.11'	77.99'	N 75°28'39" W	08°56'45"
C26	500.00'	13.83'	6.91'	13.82'	S 71°47'48" E	01°35'03"
C27	500.00'	56.19'	28.12'	56.16'	S 75°48'29" E	06°26'19"
C28	500.00'	8.05'	4.03'	8.05'	S 79°29'20" E	00°55'23"
C29	325.00'	119.19'	60.27'	118.52'	N 69°26'39" W	21°00'45"
C30	325.00'	42.50'	21.28'	42.47'	S 76°12'16" E	07°29'31"
C31	325.00'	50.05'	25.07'	50.00'	S 68°02'48" E	08°49'24"
C32	325.00'	26.64'	13.33'	26.64'	S 61°17'11" E	04°41'50"
C33	125.00'	135.58'	75.32'	129.03'	S 89°59'22" W	62°08'44"
C34	125.00'	39.15'	19.74'	38.99'	S 67°54'42" E	17°56'50"
C35	125.00'	96.43'	50.75'	94.05'	N 81°00'57" E	44°11'54"
C36	265.35'	1.69'	0.84'	1.69'	N 55°14'09" E	00°21'50"

PHONE (540) 774-4411
FAX (540) 772-9445
E-MAIL LUMSDENPC@AOL.COM

4664 BRAMBLETON AVENUE, SW
P.O. BOX 20669
ROANOKE, VIRGINIA 24018

LUMSDEN ASSOCIATES, P.C.
ENGINEERS-SURVEYORS-PLANNERS
ROANOKE, VIRGINIA

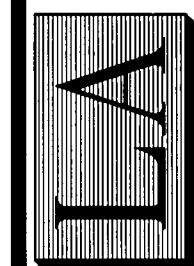

DATE: 15 JUNE 2000

SCALE: 1" = 60'

COMM. NO.: 2000-039

CADD FILE: F:\00\00039\00039RPO1.DWG

SHEET 2 OF 2