
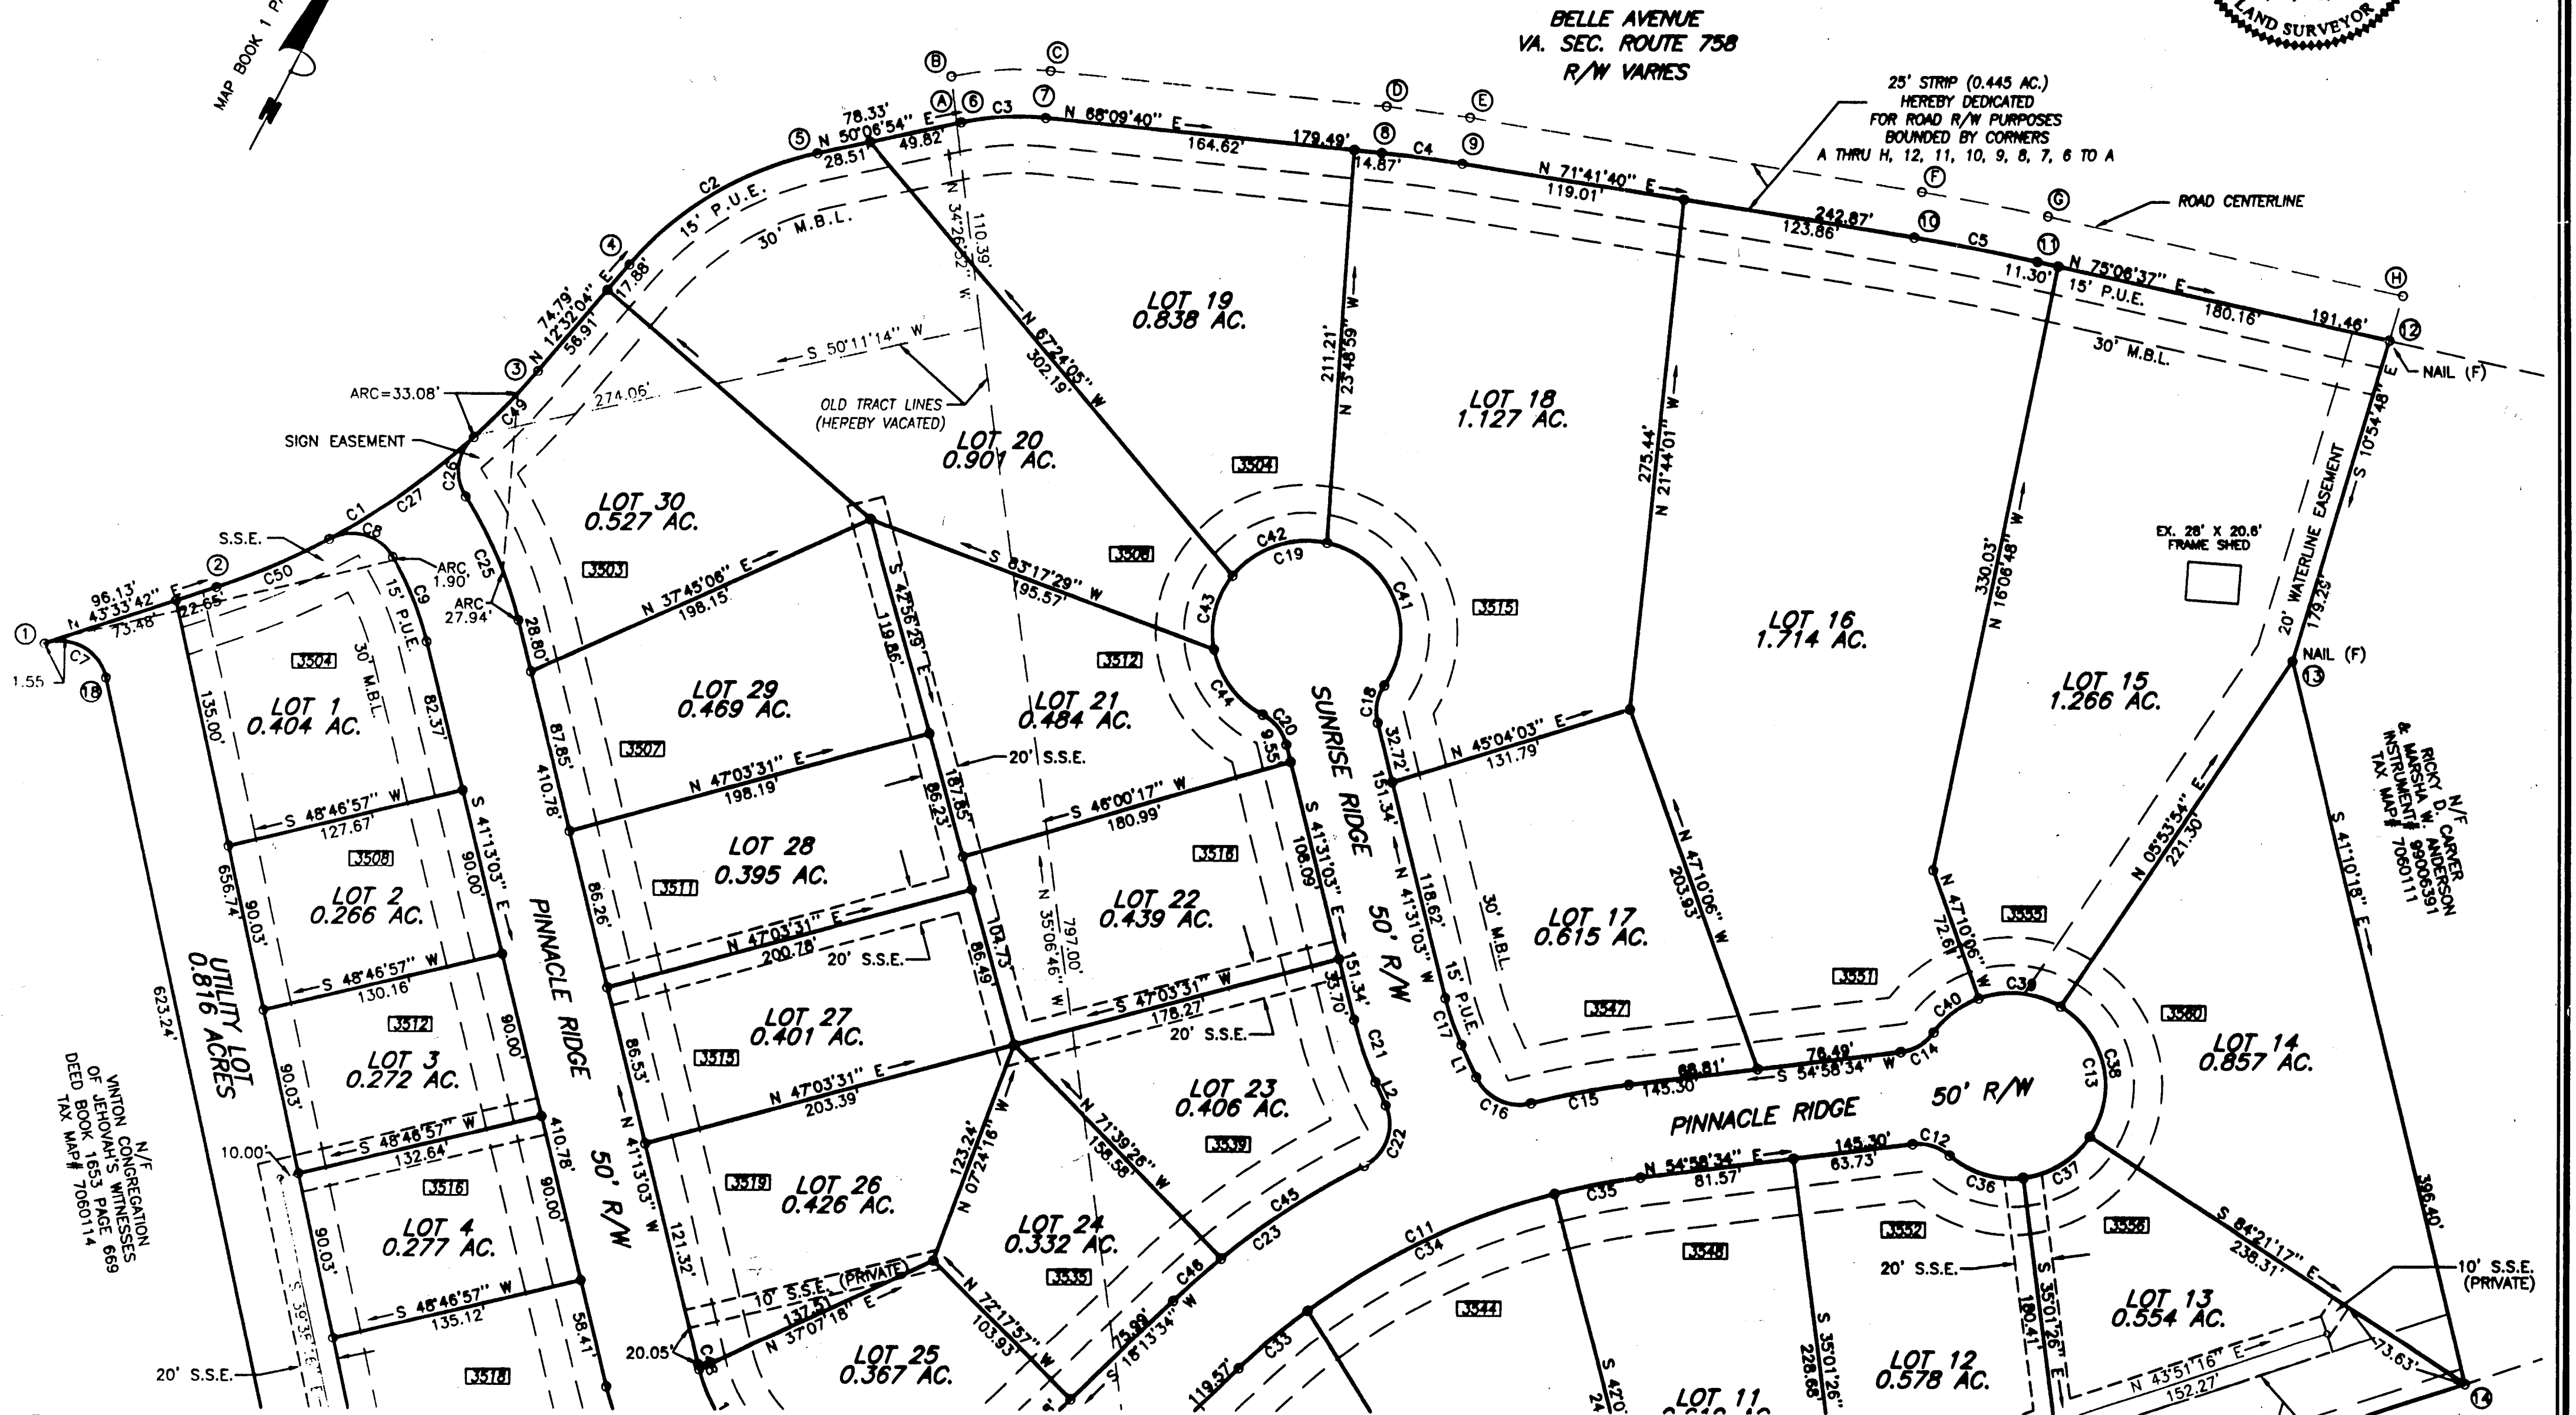
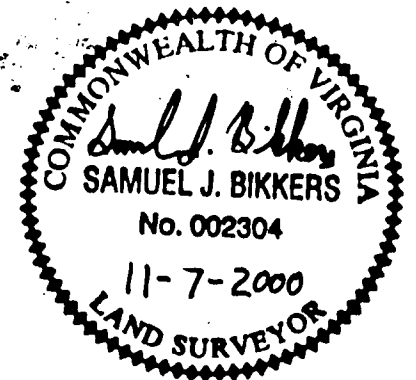


H:\00093\SURVEY\SUBDIV

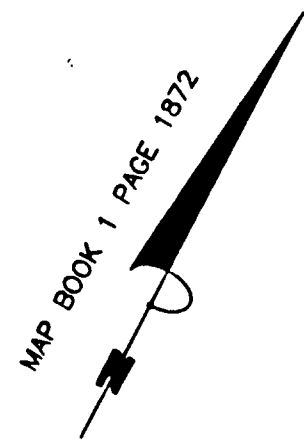

ENGINEERING CONCEPTS, INC.

20 S. ROANOKE ST., PO BOX 619
PINECASTLE, VIRGINIA 24090
540.473.1253 FAX: 540.473.1254

Drawn	SJB	60	0	60	120	180	1"=60'
Designed	JDE/AMM						8-14-00
Checked	JDE/SJB	Scale 1" = 60'					PROJECT: 00083
Approved	SJB						2 of 3