


NOTE:

INTERIOR LOT CORNERS NOT SET AS DIRECTED.

CURVE DATA							
CURVE	LOT	DELTA	TAN.	RAD.	ARC.	CHORD BRG.	CHORD
"A"	1306	03'07'15"	26.61	977.00	53.22'	N 10°46'33" E	53.21'
"A"	1304	03'06'37"	26.53	977.00'	53.04'	N 13*53'30" E	53.03'
"A"						N 16*56'34" E	
"A"	тот.	0913'22"	78.81	977.00'	157.27	N 13*49'37" E	157.10

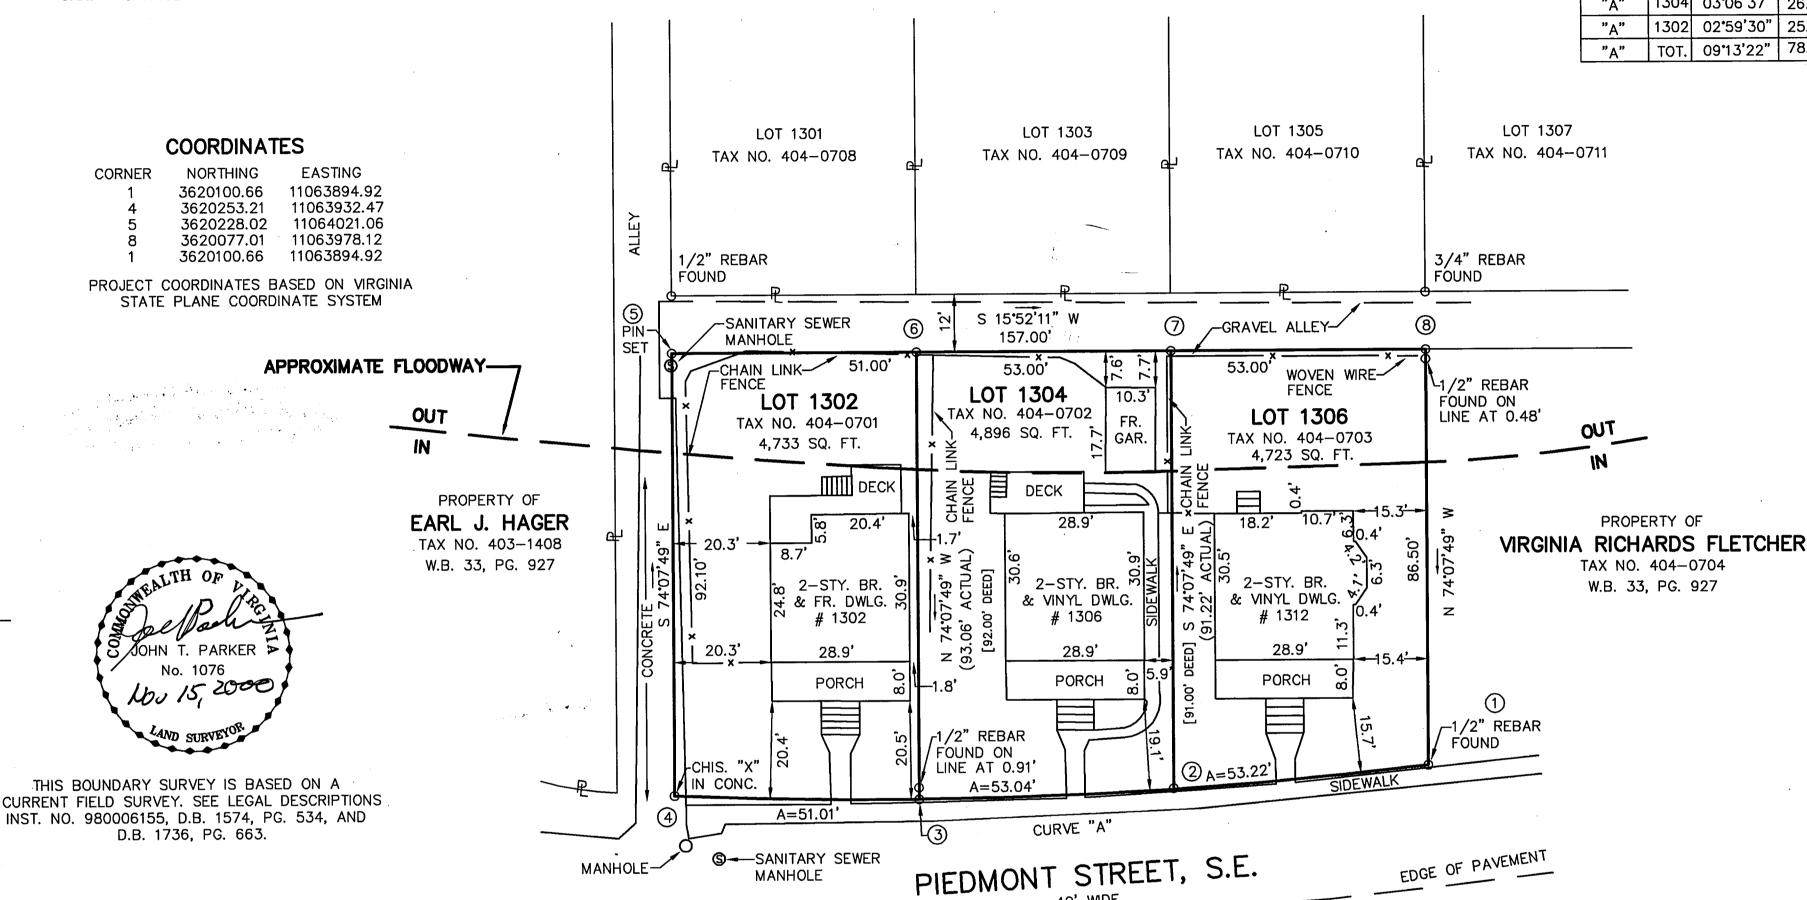

PROPERTY OWNERS

LOT 1306

PROPERTY OF

DESMOND & JOAN K. SODEN

TAX NO. 404-0703 D.B. 1736, PG. 663 3,429 SQ. FT. IN FLOODWAY

LOT 1304

PROPERTY OF

DESMOND & JOAN K. SODEN

TAX NO. 404-0702 D.B. 1574, PG. 534 3,560 SQ. FT. IN FLOODWAY

LOT 1302

PROPERTY OF

JUST FOR THE FUN OF IT

TAX NO. 404-0701 INST. NO. 980006155 3,568 SQ. FT. IN FLOODWAY

GENERAL NOTES:

1. THIS PLAT WAS PREPARED WITHOUT BENEFIT OF A TITLE REPORT AND IS SUBJECT THERETO. THEREFORE, THERE MAY EXIST ENCUMBRANCES WHICH AFFECT THE PROPERTY NOT SHOWN HEREON.

2. PIN SET BY TPP&S IS 1/2" DIAMETER BY 18" LONG REINFORCING ROD DRIVEN TO 2 INCHES ABOVE GROUND WITH PLASTIC YELLOW CAP ON TOP WITH "T P PARKER PROP COR" EMBOSSED.

-ROANOKE RIVER

THE SUBJECT PROPERTIES ARE ENTIRELY WITHIN THE LIMITS OF ZONE "AE" AS SHOWN ON THE FEMA FLOOD INSURANCE RATE MAP NO. 51161C0048 D, EFFECTIVE DATE: OCTOBER 15, 1993. THIS DETERMINATION IS BASED ON SAID MAP.

REVISED: NOVEMBER 15, 2000 REVISED: NOVEMBER 14, 2000

VIRGINIA

TPP&S T. P. PARKER & SON
BIG Boulevard
Post Office Box 39
PLANNERS Salem, Virginia 24153

W.O.: ___98-1195-3-X 404-0701, 0702 TAX # _404-0703 N.B.RRFRE#1 DRAWNJTP,JR. CALC.____ CHK'D_JTP CLOSED: JTP,JR. BOUNDARY SURVEY FOR

CITY OF ROANOKE

OF LOTS 1302, 1304 & 1306, HAMILTON TERRACE

OFFICE OF CITY ENGINEER

P.B. 1, PG. 194–195 THE CITY OF ROANOKE, VIRGINIA

SCALE: 1" = 20'
DATE: 11 JULY 2000

ROANOKE

APPROVED:

INPC: CITY ENGINEER

11-17-9

PLAN NO. 6444-0086 | CITY ENGIN 6444-0089 6444-0090 M.B.____F

THIS MAP WAS PRESENTED WITH THE CERTIFICATE OF ACKNOWLEDGMENT THERETO ATTACHED ADMITTED TO RECORD AT 9.30 O'CLOCK A.M. ON THIS 2/31 DAY OF ARTHUR B. CRUSH, III

IN THE CLERK'S OFFICE OF THE CIRCUIT COURT OF THE CITY OF ROANOKE, VIRGINIA

BY: LILE CLERK

BY: DEPUTY CLERK

10' 0' 25' 50'

GRAPHIC SCALE

CLOSED BY JTP,JR.