

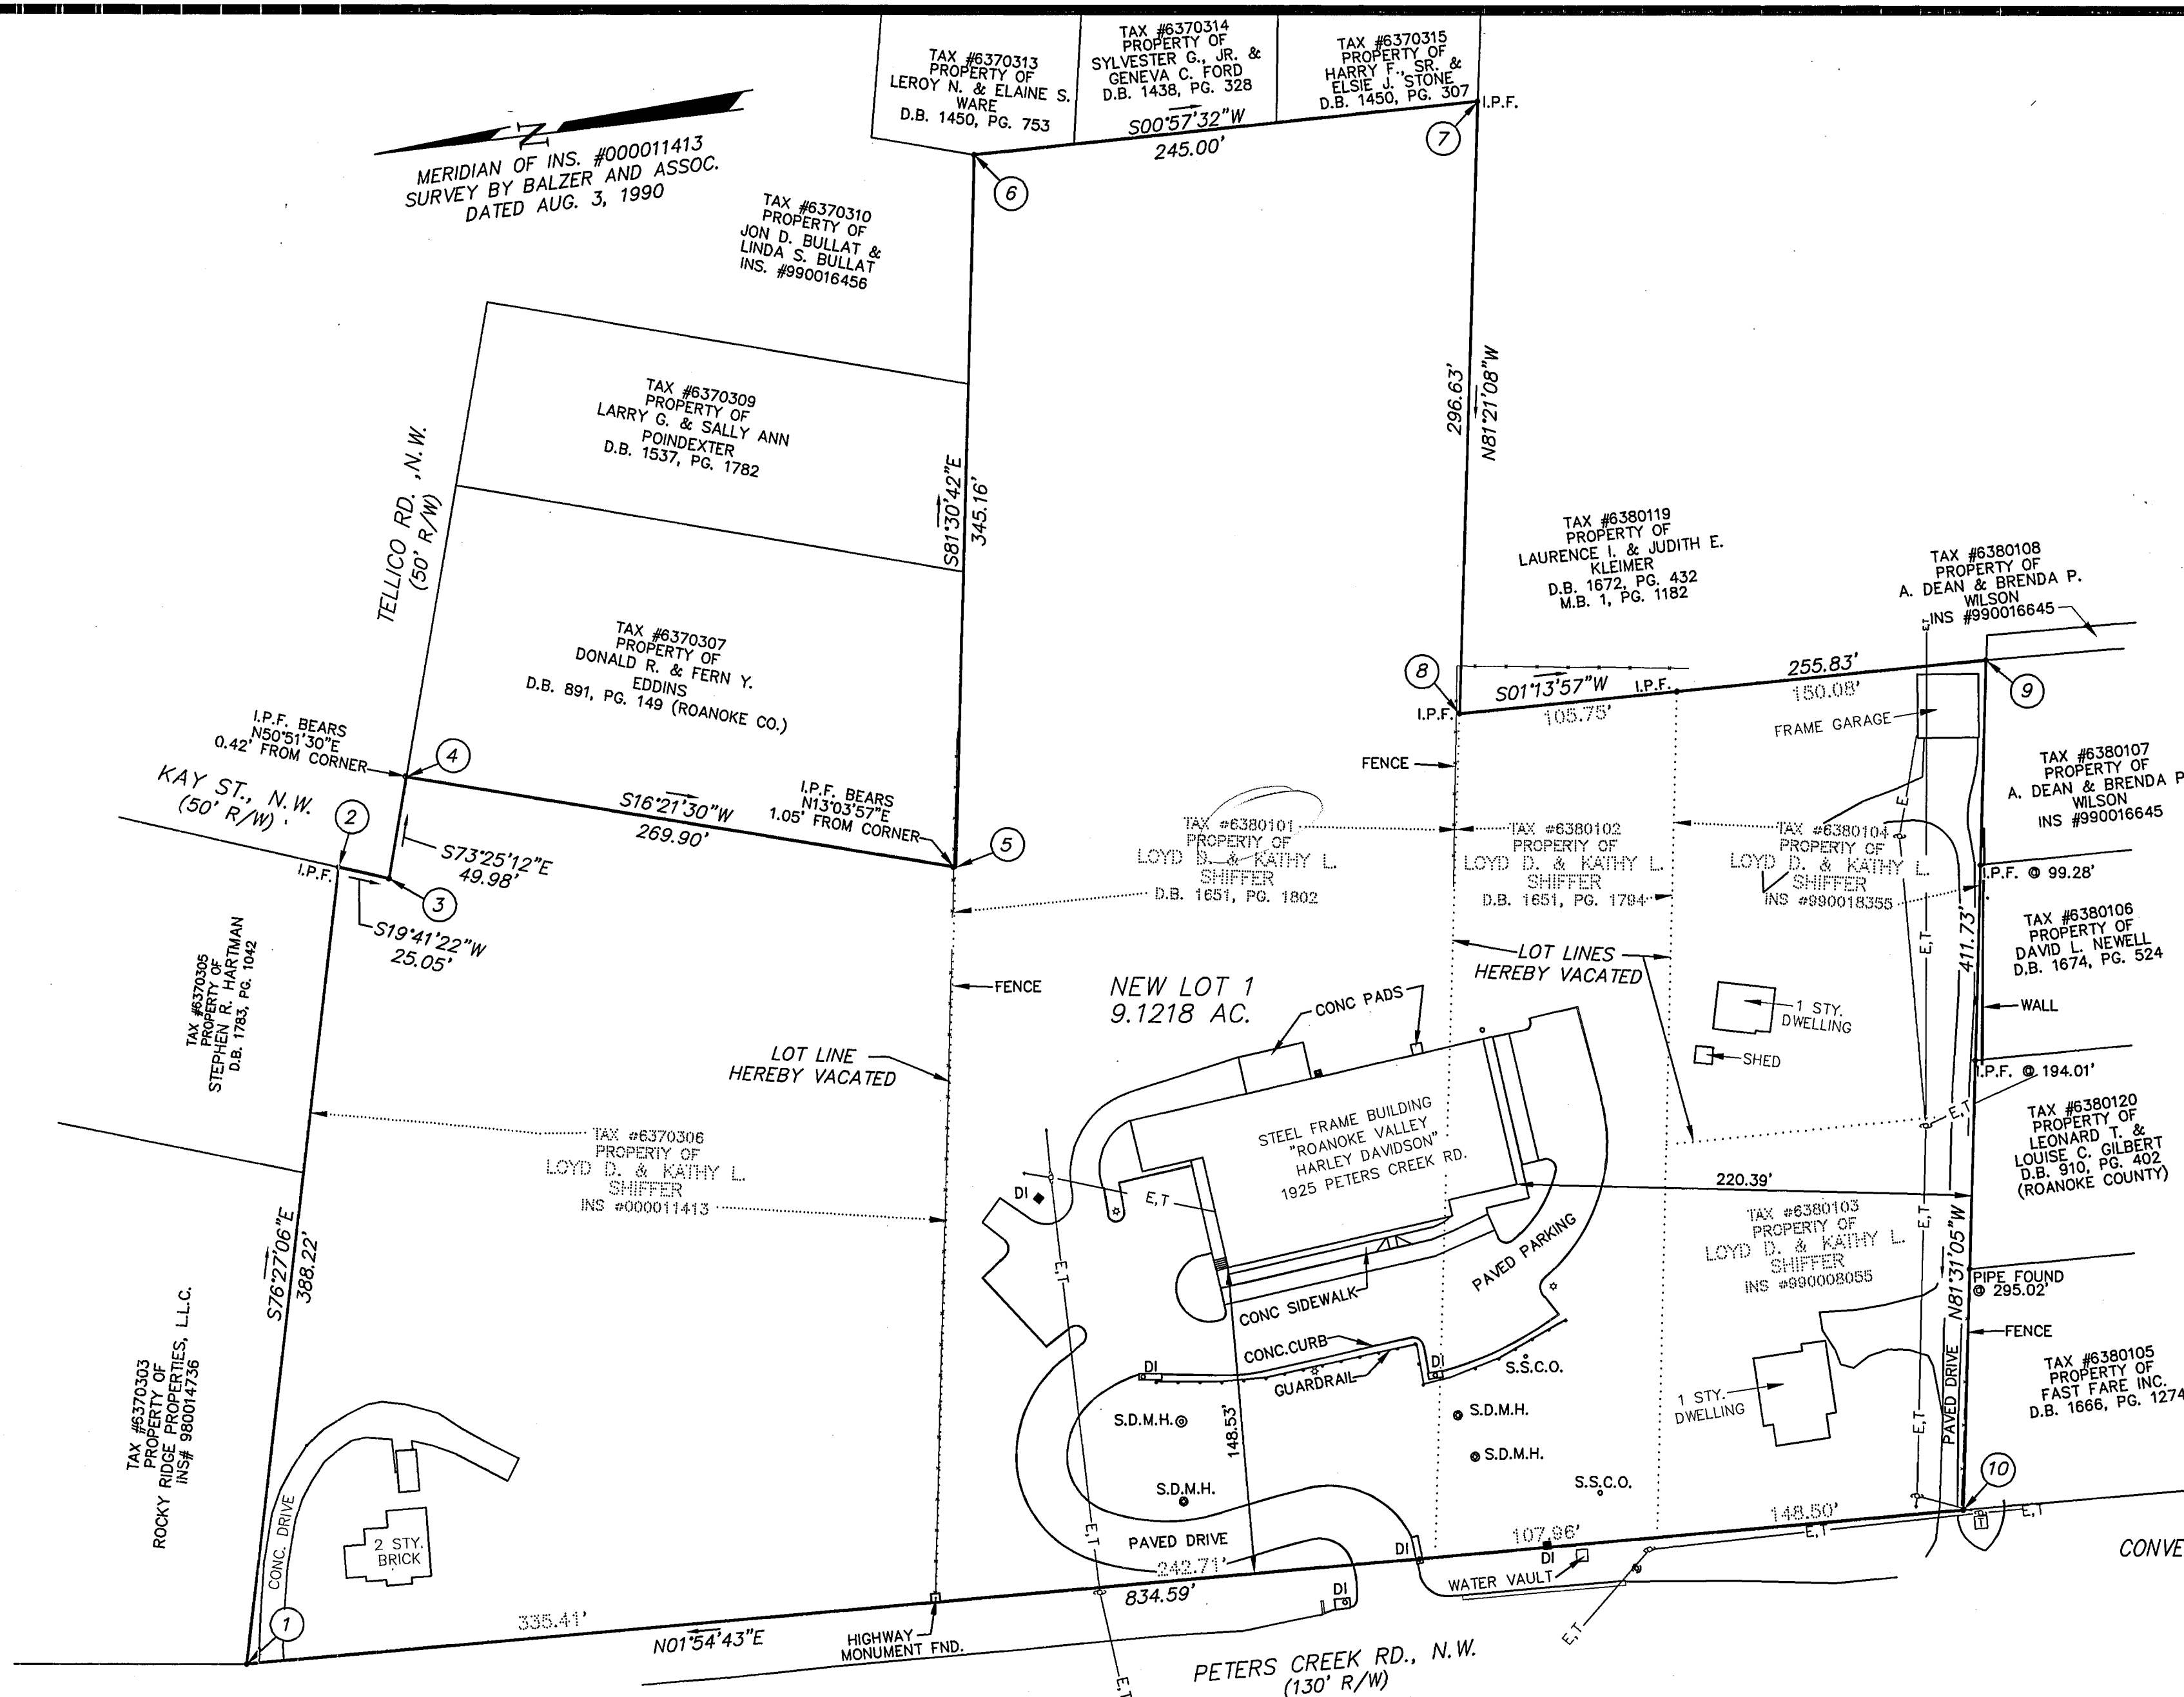


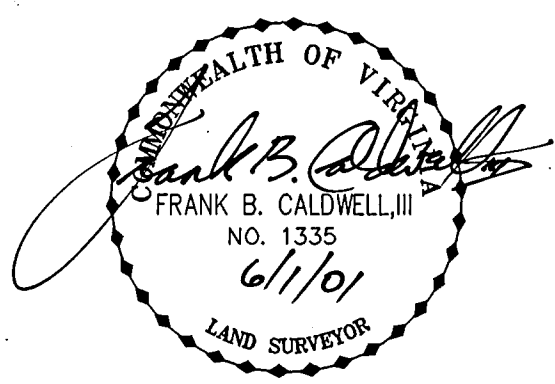

RESUBDIVISION PLAT  
FOR  
**LOYD D. SHIFFER &  
KATHY L. SHIFFER**  
SHOWING THE COMBINATION OF LOTS  
CONVEYED TO LOYD D. SHIFFER & KATHY L. SHIFFER  
IN INS# 000011413, INS #990018355,  
INS# 990008055, D.B. 1651, PG. 1802,  
AND D.B. 1651, PG. 1794  
CREATING HEREON  
**NEW LOT 1 (9.1218 AC.)**  
SITUATE ON PETERS CREEK ROAD, N.W.  
CITY OF ROANOKE, VIRGINIA

**CWA**  
**CALDWELL WHITE ASSOCIATES**  
ENGINEERS / SURVEYORS / PLANNERS  
1054 OLD COUNTRY CLUB ROAD  
P.O. BOX 8340  
ROANOKE, VIRGINIA 24017  
(540) 342-7094  
FAX: (540) 981-0699  
Scale: 1" = 60'  
Tax Parcel: 6380101-104  
& 6370306  
Field Book: WES-7  
W.O. No.: 01-0019

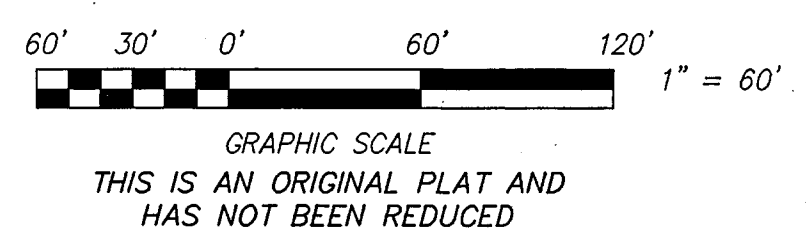

CLOSED BY: M.L. LIPSCOMB

Calculated: M.L. Lipscomb  
Drawn: M.L. Lipscomb  
Checked: F.B. Caldwell, III  
Dated: April 6, 2001

SHEET 2 OF 2