


LEGEND

C.E.
L.C.E.
sq. ft.

COMMON ELEMENT
LIMITED COMMON ELEMENT
SQUARE FEET

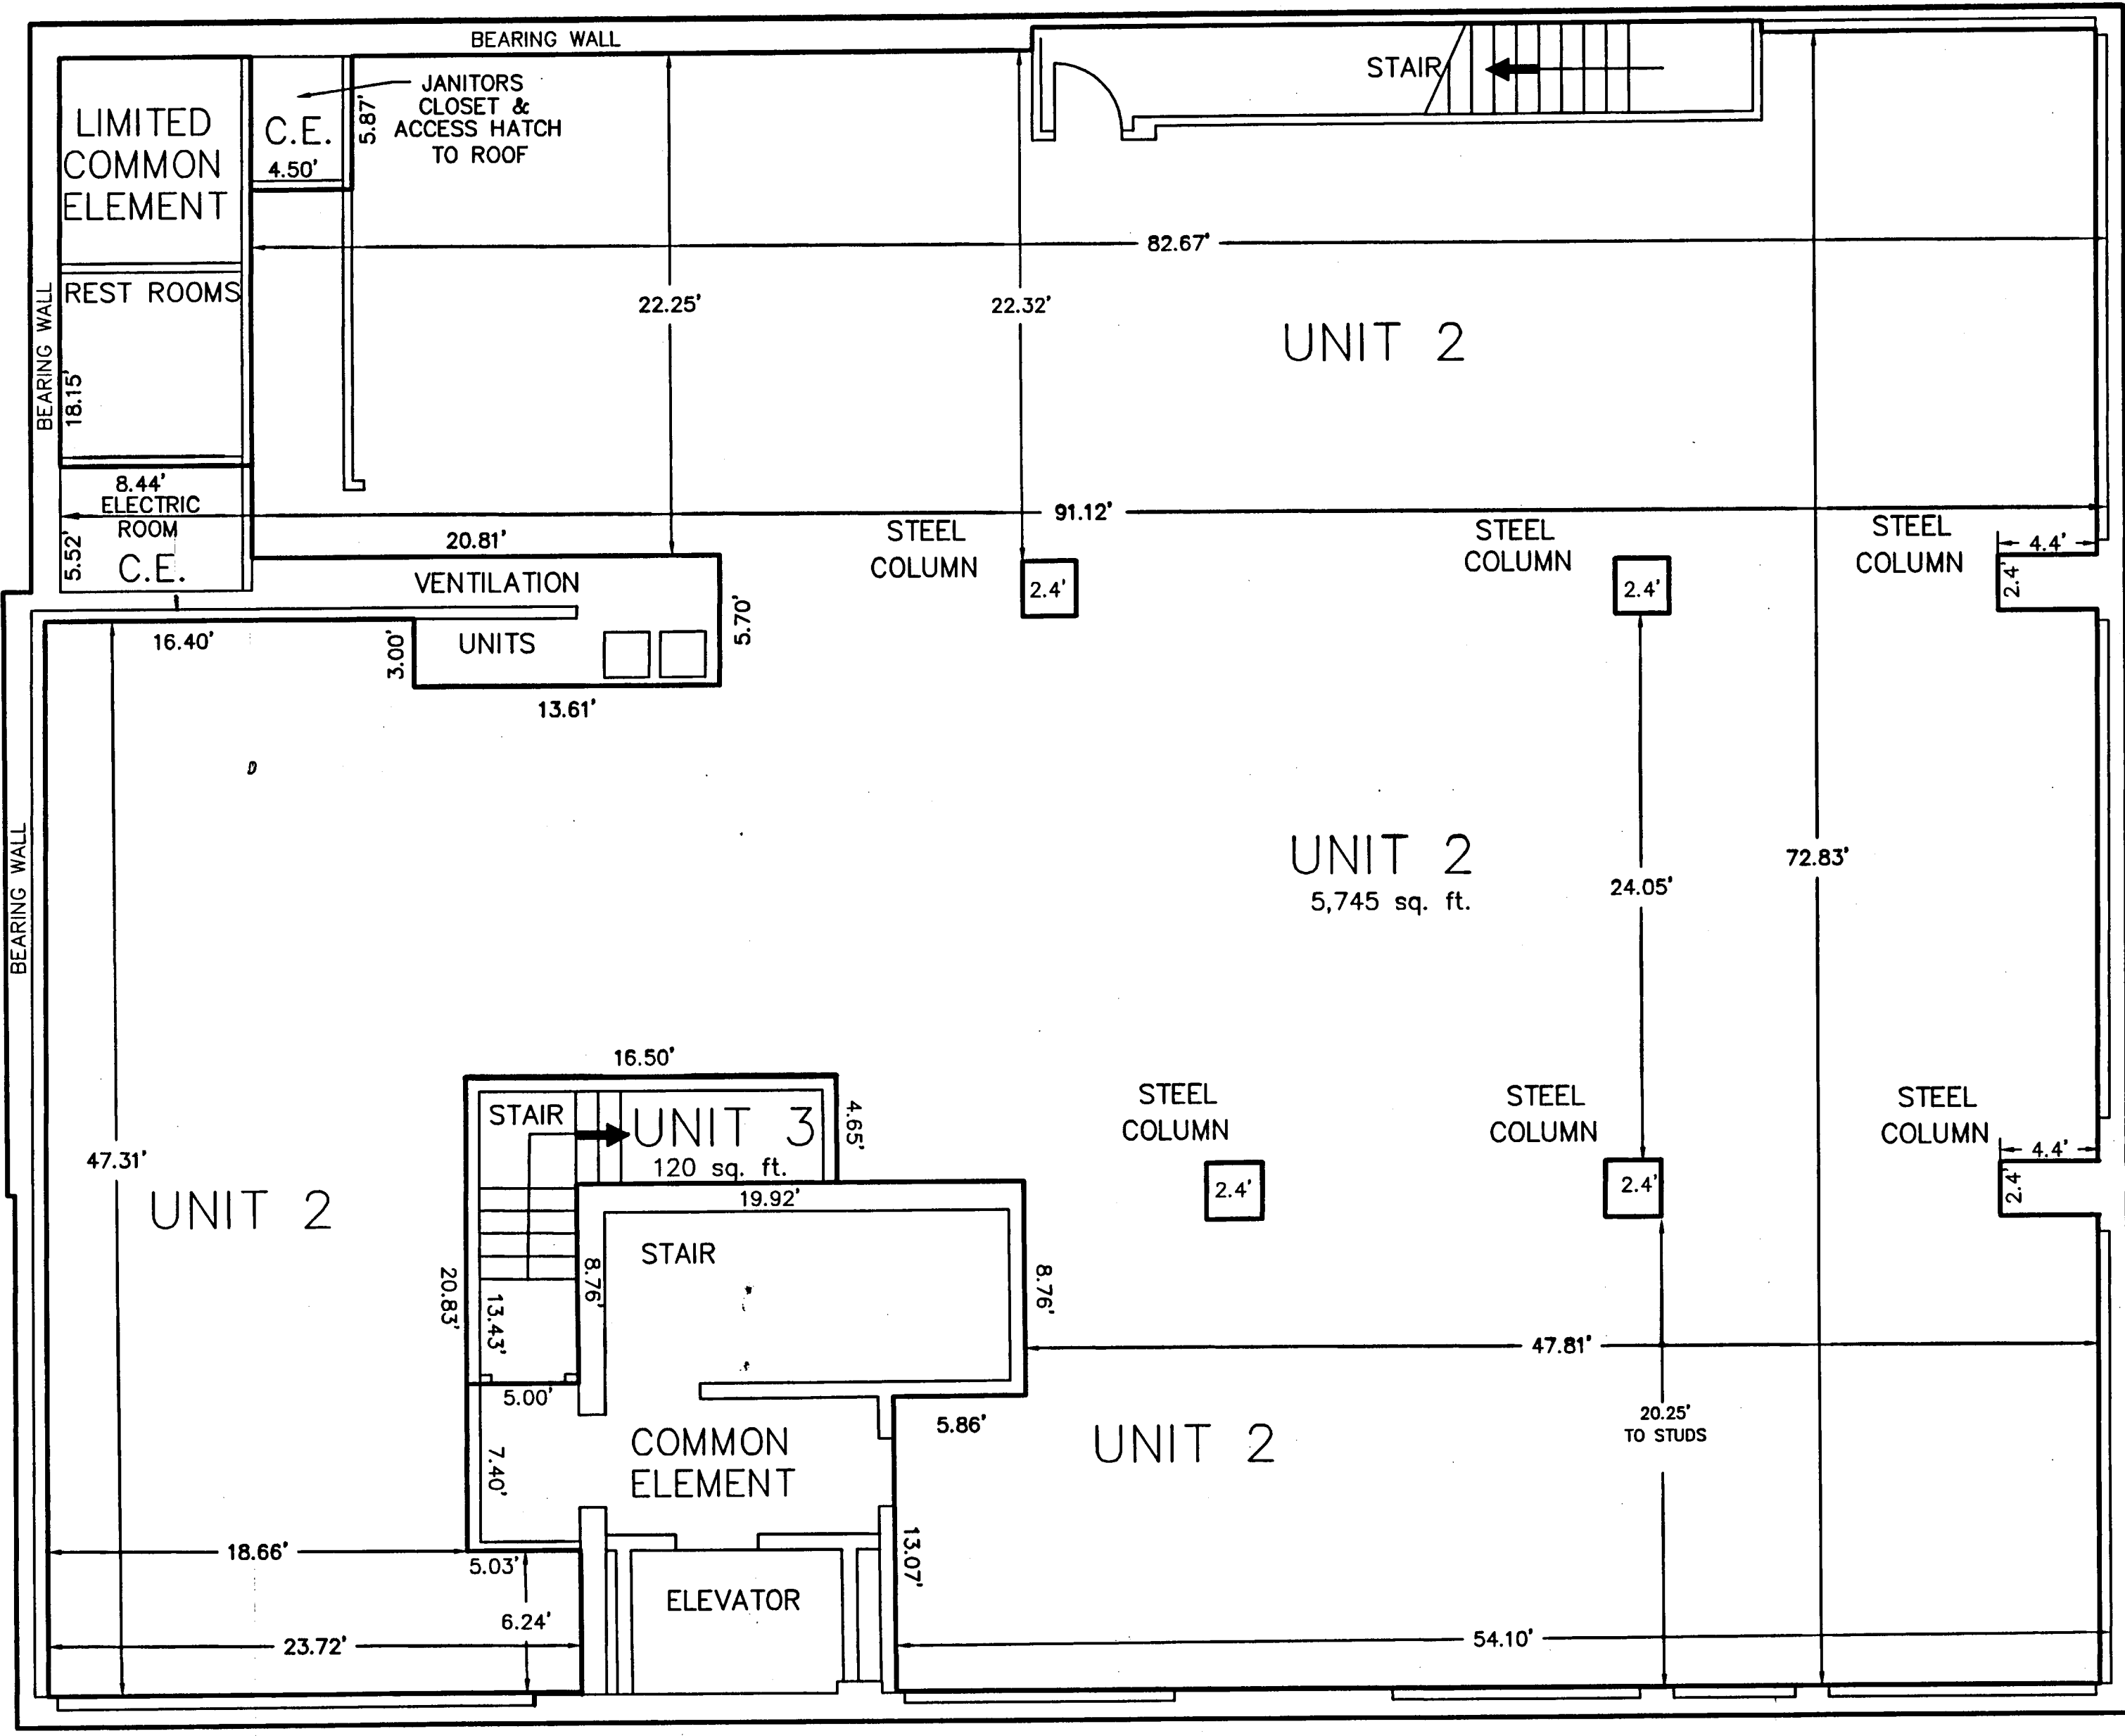

MARKET STREET, S.E.

CHURCH AVENUE, S.E.

THIS PLAT DOES NOT CONSTITUTE A
SUBDIVISION UNDER THE CITY OF
ROANOKE SUBDIVISION ORDINANCE.

SECOND FLOOR

PLAN OF
MARKET & CHURCH CONDOMINIUMS

PROPERTY OF
MARKET & CHURCH LLC

SITUATE ON CORNER OF CHURCH AVE., S.E. &
MARKET ST., S.E.
ROANOKE, VIRGINIA

TAX # 401-1316
CALC: LRD
DRAWN: Z/LRD/9

SCALE: 1" = 6'
DATE: JUNE 8, 2001
W.O. 00-0318
N.B. JR-183

TPP&S T. P. PARKER & SON
ENGINEERS 616 Boulevard
SURVEYORS Post Office Box 39
PLANNERS Salem, Virginia 24153

