

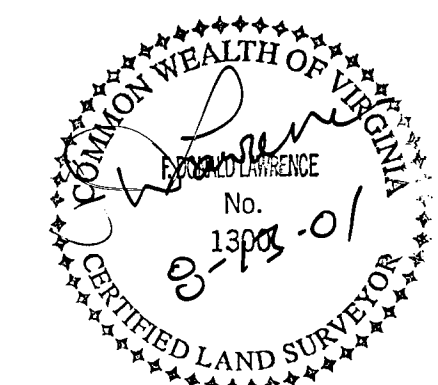
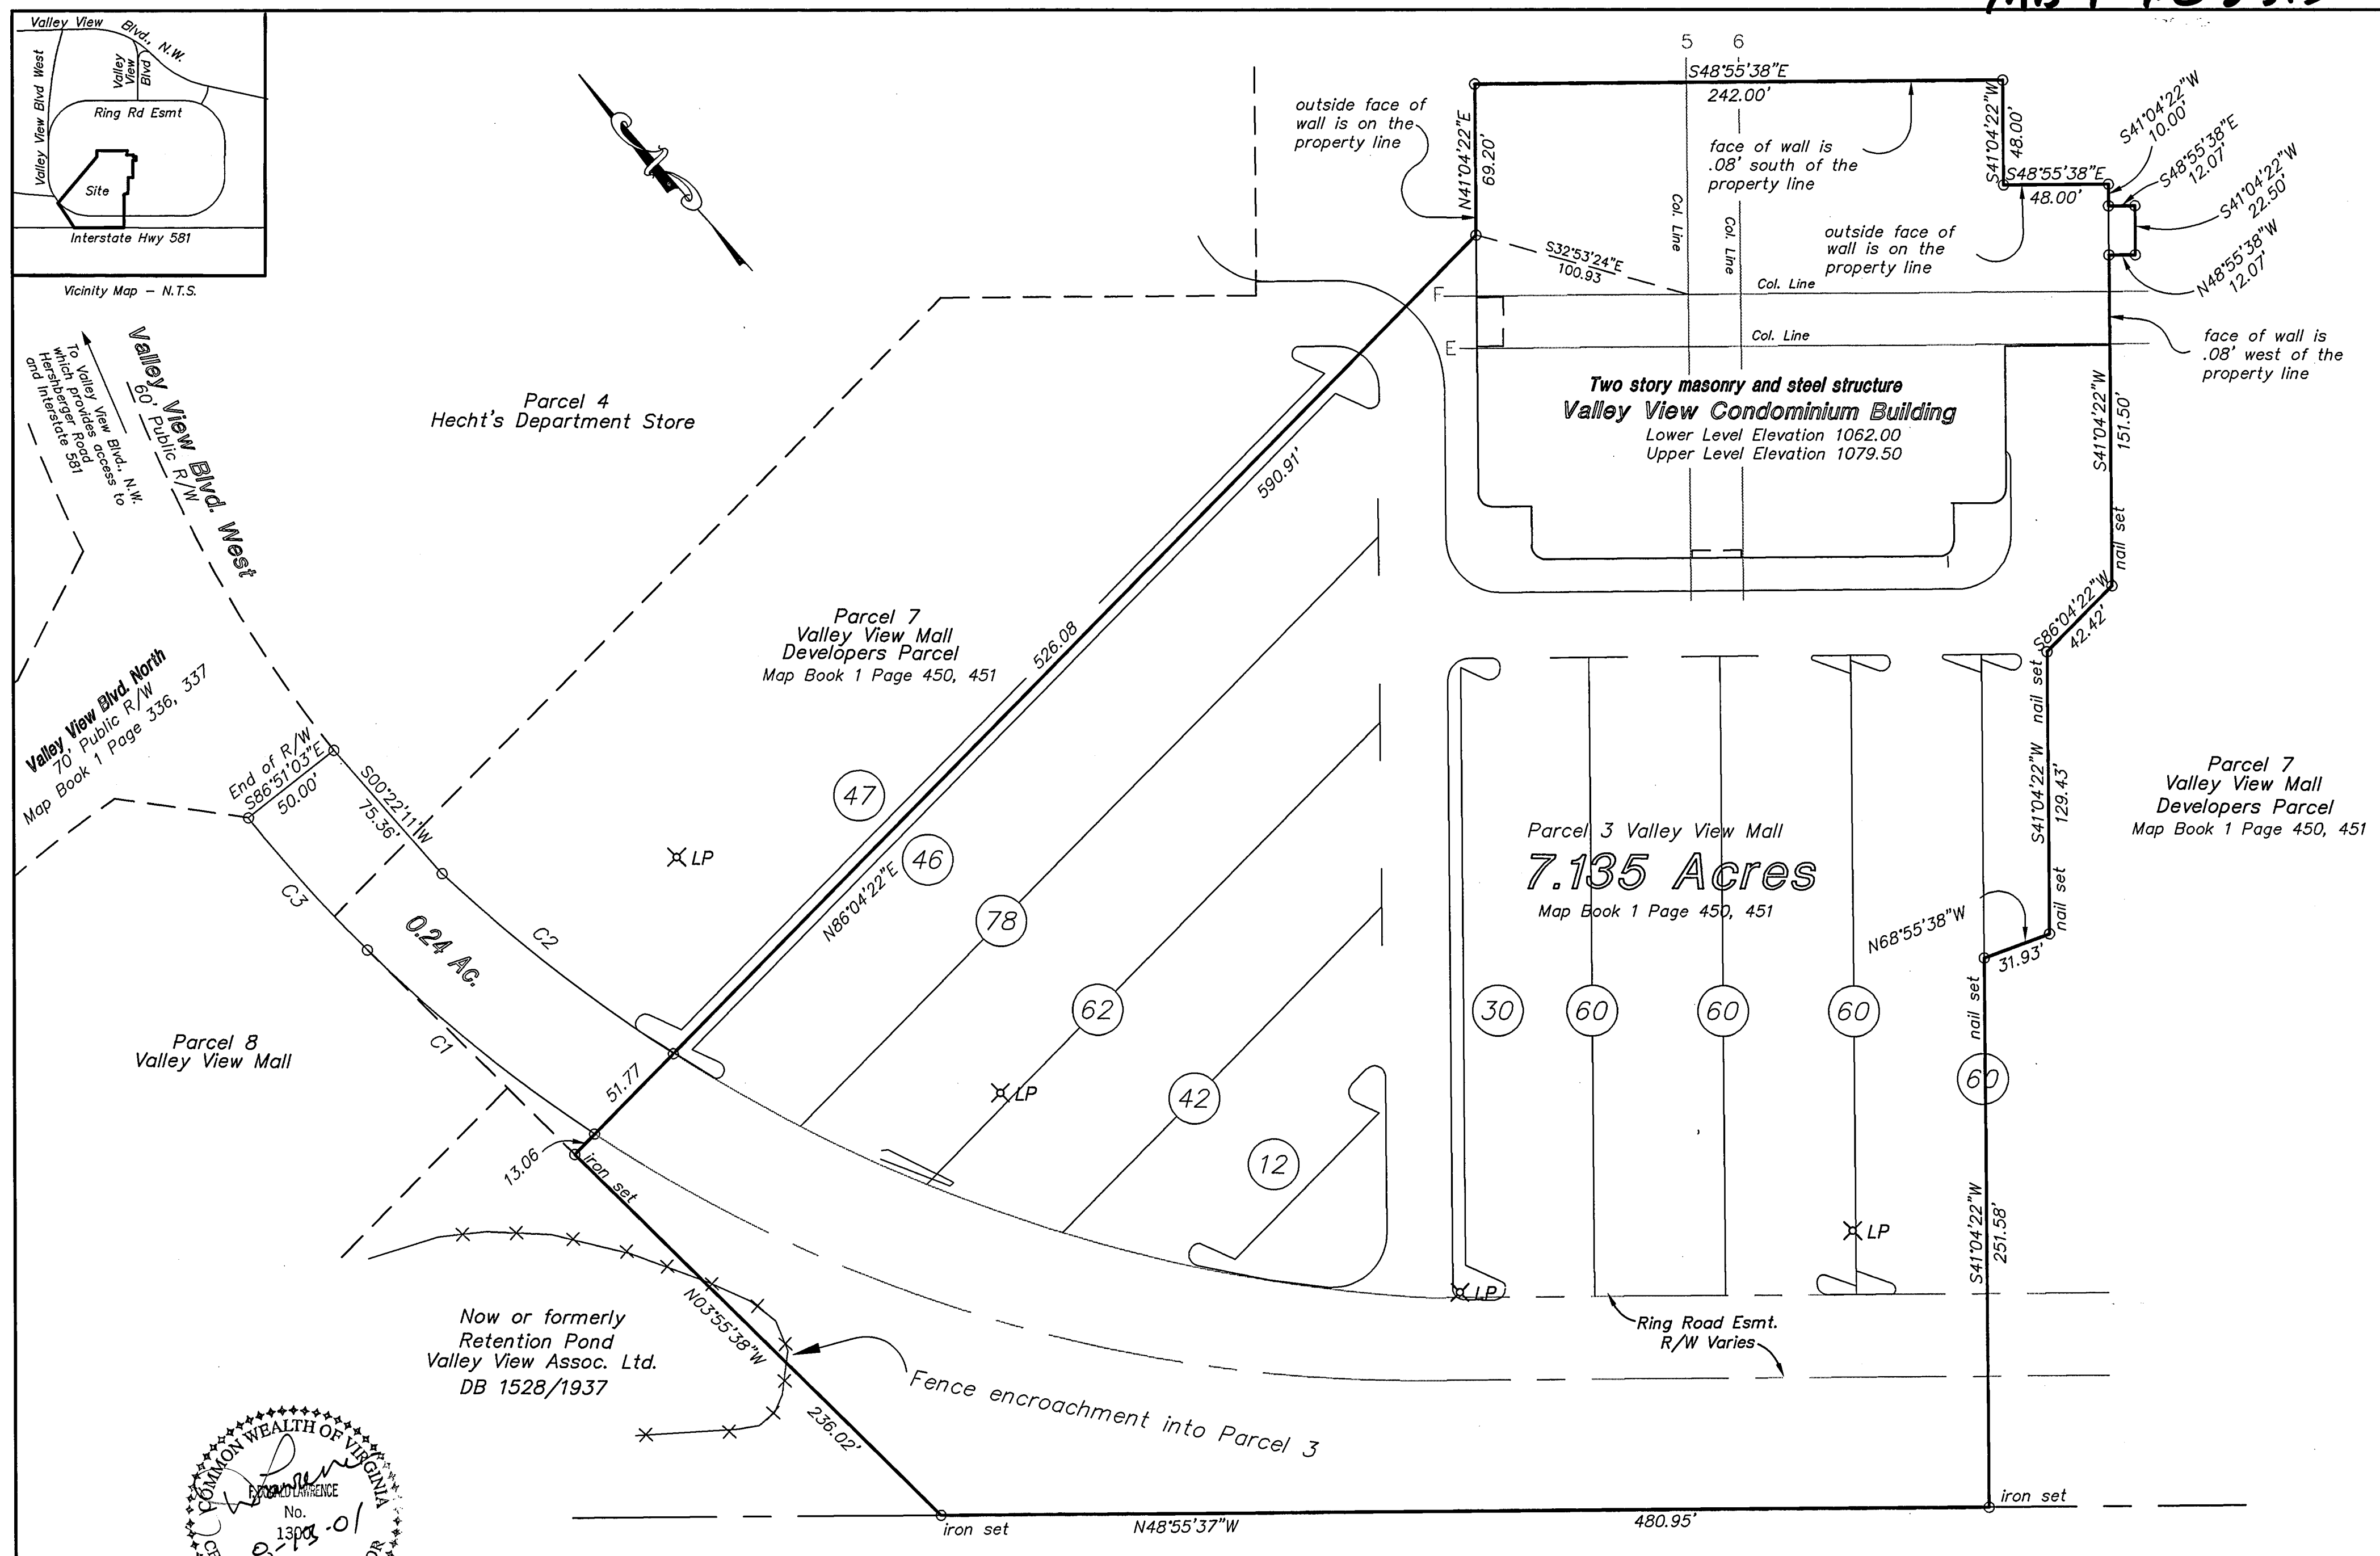


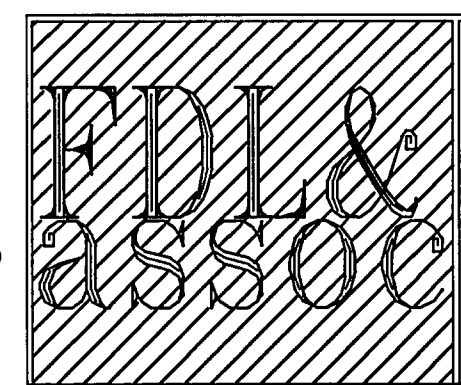

CURVE TABLE					
CURVE	RADIUS	LENGTH	CHORD	BEARING	DELTA
C1	686.81	134.17	133.96	S09°31'26"E	18°43'48"
C2	725.00	134.45	134.26	S84°36'36"E	10°37'31"
C3	660.00	81.50	81.46	N00°23'21"W	11°11'35"

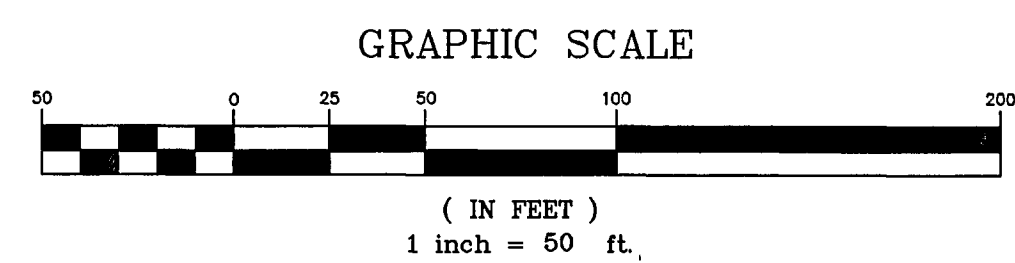

Survey of Valley View Condominium, AKA
Parcel 3 Valley View Mall
Valley View Associates Limited Partnership (Owner)
Roanoke, VA
Original scale: 1" = 100'
Date: 3/17/00
F. Donald Lawrence and Associates, P.A.
114 East Jefferson Street / PO Box 1014
Monroe, North Carolina 28110 Telephone: (704) 289-1013
Drawing File VV1.dwg Drawing no. Job no. 0022

REVISIONS
FDL 4/2/00
CSN 7/17/00
FDL 9/5/00
CSN 12/18/00
AOL 8/13/01