

LEGEND

BUILDING WALL
 18' ALLEY
 HYDRANT
 OVERHEAD WIRES
 UTILITY POLE
 SANITARY SEWER MANHOLE
 EXISTING FENCE
 STORM DRAIN MANHOLE
 LIGHT
 R/W RIGHT OF WAY

NOTE:


BEARINGS AND DISTANCES SHOWN ARE BASED ON OFFICIAL SURVEY MAP, SHEET NO. 1 S.E.

CURVE TABLE

CURVE	LENGTH	RADIUS	TANGENT	DISTANCE	BEARING	DELTA
C1	19.60	15.00	11.48	18.24	N38°36'30"E	74°52'08"
C2	36.44	95.00	18.45	36.22	S87°13'03"E	21°58'41"
C3	54.58	28.00	41.27	46.34	S05°48'26"W	111°41'45"
C4	28.39	55.00	14.52	28.08	S76°26'39"W	29°34'42"
C5	26.24	55.00	13.38	26.00	S75°19'31"W	27°20'26"
C6	2.15	55.00	1.07	2.15	N89°53'08"W	02°14'16"


MERIDIAN OF
 M.B. 1, PG. 990
 FAISON ROANOKE OFFICE LIMITED
 PARTNERSHIP & CITY OF ROANOKE

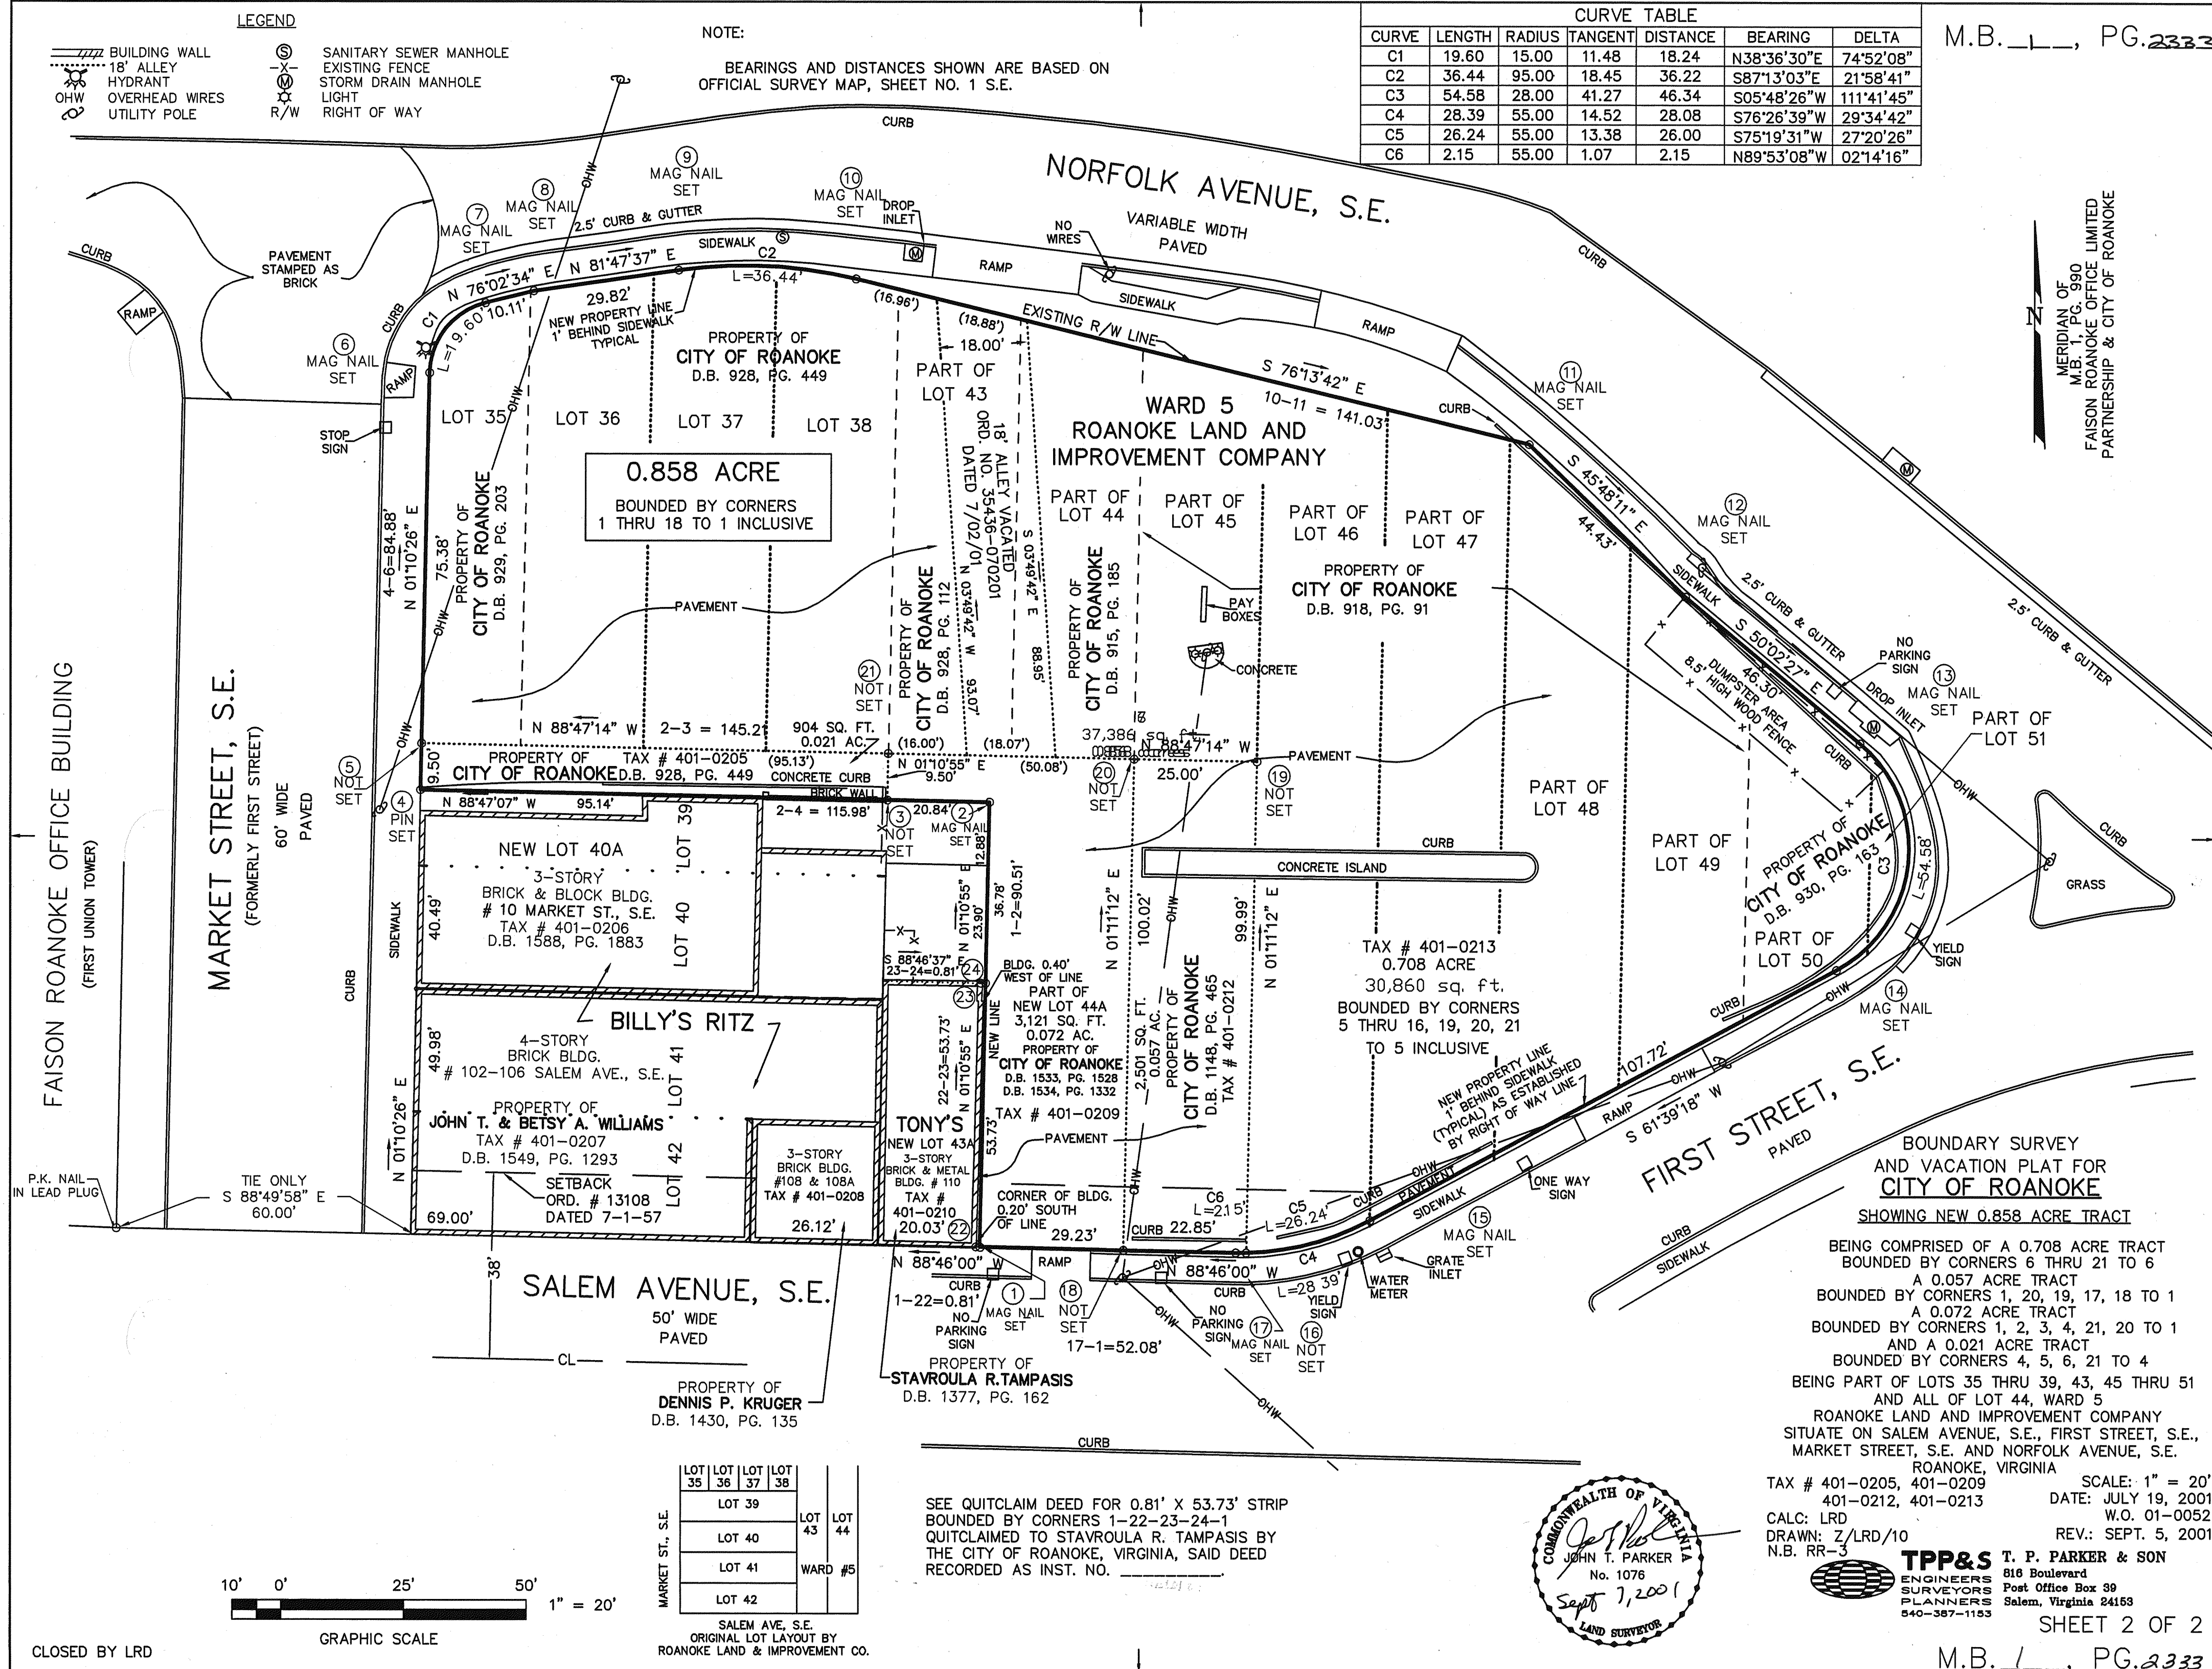

FAISON ROANOKE OFFICE BUILDING
(FIRST UNION TOWER)

MARKET STREET, S.E.
(FORMERLY FIRST STREET)

SALEM AVENUE, S.E.

NORFOLK AVENUE, S.E.

WARD 5
ROANOKE LAND AND
IMPROVEMENT COMPANY

0.858 ACRE
BOUNDED BY CORNERS
1 THRU 18 TO 1 INCLUSIVE

NEW LOT 40A
3-STORY
BRICK & BLOCK BLDG.
10 MARKET ST., S.E.
TAX # 401-0206
D.B. 1588, PG. 1883

BILLY'S RITZ
4-STORY
BRICK BLDG.
102-106 SALEM AVE., S.E.

PROPERTY OF
JOHN T. & BETSY A. WILLIAMS
TAX # 401-0207
D.B. 1549, PG. 1293

TONY'S
NEW LOT 43A
3-STORY
BRICK & METAL
BLDG. # 110

PROPERTY OF
DENNIS P. KRUGER
D.B. 1430, PG. 135

PROPERTY OF
STAVROULA R. TAMPASIS
D.B. 1377, PG. 162

PROPERTY OF
CITY OF ROANOKE
D.B. 918, PG. 91

PROPERTY OF
CITY OF ROANOKE
D.B. 915, PG. 185

PROPERTY OF
CITY OF ROANOKE
D.B. 928, PG. 112

PROPERTY OF
CITY OF ROANOKE
D.B. 928, PG. 449



