


COORDINATES

CORNER	NORTHING	EASTING
1	5405.85	3981.79
2	5645.98	4281.37
3	5628.55	4295.35
4	5824.14	4541.70
5	5833.25	4515.00
6	5827.64	4508.00
7	5938.28	4419.31
8	5939.78	4431.79
9	6053.43	4634.51
10	5919.04	4709.56
11	5886.59	4732.96
12	6086.58	5010.25
13	5993.31	5077.52
14	5946.51	5012.64
15	5849.18	5082.83
16	5638.37	4790.53
17	5634.15	4780.57
18	5625.77	4760.74
19	5376.61	4282.79
20	5278.94	4002.31
21	5282.26	3987.68
1	5405.85	3981.79

THESE COORDINATES ARE BASED ON AN ASSUMED DATUM.

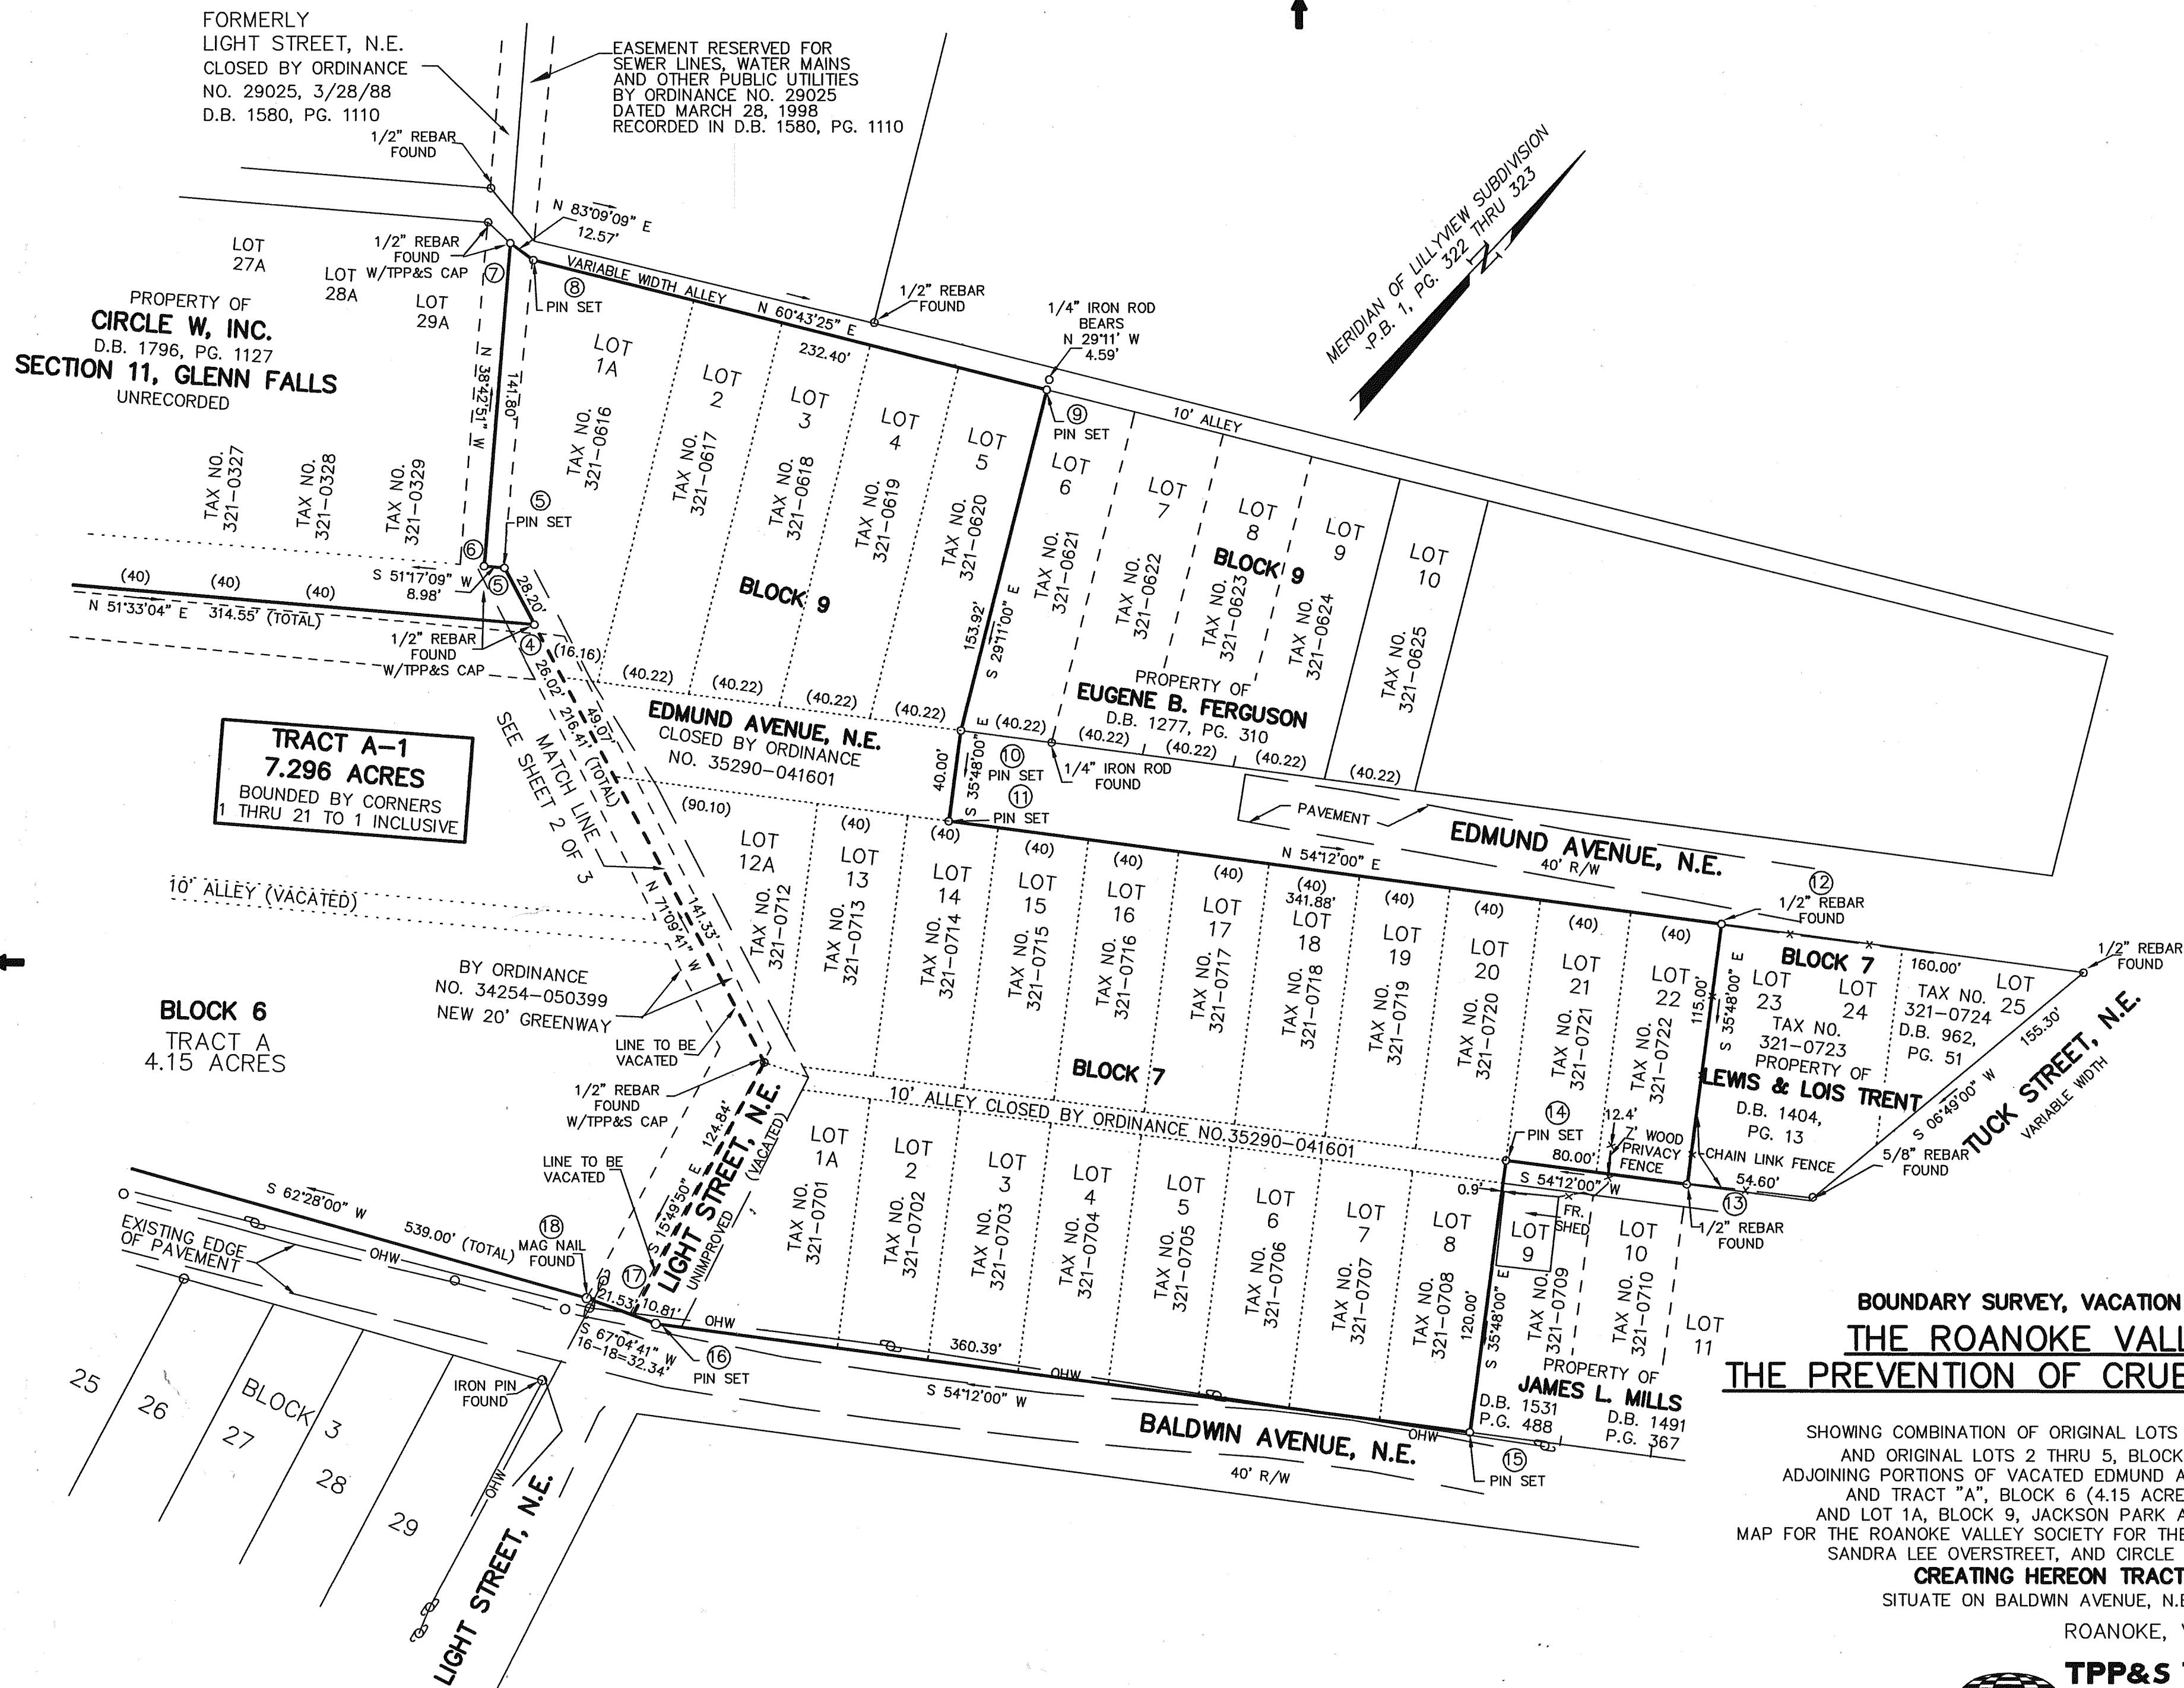

BOUNDARY SURVEY, VACATION AND COMBINATION PLAT FOR
THE ROANOKE VALLEY SOCIETY FOR
THE PREVENTION OF CRUELTY TO ANIMALS, INC..

SHOWING COMBINATION OF ORIGINAL LOTS 2 THRU 8 AND 13 THRU 22, BLOCK 7
AND ORIGINAL LOTS 2 THRU 5, BLOCK 9, JACKSON PARK AKA LILLYVIEW,
ADJOINING PORTIONS OF VACATED EDMUND AVENUE, N.E. AND A VACATED 10' ALLEY
AND TRACT "A", BLOCK 6 (4.15 ACRES), LOT 1A & LOT 12A, BLOCK 7
AND LOT 1A, BLOCK 9, JACKSON PARK AKA LILLYVIEW, P.B. 1, PGS. 270-271
MAP FOR THE ROANOKE VALLEY SOCIETY FOR THE PREVENTION OF CRUELTY TO ANIMALS, INC.,
SANDRA LEE OVERSTREET, AND CIRCLE W, INC., M.B. 1, PGS. 1964 & 1965
CREATING HEREON TRACT A-1 (7.296 ACRES)
SITUATE ON BALDWIN AVENUE, N.E. AND EDMUND AVENUE, N.E.

ROANOKE, VIRGINIA

TPP&S T. P. PARKER & SON
ENGINEERS SURVEYORS PLANNERS
816 Boulevard
Post Office Box 39
Salem, Virginia 24153
540-387-1153

TAX NO.: 321-0616 THRU 321-0620
321-0401, 321-0701 THRU 321-0708
321-0712 THRU 321-0722
DRAWN: Z/LRD/9
CALC.: LRD

SCALE: 1" = 50'
DATE: SEPT. 10, 2001
W.O.: 00-1322
N.B. F-16/JR-198

SHEET 3 OF 3
M.B. 1 PG. 2351

CLOSED BY LRD.

