

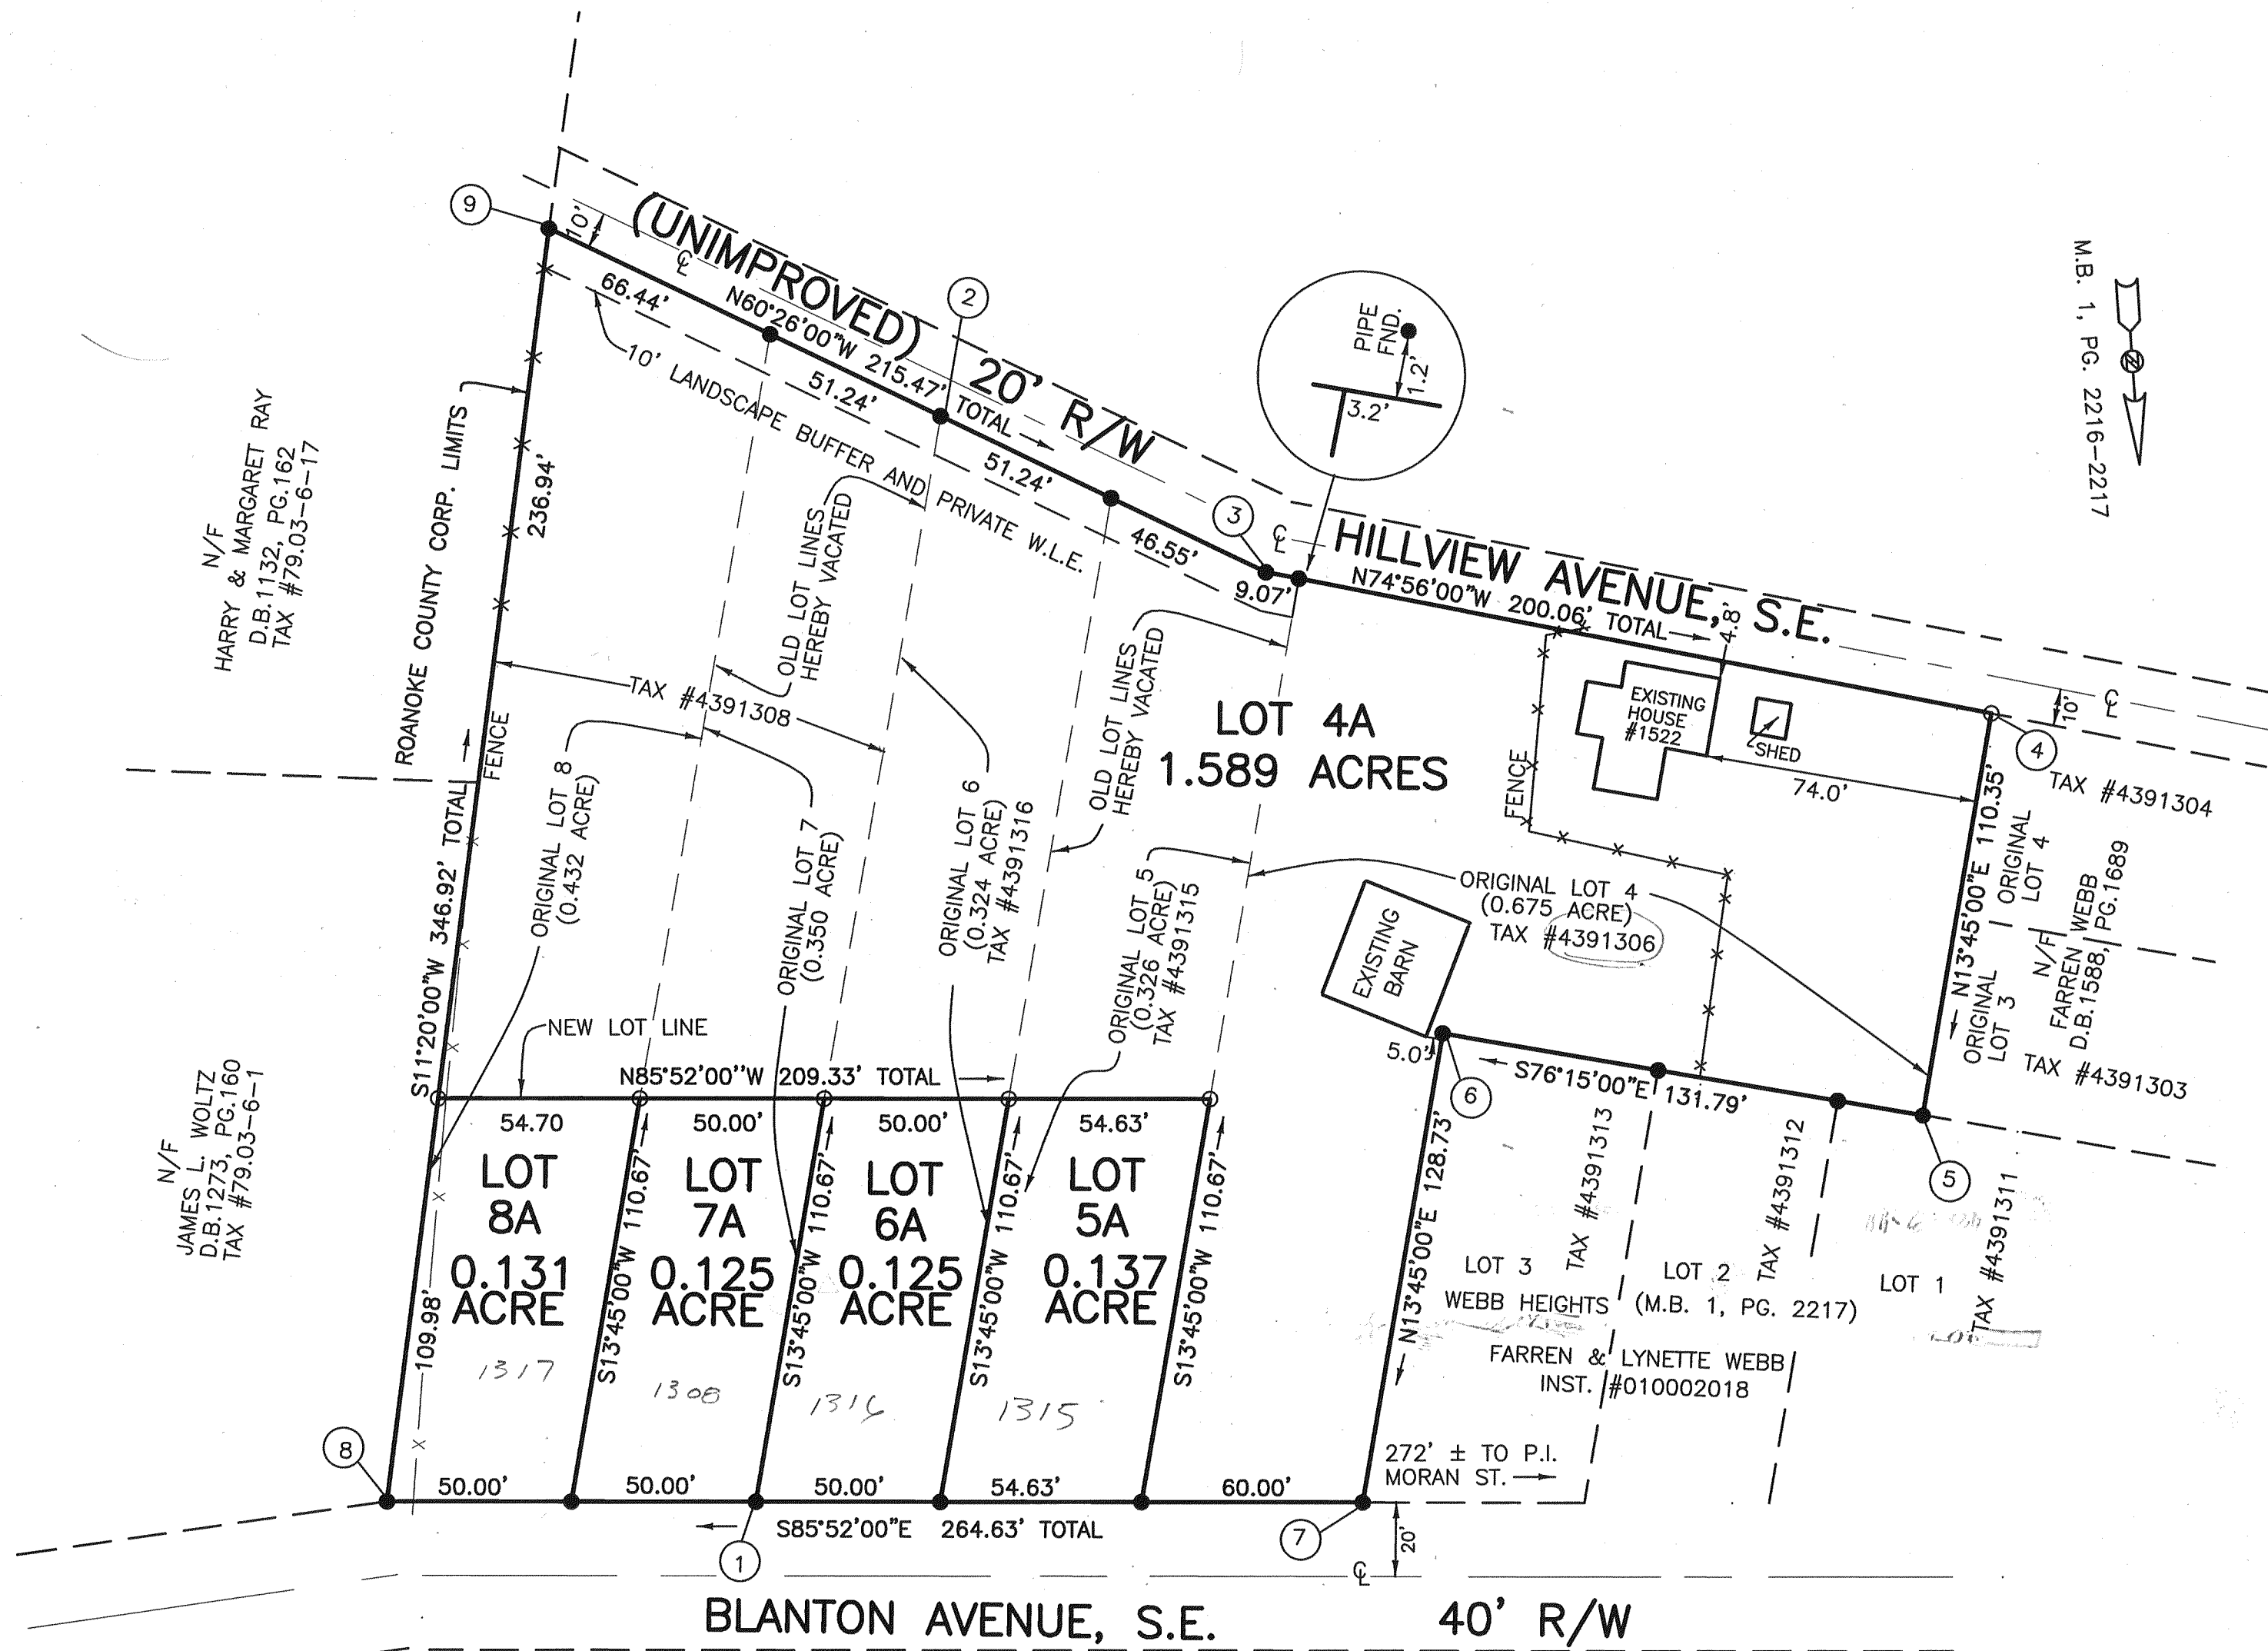


THIS ORIGINAL PLAT HAS NOT BEEN REDUCED.

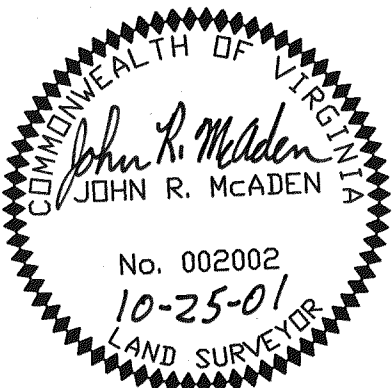

RESUBDIVISION PLAT FOR
 PROPERTY OWNED BY FARREN, LYNNETTE & GARY W. WEBB
 BEING A RESUBDIVISION OF LOTS 4 THRU 8
WEBB HEIGHTS
 MAP BOOK 1, PAGES 2216- 2217
 SITUATED ON BLANTON & HILLVIEW AVENUE, S.E.
 CREATING HEREON
 LOT 4A (1.589 ACRES)
 LOT 5A (0.137 ACRE)
 LOT 6A (0.125 ACRE)
 LOT 7A (0.125 ACRE)
 LOT 8A (0.131 ACRE)
 CITY OF ROANOKE, VIRGINIA
 OCTOBER 25, 2001
 JOB #R0110350.00

SCALE: 1"=40"

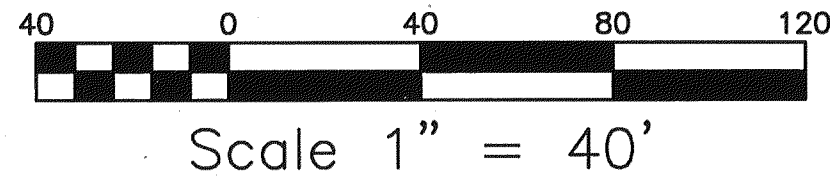

I HEREBY CERTIFY THAT THIS PLAT IS FROM A CURRENT
 FIELD SURVEY AND IS CORRENT TO THE BEST OF
 MY KNOWLEDGE AND BELIEF.

John R. McAden
 JOHN R. McADEN

002002

SHEET 2 OF 2

PLANNERS ARCHITECTS ENGINEERS SURVEYORS
 Balzer & Associates, Inc. 1208 Corporate Circle Roanoke Va. 24018



• PLANNERS • ARCHITECTS
 • ENGINEERS • SURVEYORS