

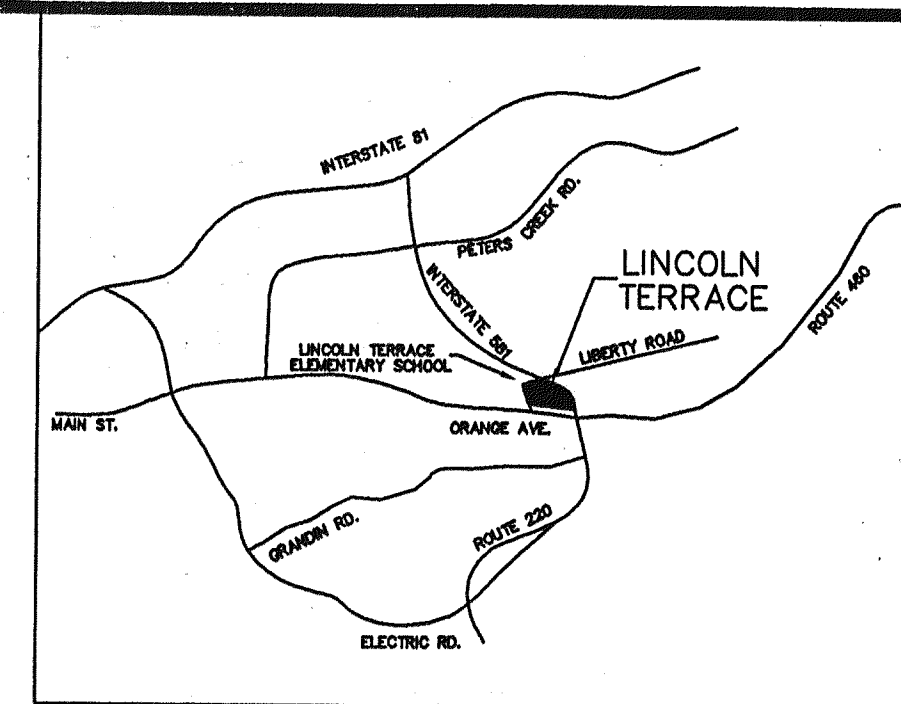


PROGRESS PLAT

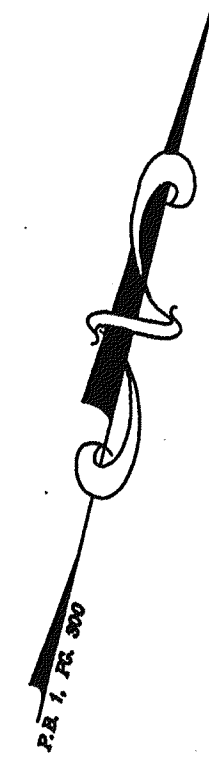

VICINITY MAP
NO SCALE


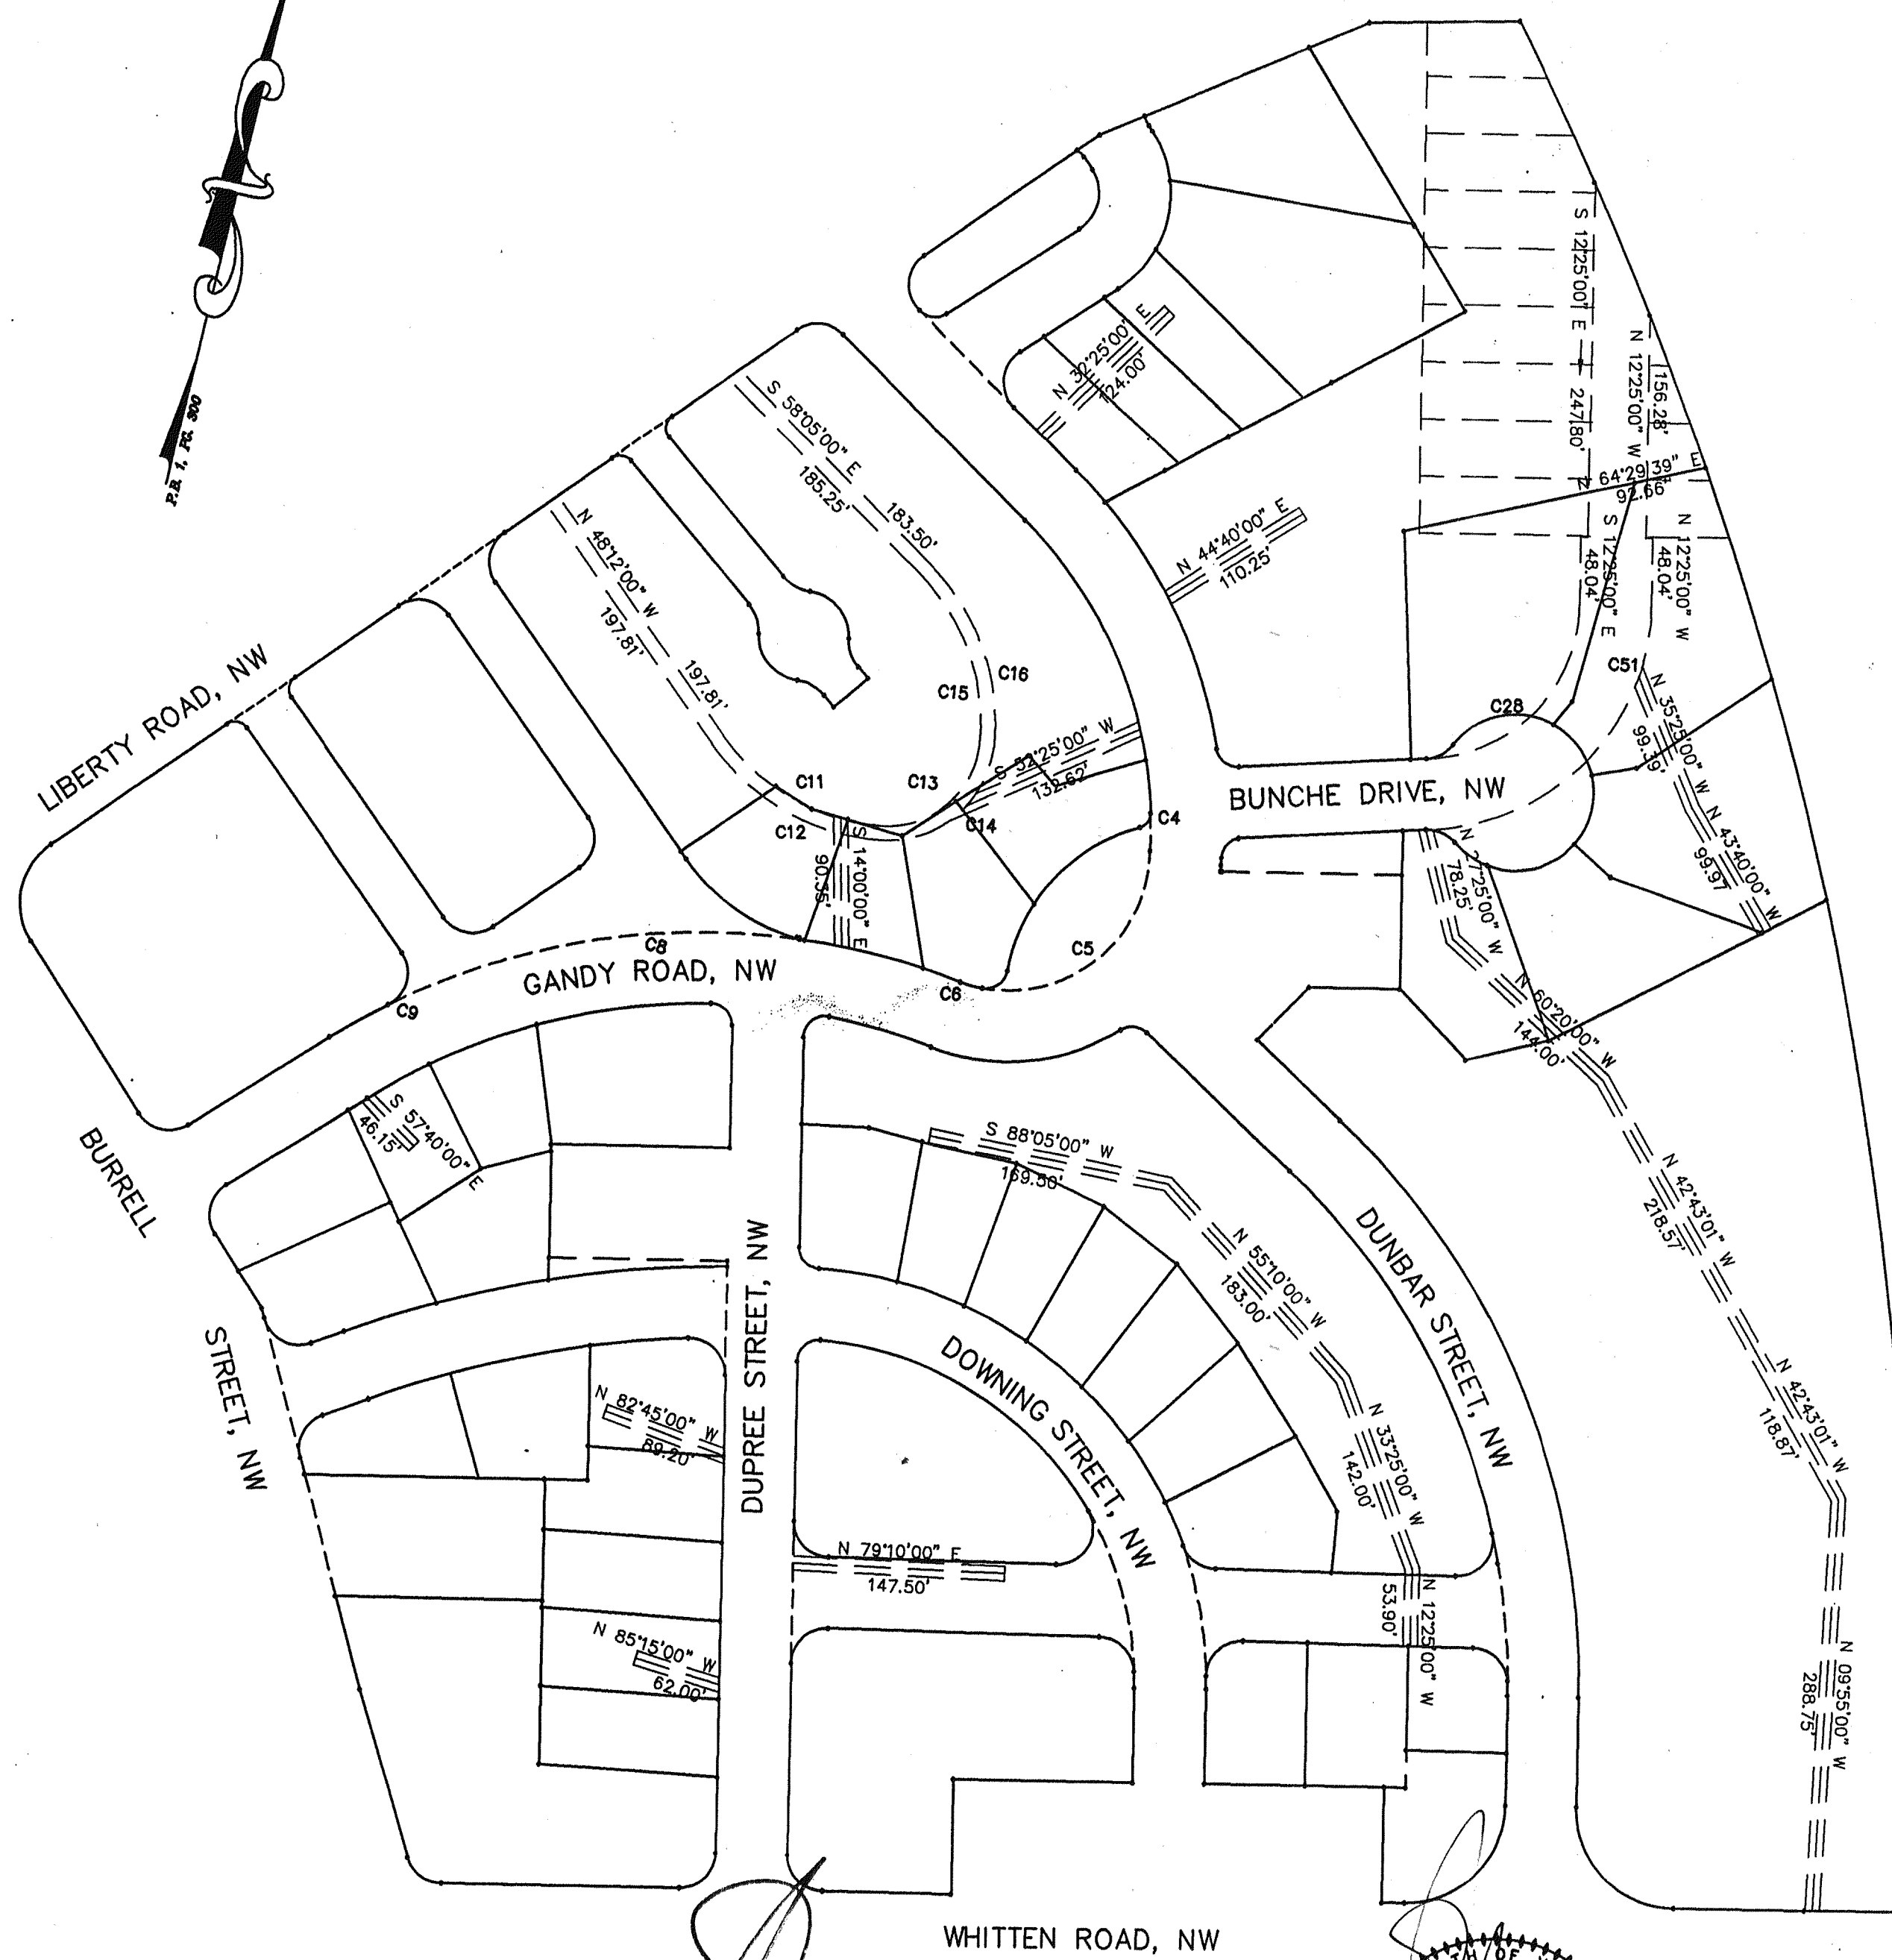


**PLAT OF SURVEY
SHOWING
THE RE-SUBDIVISION
OF
LINCOLN TERRACE
PROJECT VA-11-2
for
THE CITY OF ROANOKE REDEVELOPMENT
& HOUSING AUTHORITY
LOCATED IN THE
CITY OF ROANOKE, VIRGINIA
EXISTING EASEMENTS,
RIGHT-OF-WAYS & LOT LINES
TO BE VACATED**

LMW P.C.
ENGINEERING • ARCHITECTURE • SURVEYING
(540) 345-0675
FAX (540) 342-4456
102 ALBEMARLE AVE., S.E.
ROANOKE, VIRGINIA 24013

[Signature]
I HEREBY CERTIFY THIS PLAT OF
SURVEY TO BE CORRECT TO THE BEST
OF MY KNOWLEDGE AND BELIEF

DATE: 12-28-01

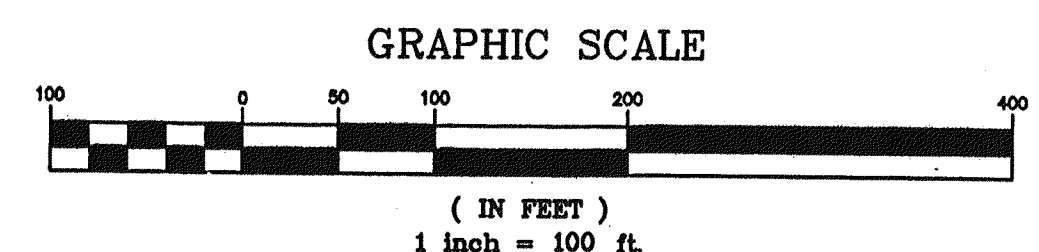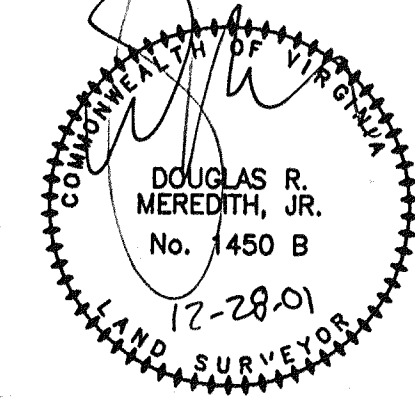

\\Main\Drawings\11630\11630new\dwg\11630plat.dwg Fri Dec 28 09:58:44 2001