

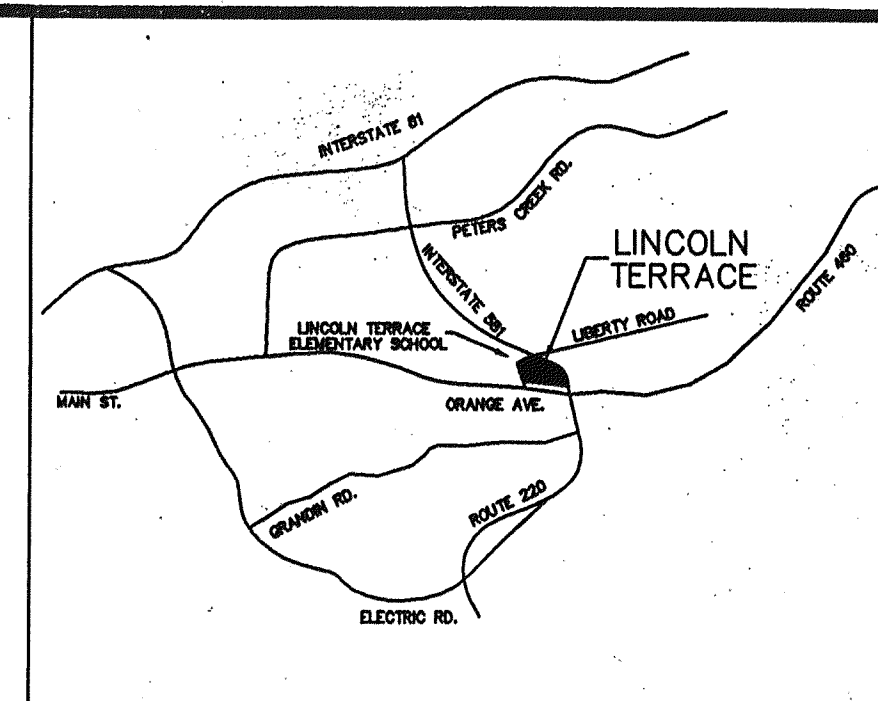


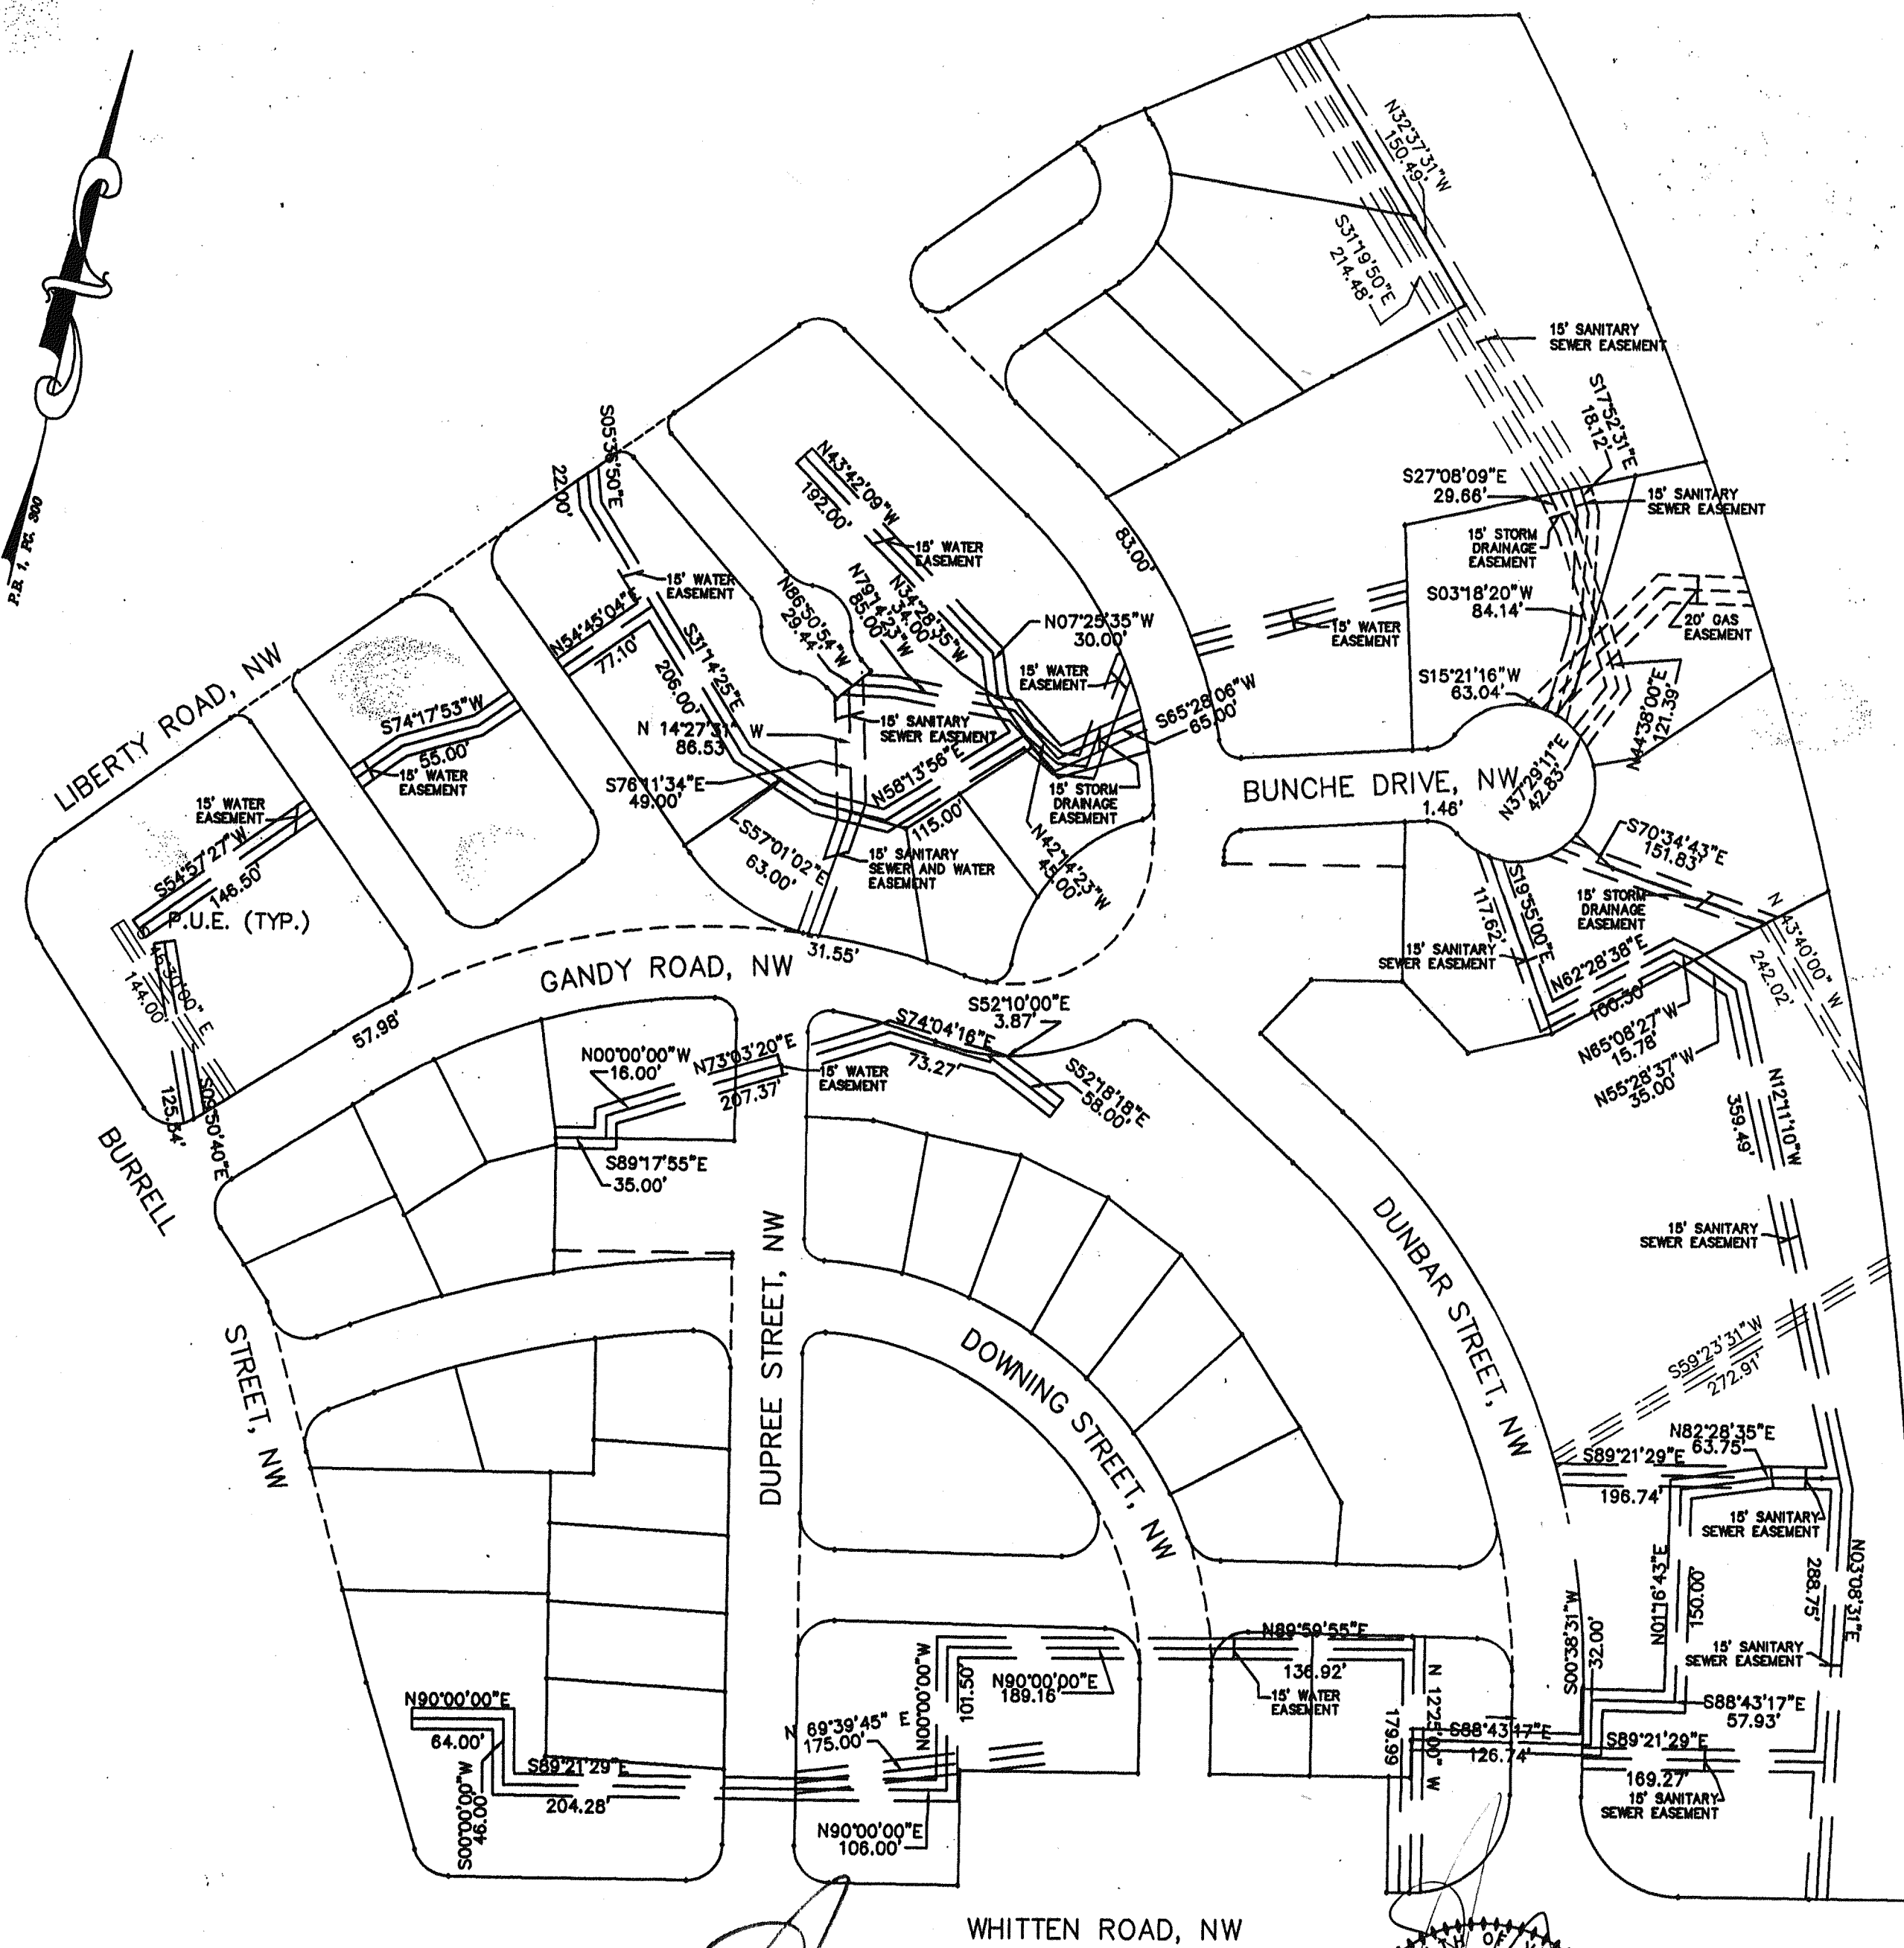

VICINITY MAP
NO SCALE

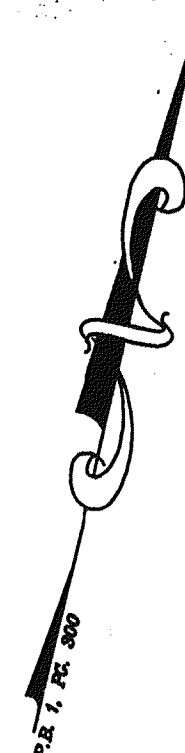

PLAT OF SURVEY
SHOWING
THE RE-SUBDIVISION
OF
LINCOLN TERRACE
PROJECT VA-11-2
for
THE CITY OF ROANOKE REDEVELOPMENT
& HOUSING AUTHORITY
LOCATED IN THE
CITY OF ROANOKE, VIRGINIA
NEW PUBLIC UTILITY EASEMENTS

LMWP.C.
ENGINEERING • ARCHITECTURE • SURVEYING
(540) 345-0675 102 ALBEMARLE AVE., S.E.
FAX (540) 342-4456 ROANOKE, VIRGINIA 24013

I HEREBY CERTIFY THIS PLAT OF
SURVEY TO BE CORRECT TO THE BEST
OF MY KNOWLEDGE AND BELIEF
DATE: 12-28-01

