


NEW PARCEL "A" CORNER COORDINATES		
CORNER	NORTH	EAST
1	5000.0000	5000.0000
2	5044.3040	5160.6530
3	4710.0853	5154.2502
4	4709.4117	5189.4138
5	4584.1244	5167.3223
6	4625.2791	4933.9228
1	5000.0000	5000.0000

FOURTH (WHEAT) STREET, S.E. 50' R/W

Meridian of Park Land and Improvement Company Map

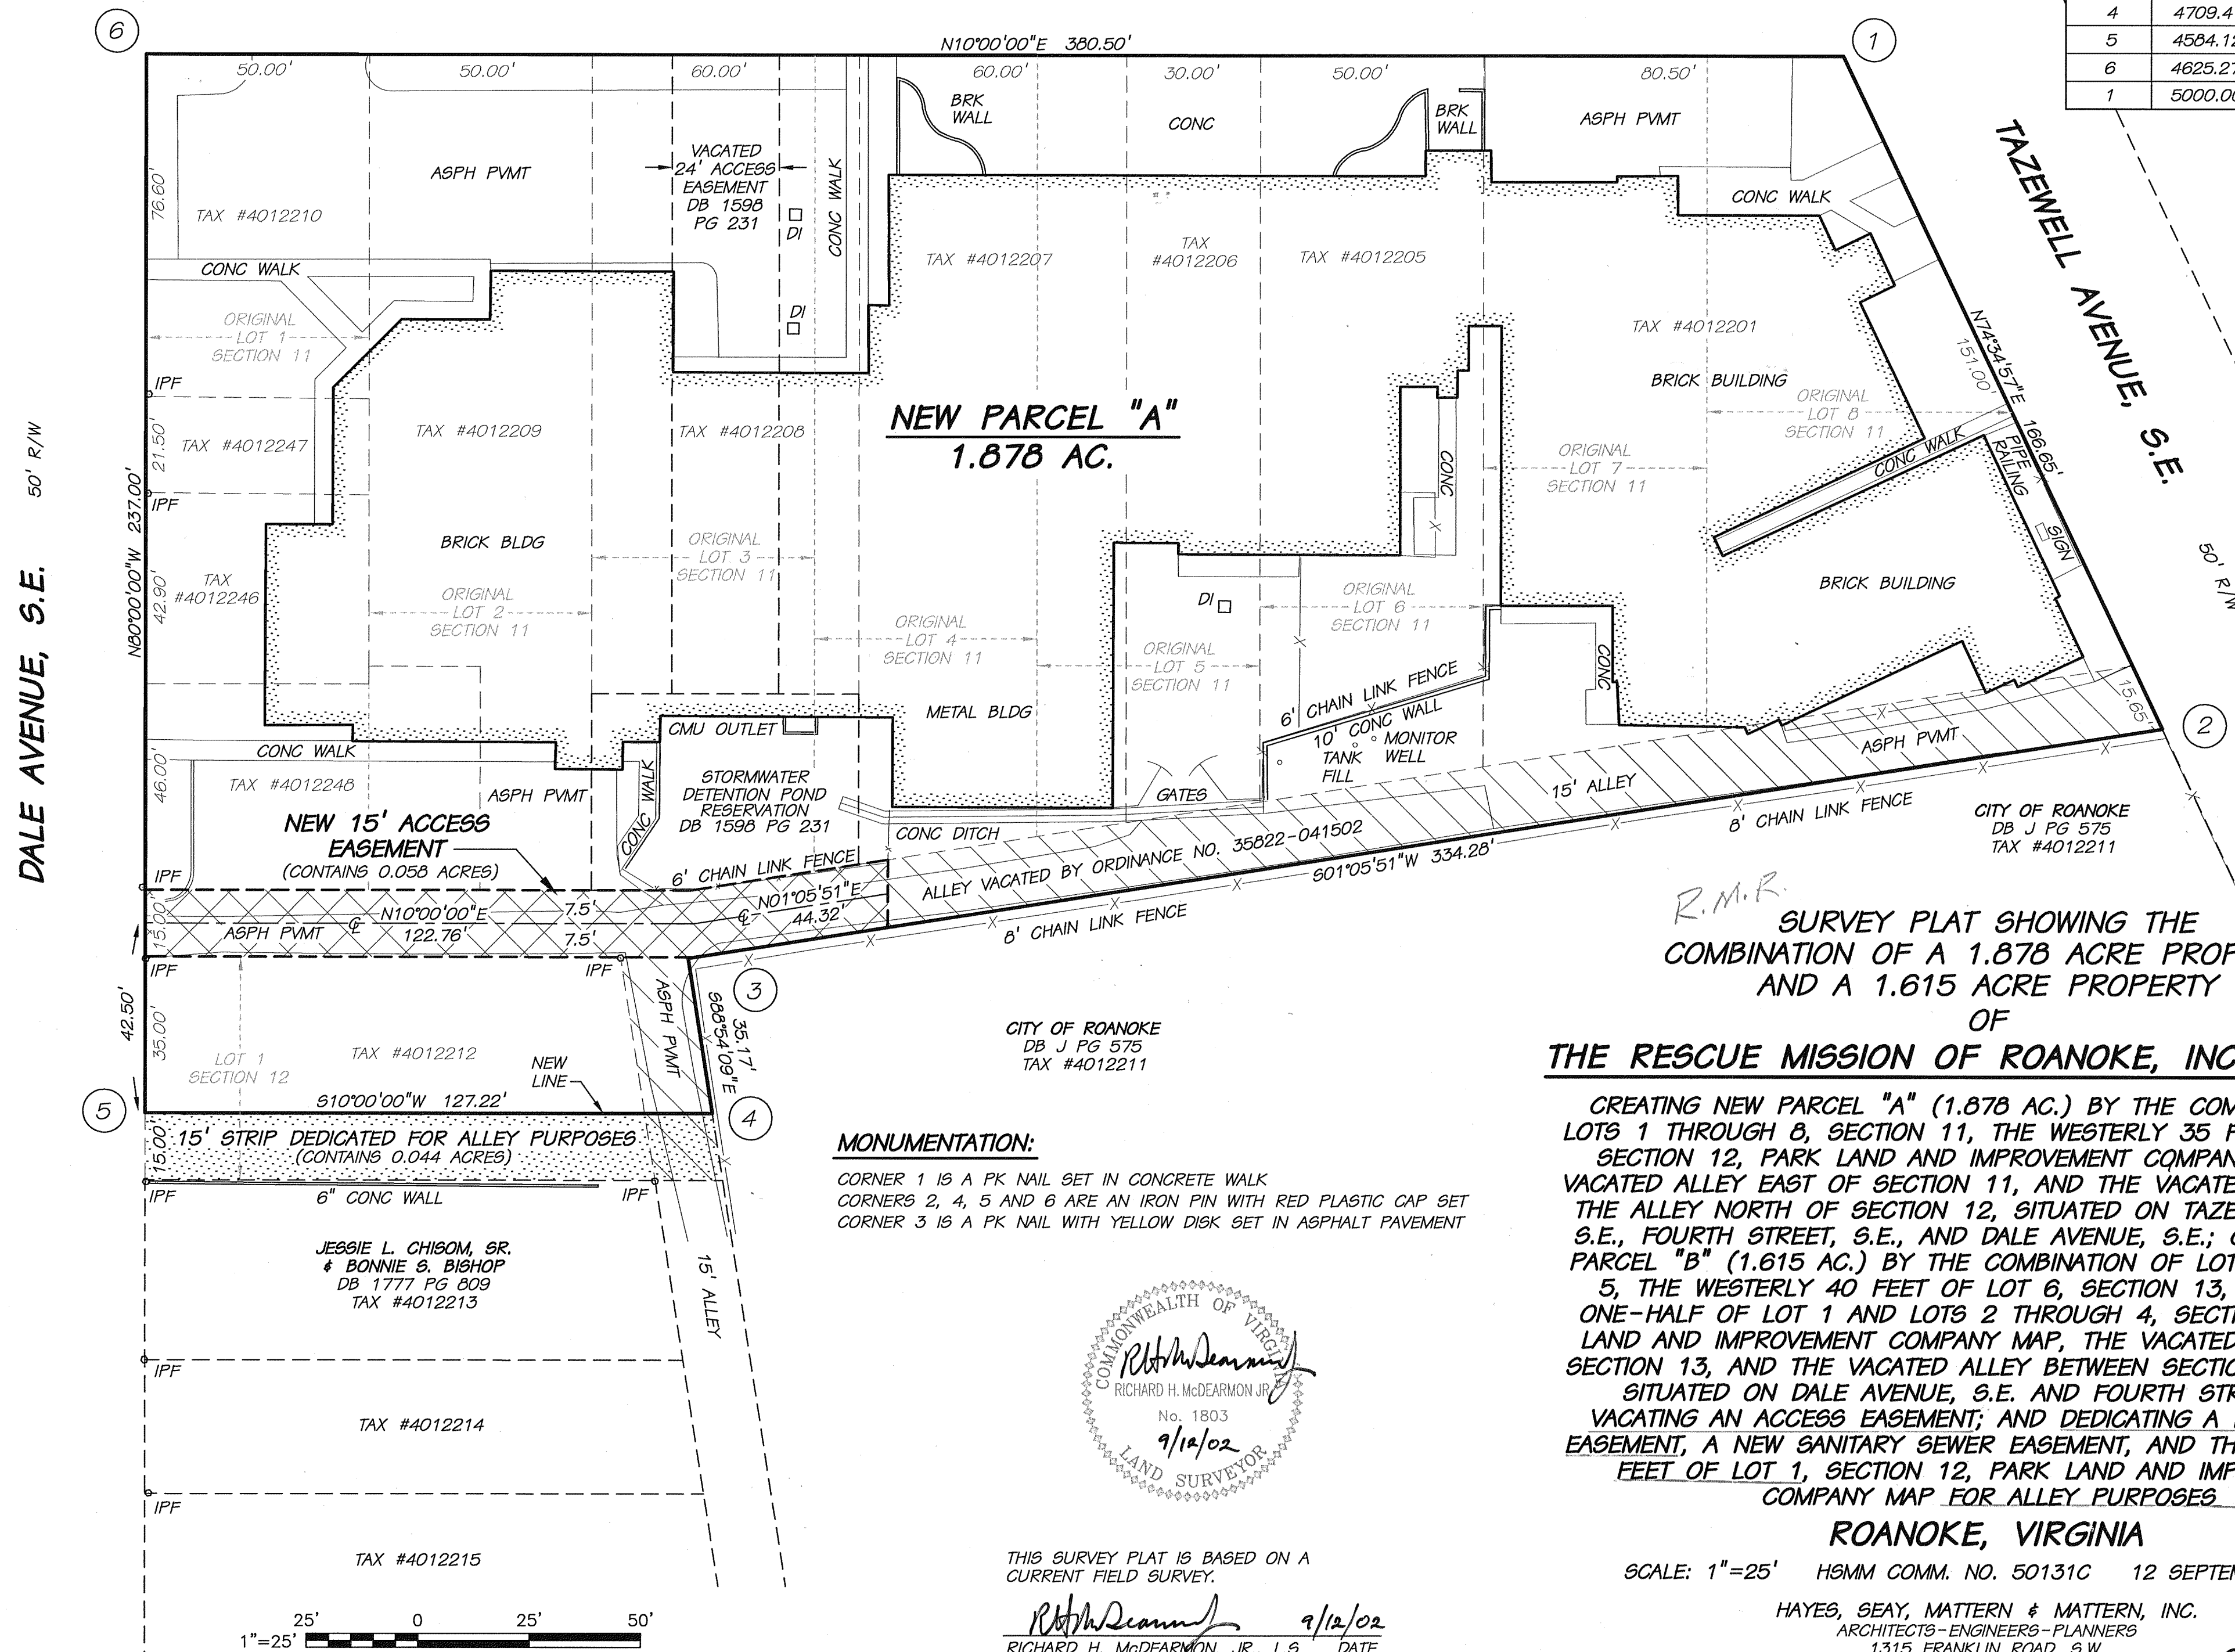

K.M.M.
SURVEY PLAT SHOWING THE
COMBINATION OF A 1.878 ACRE PROPERTY
AND A 1.615 ACRE PROPERTY
OF
RESCUE MISSION OF ROANOKE, INCORPORATED

CREATING NEW PARCEL "A" (1.878 AC.) BY THE COMBINATION OF LOTS 1 THROUGH 8, SECTION 11, THE WESTERLY 35 FEET OF LOT 1, SECTION 12, PARK LAND AND IMPROVEMENT COMPANY MAP, THE VACATED ALLEY EAST OF SECTION 11, AND THE VACATED PORTION OF THE ALLEY NORTH OF SECTION 12, SITUATED ON TAZEVELL AVENUE, S.E., FOURTH STREET, S.E., AND DALE AVENUE, S.E.; CREATING NEW PARCEL "B" (1.615 AC.) BY THE COMBINATION OF LOTS 1 THROUGH 5, THE WESTERLY 40 FEET OF LOT 6, SECTION 13, THE NORTH ONE-HALF OF LOT 1 AND LOTS 2 THROUGH 4, SECTION 14, PARK LAND AND IMPROVEMENT COMPANY MAP, THE VACATED ALLEY THRU SECTION 13, AND THE VACATED ALLEY BETWEEN SECTION 13 AND 14, SITUATED ON DALE AVENUE, S.E. AND FOURTH STREET, S.E.; VACATING AN ACCESS EASEMENT; AND DEDICATING A NEW ACCESS EASEMENT, A NEW SANITARY SEWER EASEMENT, AND THE EASTERN 15 FEET OF LOT 1, SECTION 12, PARK LAND AND IMPROVEMENT COMPANY MAP FOR ALLEY PURPOSES

ROANOKE, VIRGINIA

SCALE: 1"=25' HSMM COMM. NO. 50131C 12 SEPTEMBER 2002

HAYES, SEAY, MATTERN & MATTERN, INC.
ARCHITECTS-ENGINEERS-PLANNERS
1315 FRANKLIN ROAD, S.W.
ROANOKE VIRGINIA 24016

SHEET 2 OF 3

MAP BOOK | PAGE 2493