


DALE AVENUE, S.E.

FOURTH (WHEAT) STREET, S.E. 50' R/W

MERIDIAN OF PARK LAND AND IMPROVEMENT COMPANY

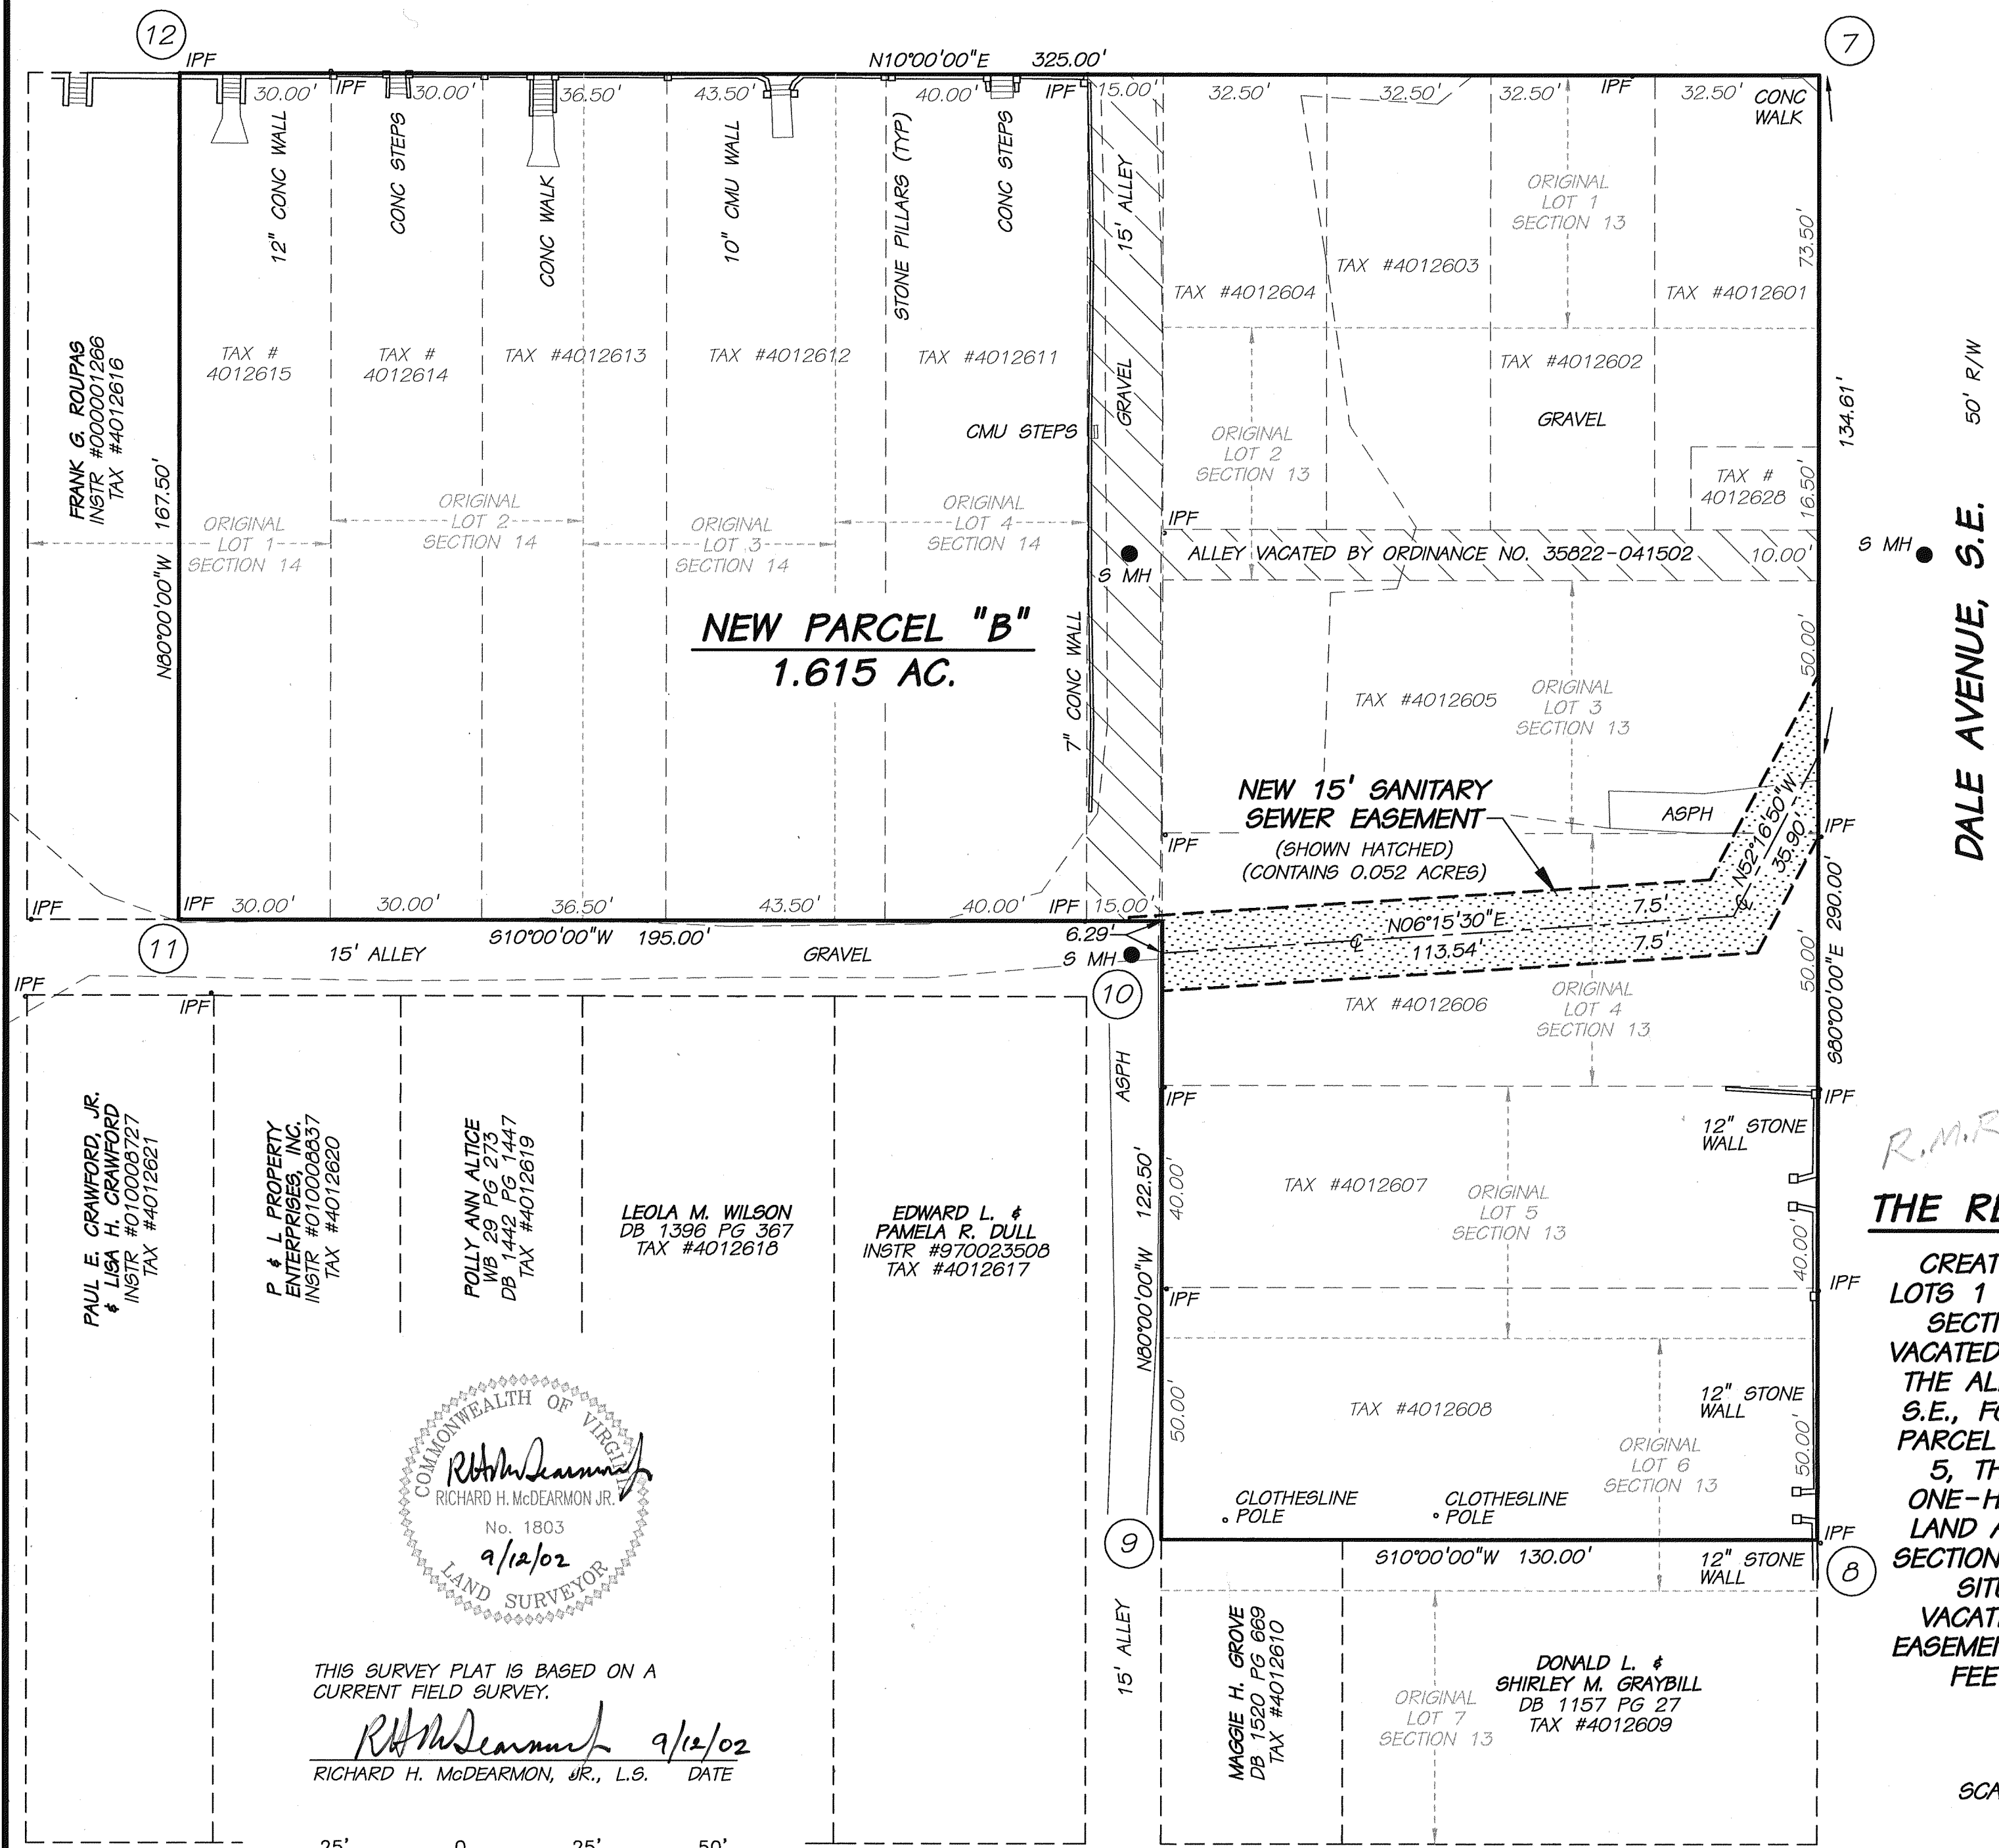

MONUMENTATION:

CORNER 7 IS A PK NAIL SET IN CONCRETE WALK
CORNER 8 IS A PK NAIL SET IN STONE WALL
CORNERS 9 AND 10 ARE AN IRON PIN WITH RED PLASTIC CAP SET
CORNERS 11 AND 12 ARE AN IRON PIN FOUND

NEW PARCEL "B" CORNER COORDINATES		
CORNER	NORTH	EAST
7	4576.0387	4925.2404
8	4525.6807	5210.8347
9	4397.6557	5188.2604
10	4418.9276	5067.6215
11	4226.8901	5033.7601
12	4255.9762	4868.8048
7	4576.0387	4925.2404

SURVEY PLAT SHOWING THE
COMBINATION OF A 1.878 ACRE PROPERTY
AND A 1.615 ACRE PROPERTY
OF

THE RESCUE MISSION OF ROANOKE, INCORPORATED

CREATING NEW PARCEL "A" (1.878 AC.) BY THE COMBINATION OF
LOTS 1 THROUGH 8, SECTION 11, THE WESTERLY 35 FEET OF LOT 1,
SECTION 12, PARK LAND AND IMPROVEMENT COMPANY MAP, THE
VACATED ALLEY EAST OF SECTION 11, AND THE VACATED PORTION OF
THE ALLEY NORTH OF SECTION 12, SITUATED ON TAZEWEEL AVENUE,
S.E., FOURTH STREET, S.E., AND DALE AVENUE, S.E.; CREATING NEW
PARCEL "B" (1.615 AC.) BY THE COMBINATION OF LOTS 1 THROUGH
5, THE WESTERLY 40 FEET OF LOT 6, SECTION 13, THE NORTH
ONE-HALF OF LOT 1 AND LOTS 2 THROUGH 4, SECTION 14, PARK
LAND AND IMPROVEMENT COMPANY MAP, THE VACATED ALLEY THRU
SECTION 13, AND THE VACATED ALLEY BETWEEN SECTION 13 AND 14,
SITUATED ON DALE AVENUE, S.E. AND FOURTH STREET, S.E.;
VACATING AN ACCESS EASEMENT; AND DEDICATING A NEW ACCESS
EASEMENT, A NEW SANITARY SEWER EASEMENT, AND THE EASTERN 15
FEET OF LOT 1, SECTION 12, PARK LAND AND IMPROVEMENT
COMPANY MAP FOR ALLEY PURPOSES



ROANOKE, VIRGINIA

SCALE: 1"=25' H&MM COMM. NO. 50131C 12 SEPTEMBER 2002

HAYES, SEAY, MATTERN & MATTERN, INC.
ARCHITECTS-ENGINEERS-PLANNERS
1315 FRANKLIN ROAD, S.W.
ROANOKE, VIRGINIA 24016

SHEET 3 OF 3

THIS SURVEY PLAT IS BASED ON A
CURRENT FIELD SURVEY.
R.H. McDEARMON JR. 9/12/02
RICHARD H. McDEARMON, JR., L.S. DATE

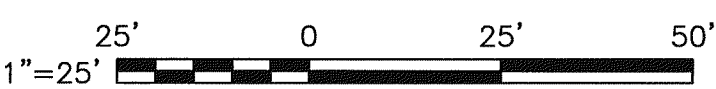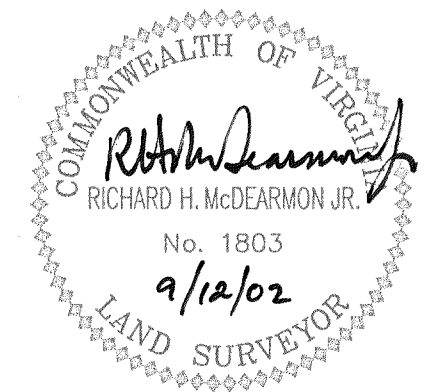

FIFTH (BORDER) STREET, S.E.