

# COORDINATES

BY COE FLOOD REDUCTION PROJECT

| PI NUMBER | NORTHING   | EASTING     |
|-----------|------------|-------------|
| 1         | 3621492.06 | 11064259.54 |
| 2         | 3621508.67 | 11064203.82 |
| 3         | 3621498.60 | 11064185.16 |
| 4         | 3621329.85 | 11064134.68 |
| 5         | 3621278.27 | 11064130.70 |
| 6         | 3621271.23 | 11064129.77 |
| 7         | 3621233.32 | 11064177.70 |
| 8         | 3621238.18 | 11064181.36 |
| 9         | 3621205.76 | 11064197.77 |
| 10        | 3621161.93 | 11064161.92 |
| 11        | 3621229.74 | 11064079.03 |
| 12        | 3621302.11 | 11064100.58 |
| 13        | 3621289.49 | 11064116.52 |
| 14        | 3621332.61 | 11064119.85 |
| 15        | 3621502.89 | 11064170.79 |
| 16        | 3621523.05 | 11064208.10 |
| 17        | 3621506.40 | 11064263.96 |
| 18        | 3621195.66 | 11064120.68 |
| 19        | 3621182.36 | 11064136.95 |
| 1         | 3621492.06 | 11064259.54 |

## NOTE:

AREA LIES ENTIRELY OUT OF FEMA FLOODWAY.


THIS IS AN ORIGINAL SIZE PLAT AND HAS NOT BEEN REDUCED.

M.B. 1 PG. 2513


## NOTES:

1. THIS PLAT IS BASED ON TITLE REPORT DATED MAY 8, 2001.
2. THIS PLAT REPRESENTS A COMPOSITE OF DEEDS, PLATS, CALCULATED INFORMATION AND FIELD TIES TO PROPERTY BOUNDARIES TO LOCATE THE POSITION OF THE PROPERTY IN RELATION TO THE BOUNDARIES. THIS SURVEY DOES NOT REFLECT A COMPLETE AND ACCURATE BOUNDARY SURVEY OF THE SUBJECT PROPERTIES.

## LEGEND:

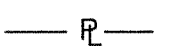-  PERMANENT ACCESS EASEMENT
-  PERMANENT ACCESS & FLOWAGE EASEMENT
-  FLOWAGE EASEMENT
-  PROPERTY LINE
-  EDGE OF RIVER



MERIDIAN OF VIRGINIA STATE  
PLANE COORDINATE SYSTEM  
NAD83

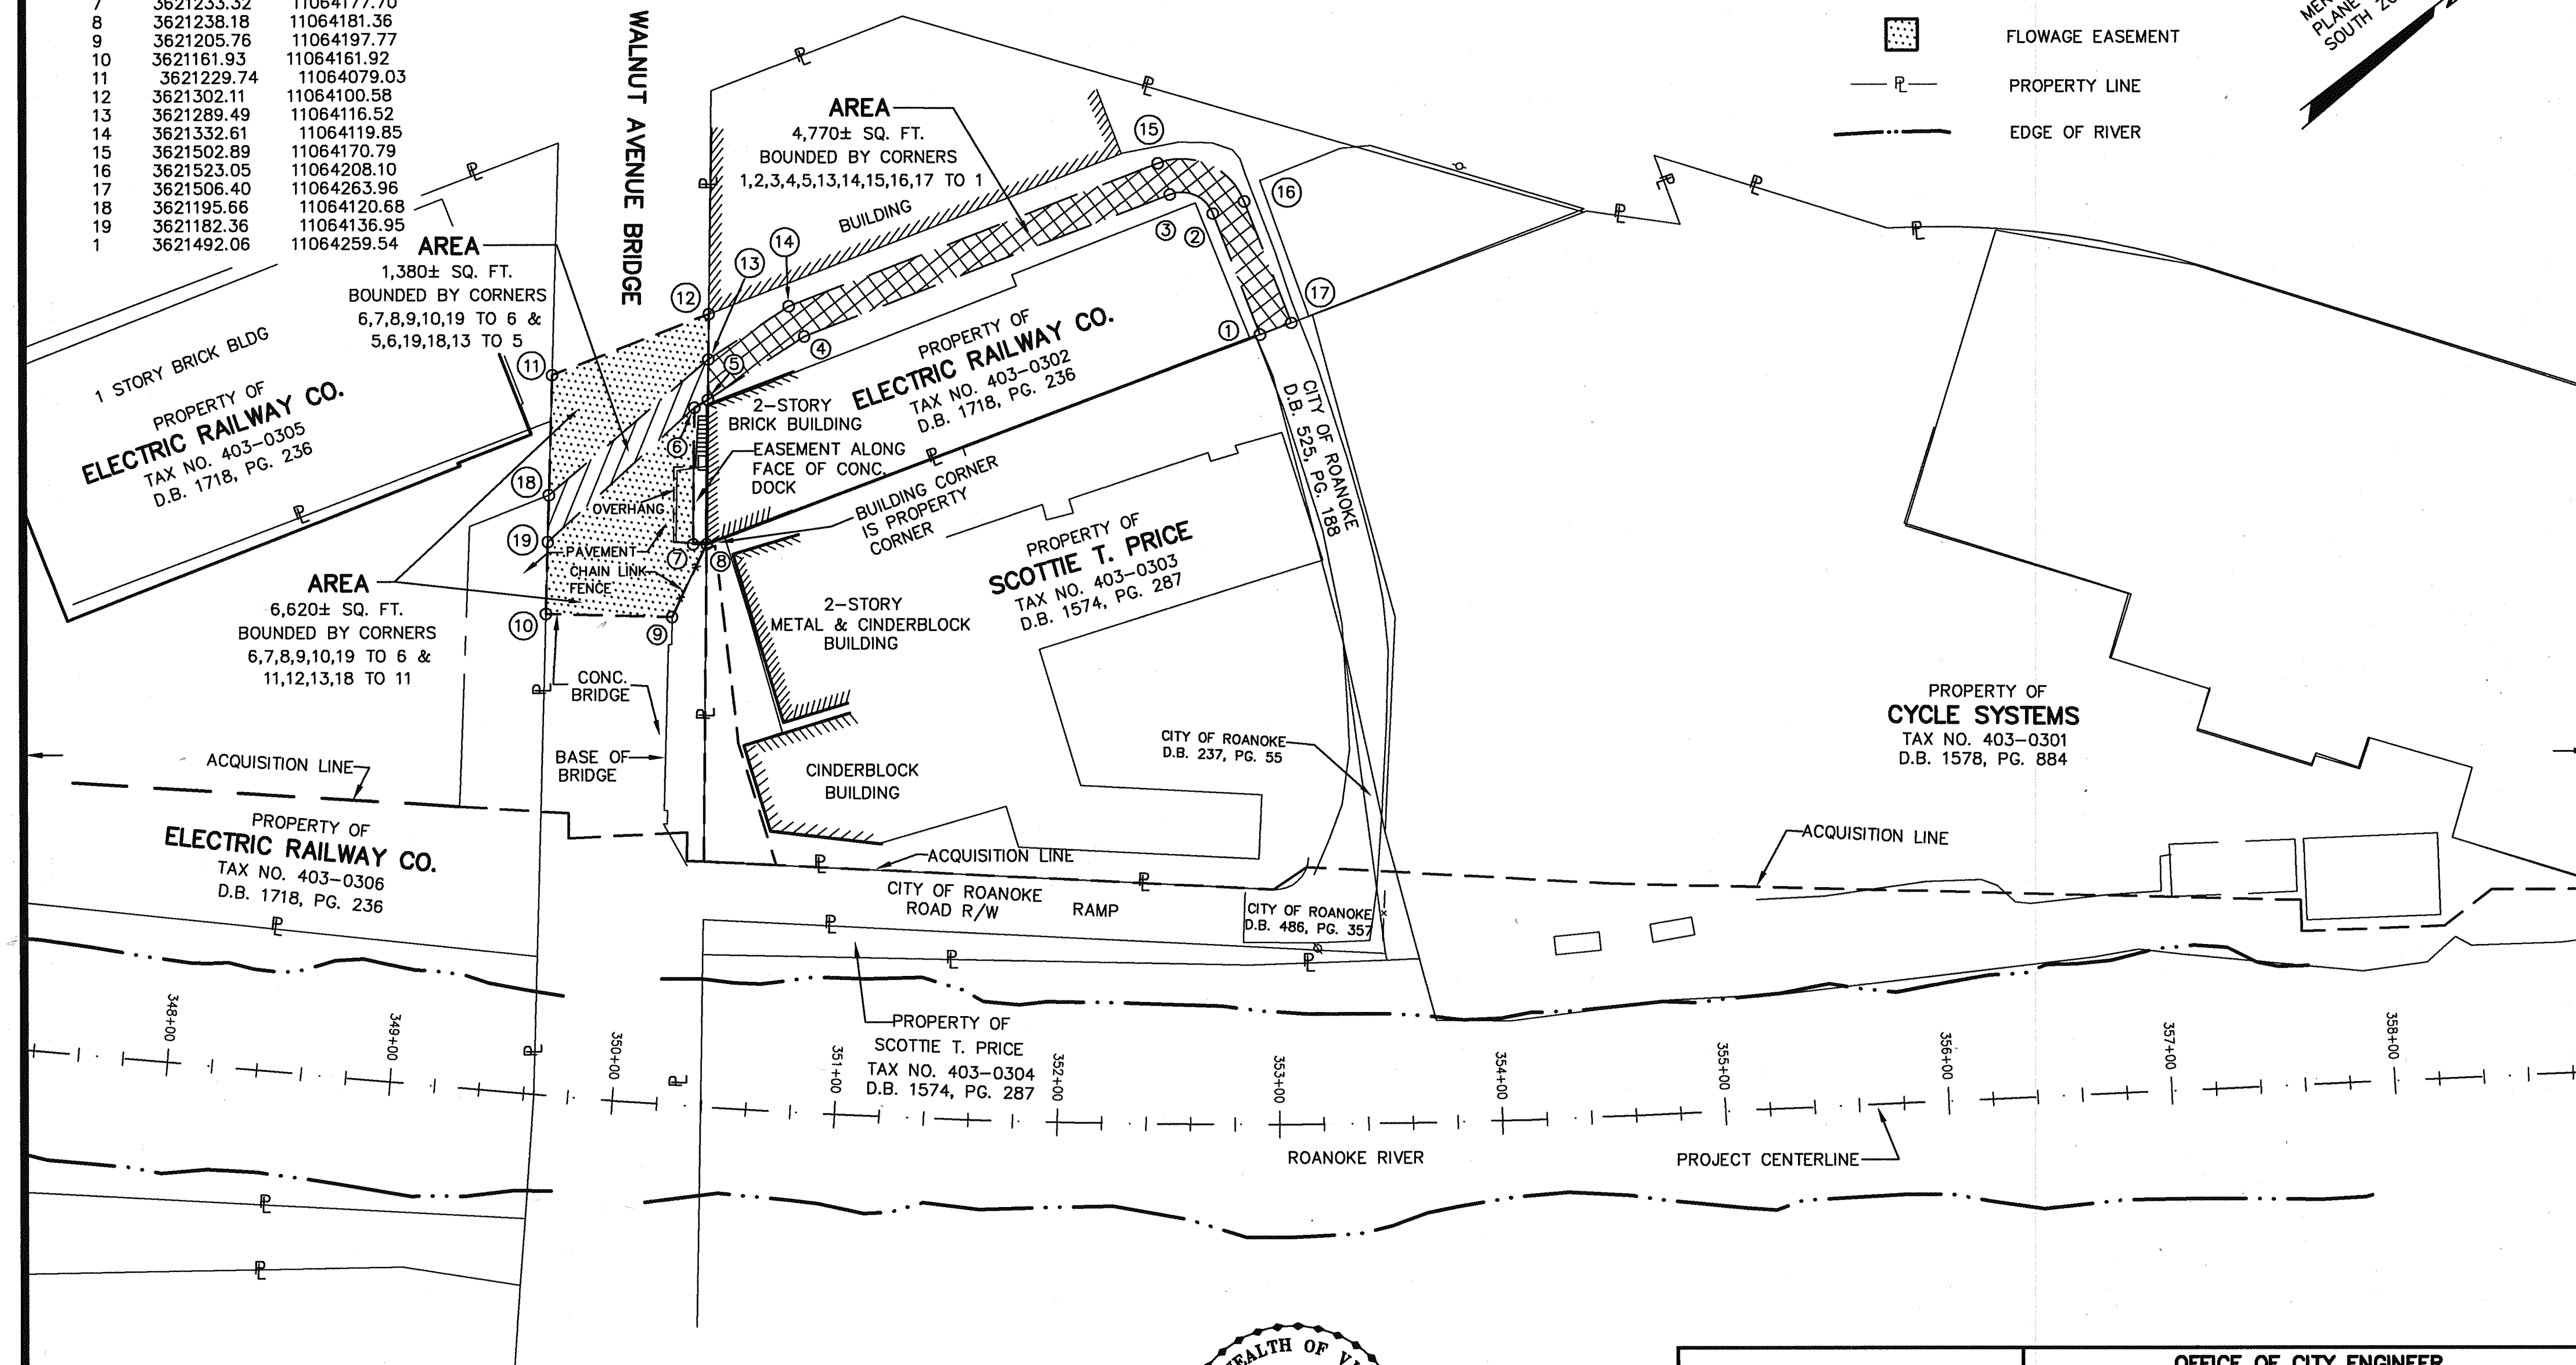

IN THE CLERK'S OFFICE OF THE CIRCUIT COURT OF THE CITY OF ROANOKE, VIRGINIA  
THIS MAP WAS PRESENTED WITH THE CERTIFICATE OF ACKNOWLEDGMENT THERETO ATTACHED  
ADMITTED TO RECORD AT 3:40 O'CLOCK P.M. ON THIS 9th DAY OF October, 2002.

TESTE: ARTHUR B. CRUSH, III  
CLERK

BY: *Arthur B. Crush, III*  
DEPUTY CLERK

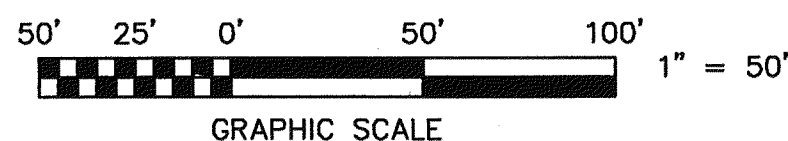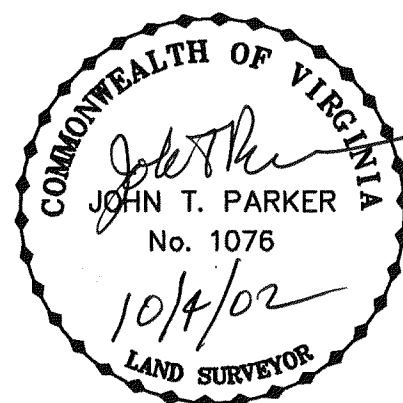

**TPP&S** T. P. PARKER & SON  
ENGINEERS 818 Boulevard  
SURVEYORS Post Office Box 39  
PLANNERS Salem, Virginia 24153

W.O.: 98-1195  
TAX # 403-0302  
N.B. N/A DRAWN JTP, JR.  
CALC. CHK'D JTP  
CLOSED: JTP, JR.

ROANOKE OFFICE OF CITY ENGINEER VIRGINIA

ROANOKE RIVER FLOOD REDUCTION PROJECT  
SHOWING NEW EASEMENTS BEING ACQUIRED BY

THE CITY OF ROANOKE

FROM

ELECTRIC RAILWAY COMPANY

THE CITY OF ROANOKE, VIRGINIA

SCALE: 1" = 50'

DATE: 20 SEPT. 2002

PLAN NO. 6444-066B

APPROVED:

*Theresa J. Smith* 10-4-02  
CITY ENGINEER

M.B. 1 PG. 2513