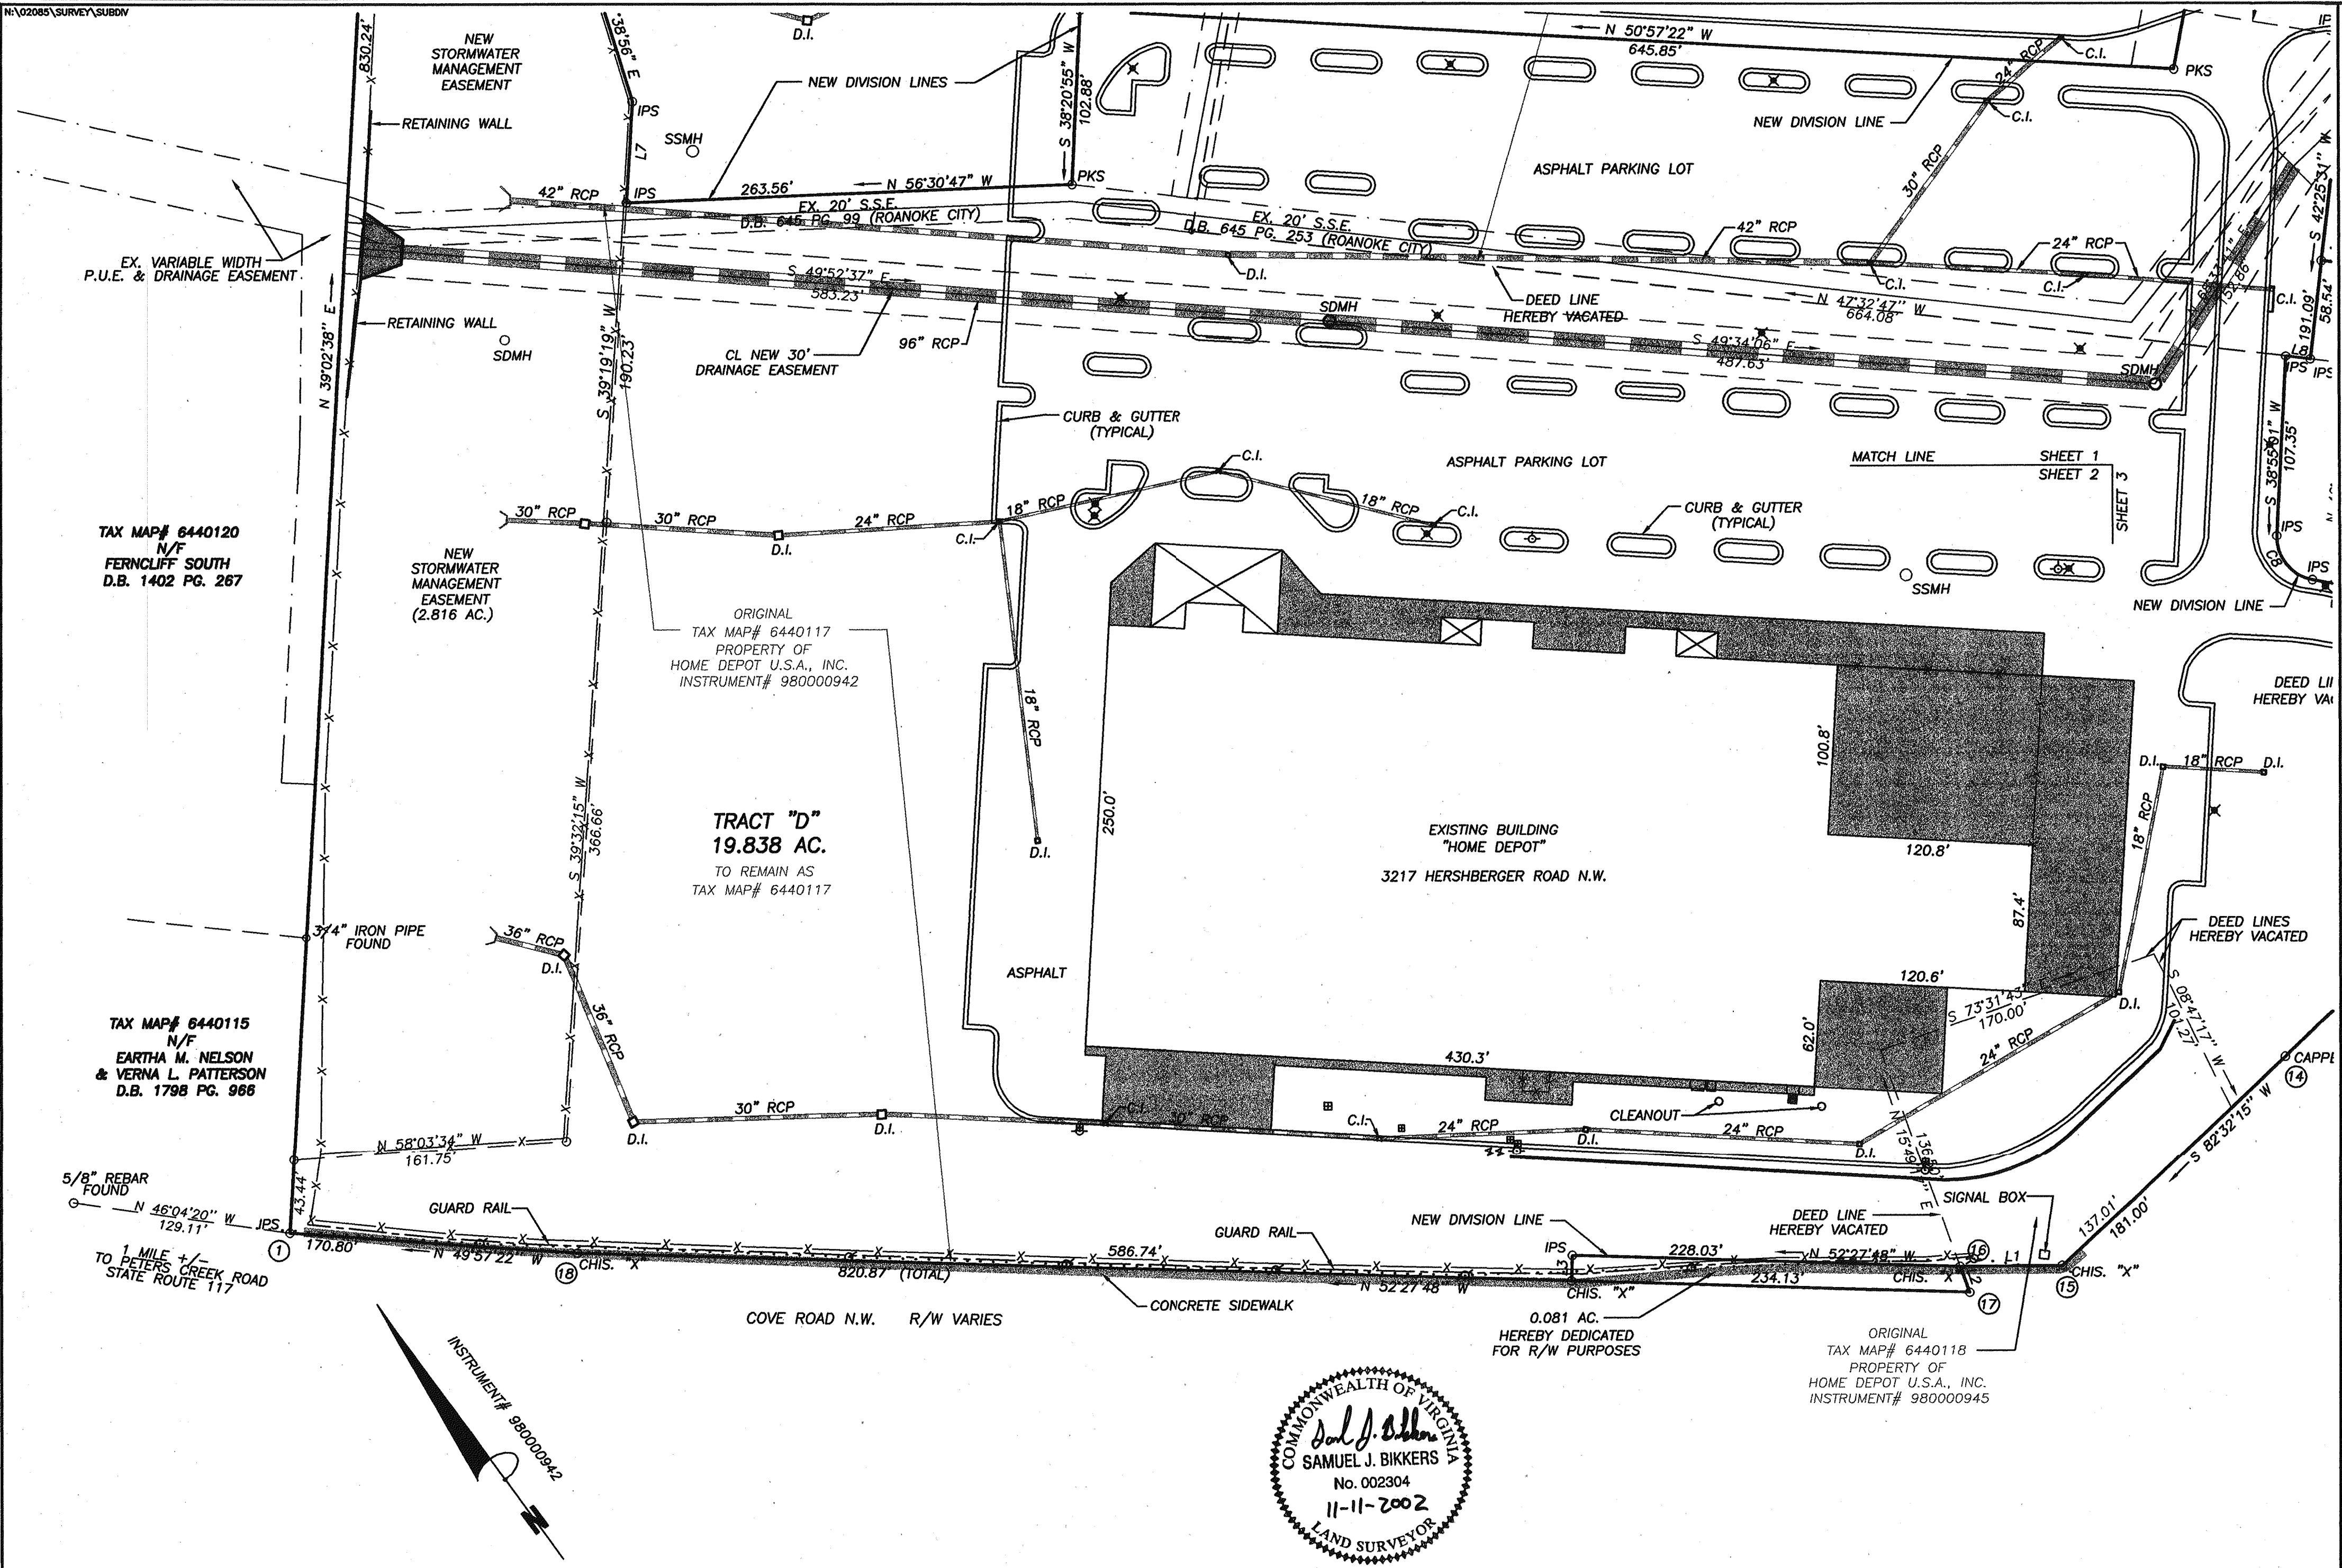


**ENGINEERING CONCEPTS, INC.**  
20 S. ROANOKE ST., PO BOX 619  
FINCASTLE, VIRGINIA 24090  
540.473.1253 FAX: 540.473.1254

|          |         |                 |   |    |     |     |                |
|----------|---------|-----------------|---|----|-----|-----|----------------|
| Drawn    | SJB     | 60              | 0 | 60 | 120 | 180 | 1"=60'         |
| Designed |         | Scale: 1" = 60' |   |    |     |     | 8-27-02        |
| Checked  | TSN/SJB |                 |   |    |     |     | PROJECT: 02085 |
| Approved | SJB     |                 |   |    |     |     | 3 of 4         |