


THIS ORIGINAL PLAT HAS NOT BEEN REDUCED

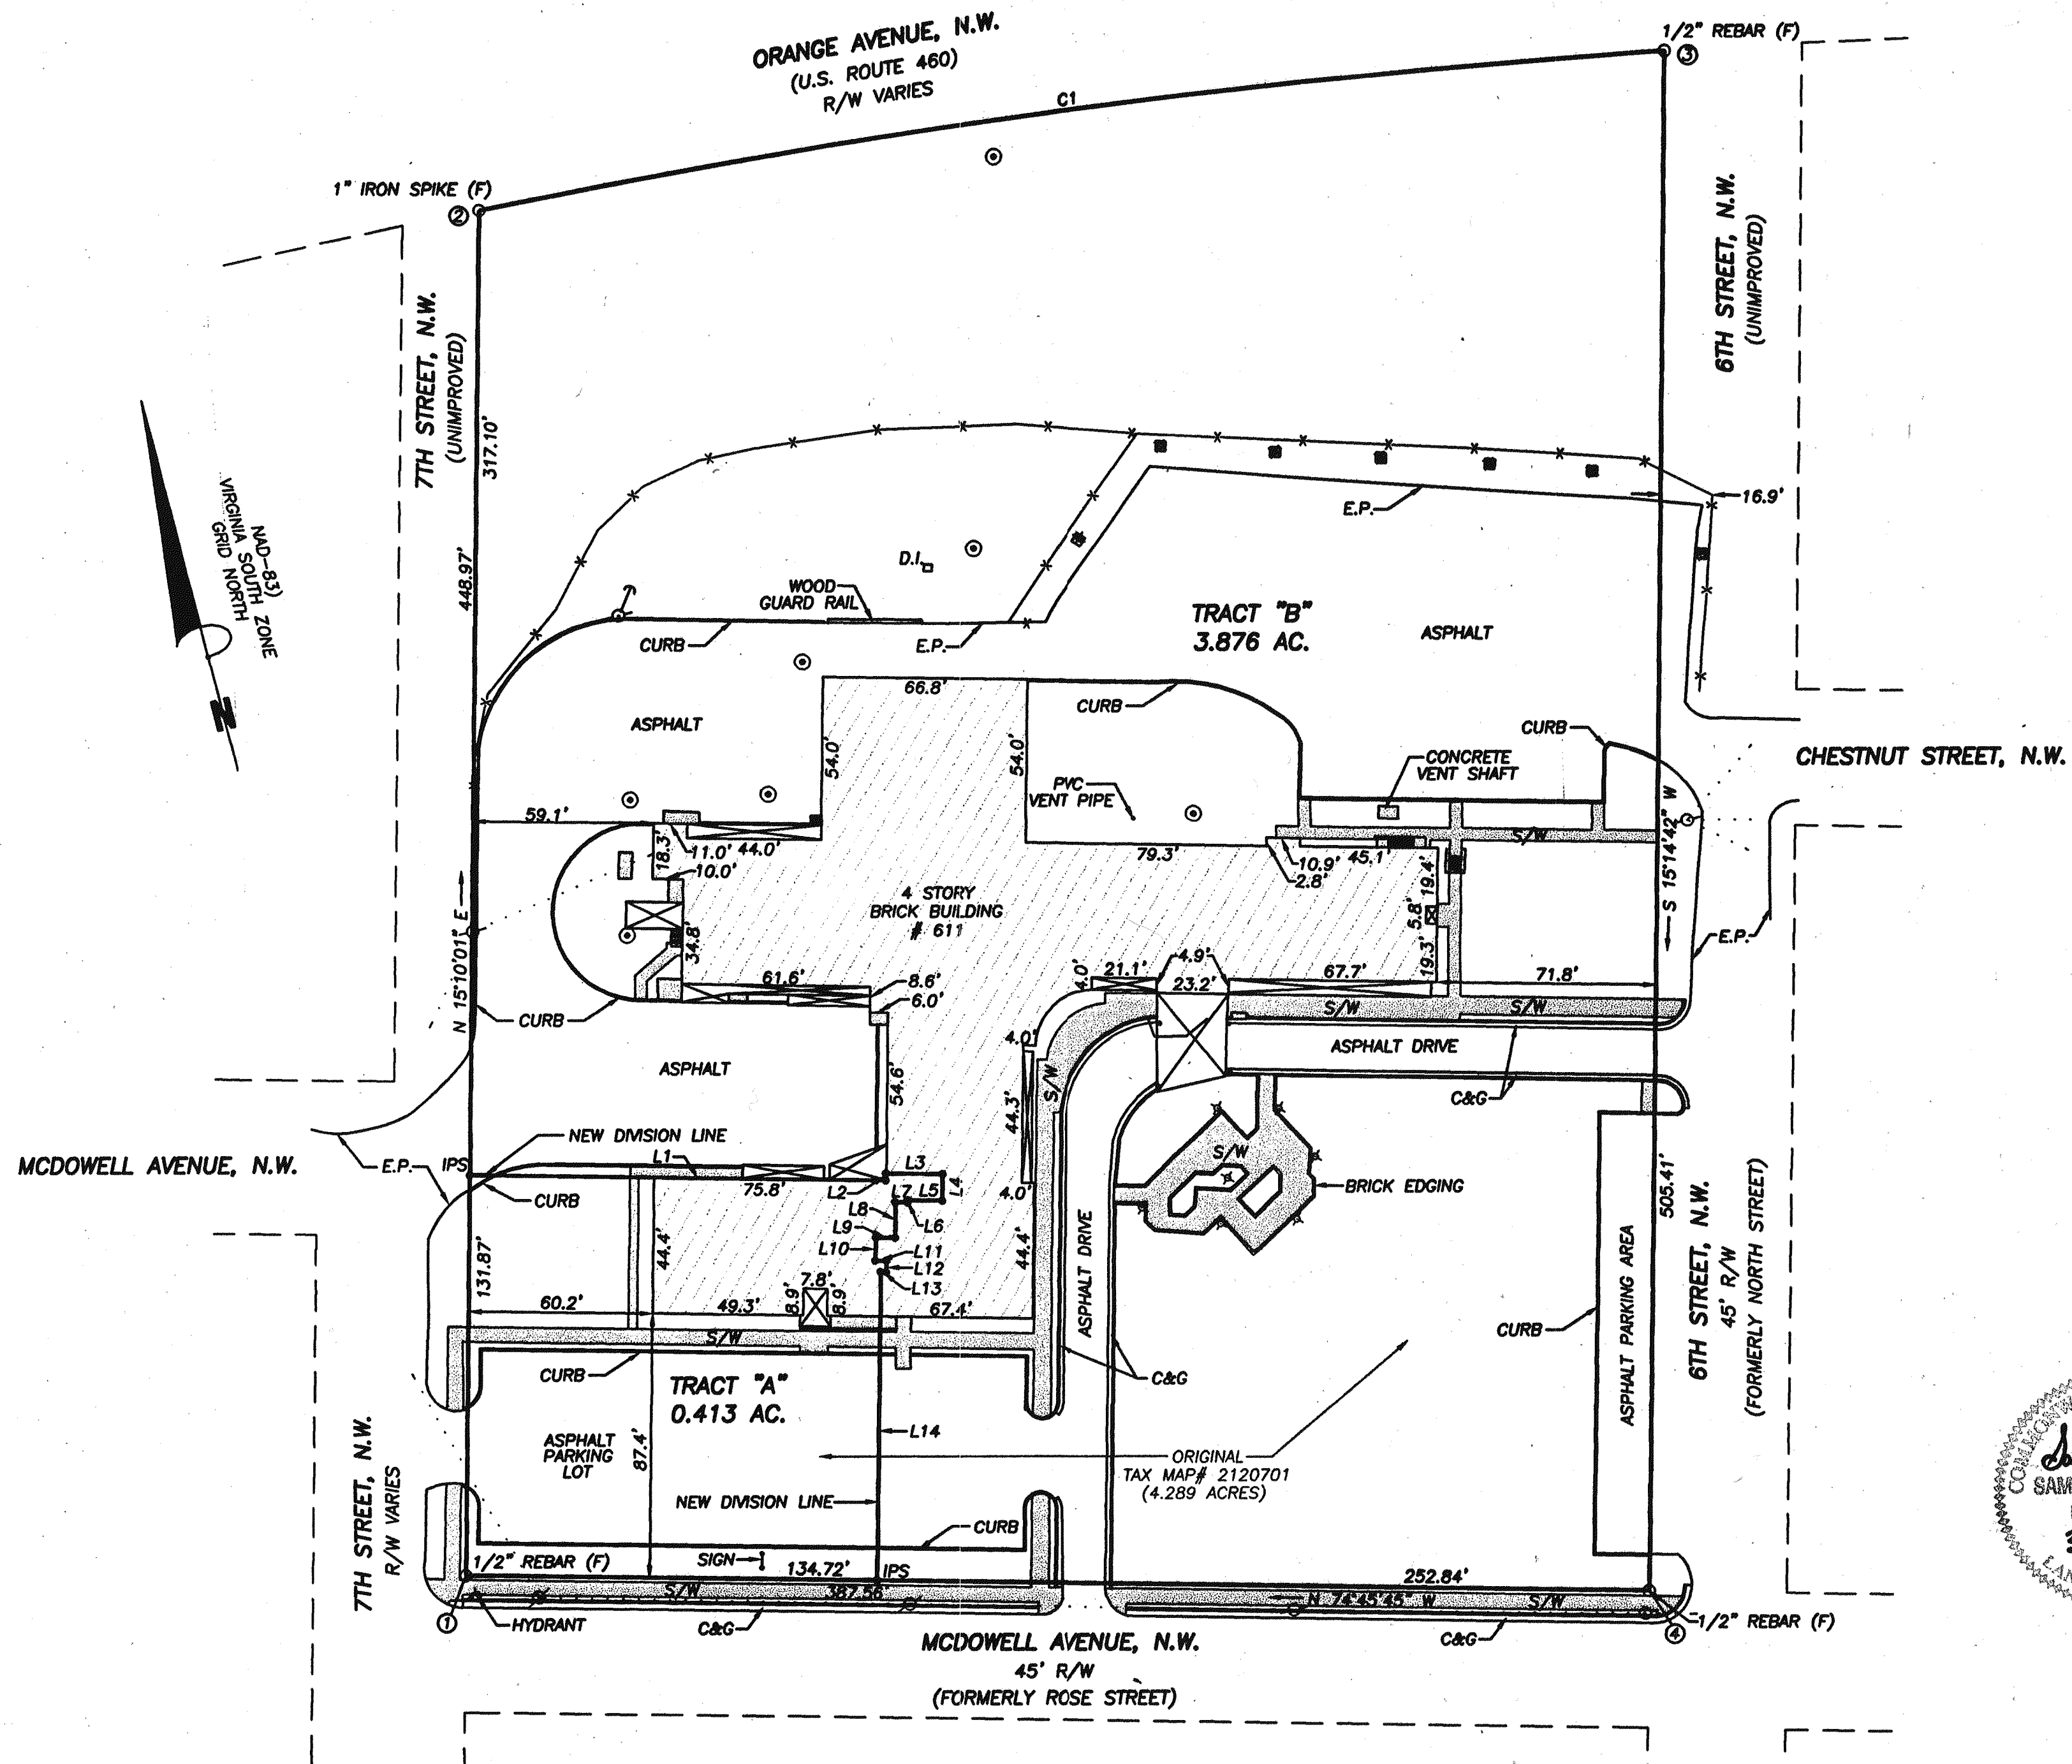

ENGINEERING CONCEPTS, INC.

20 S. ROANOKE ST., PO BOX 619
FINCASTLE, VIRGINIA 24090
540.473.1253 FAX: 540.473.1254

Drawn	SJB	40	0	40	80	120	1"=40'
Designed							12-18-02
Checked	TSN/SJB						PROJECT: 02026
Approved	SJB						2 of 2

Rm 145

Over