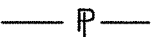



LEGEND:

-  PERMANENT ACCESS EASEMENT
-  PROPERTY BEING ACQUIRED
-  PROPERTY LINE
-  EDGE OF RIVER

THIS IS AN ORIGINAL SIZE PLAT AND HAS NOT BEEN REDUCED.

M.B. 1 PG. 2606



NOTE:
PROPERTY BEING ACQUIRED LIES ENTIRELY IN FEMA FLOODWAY.

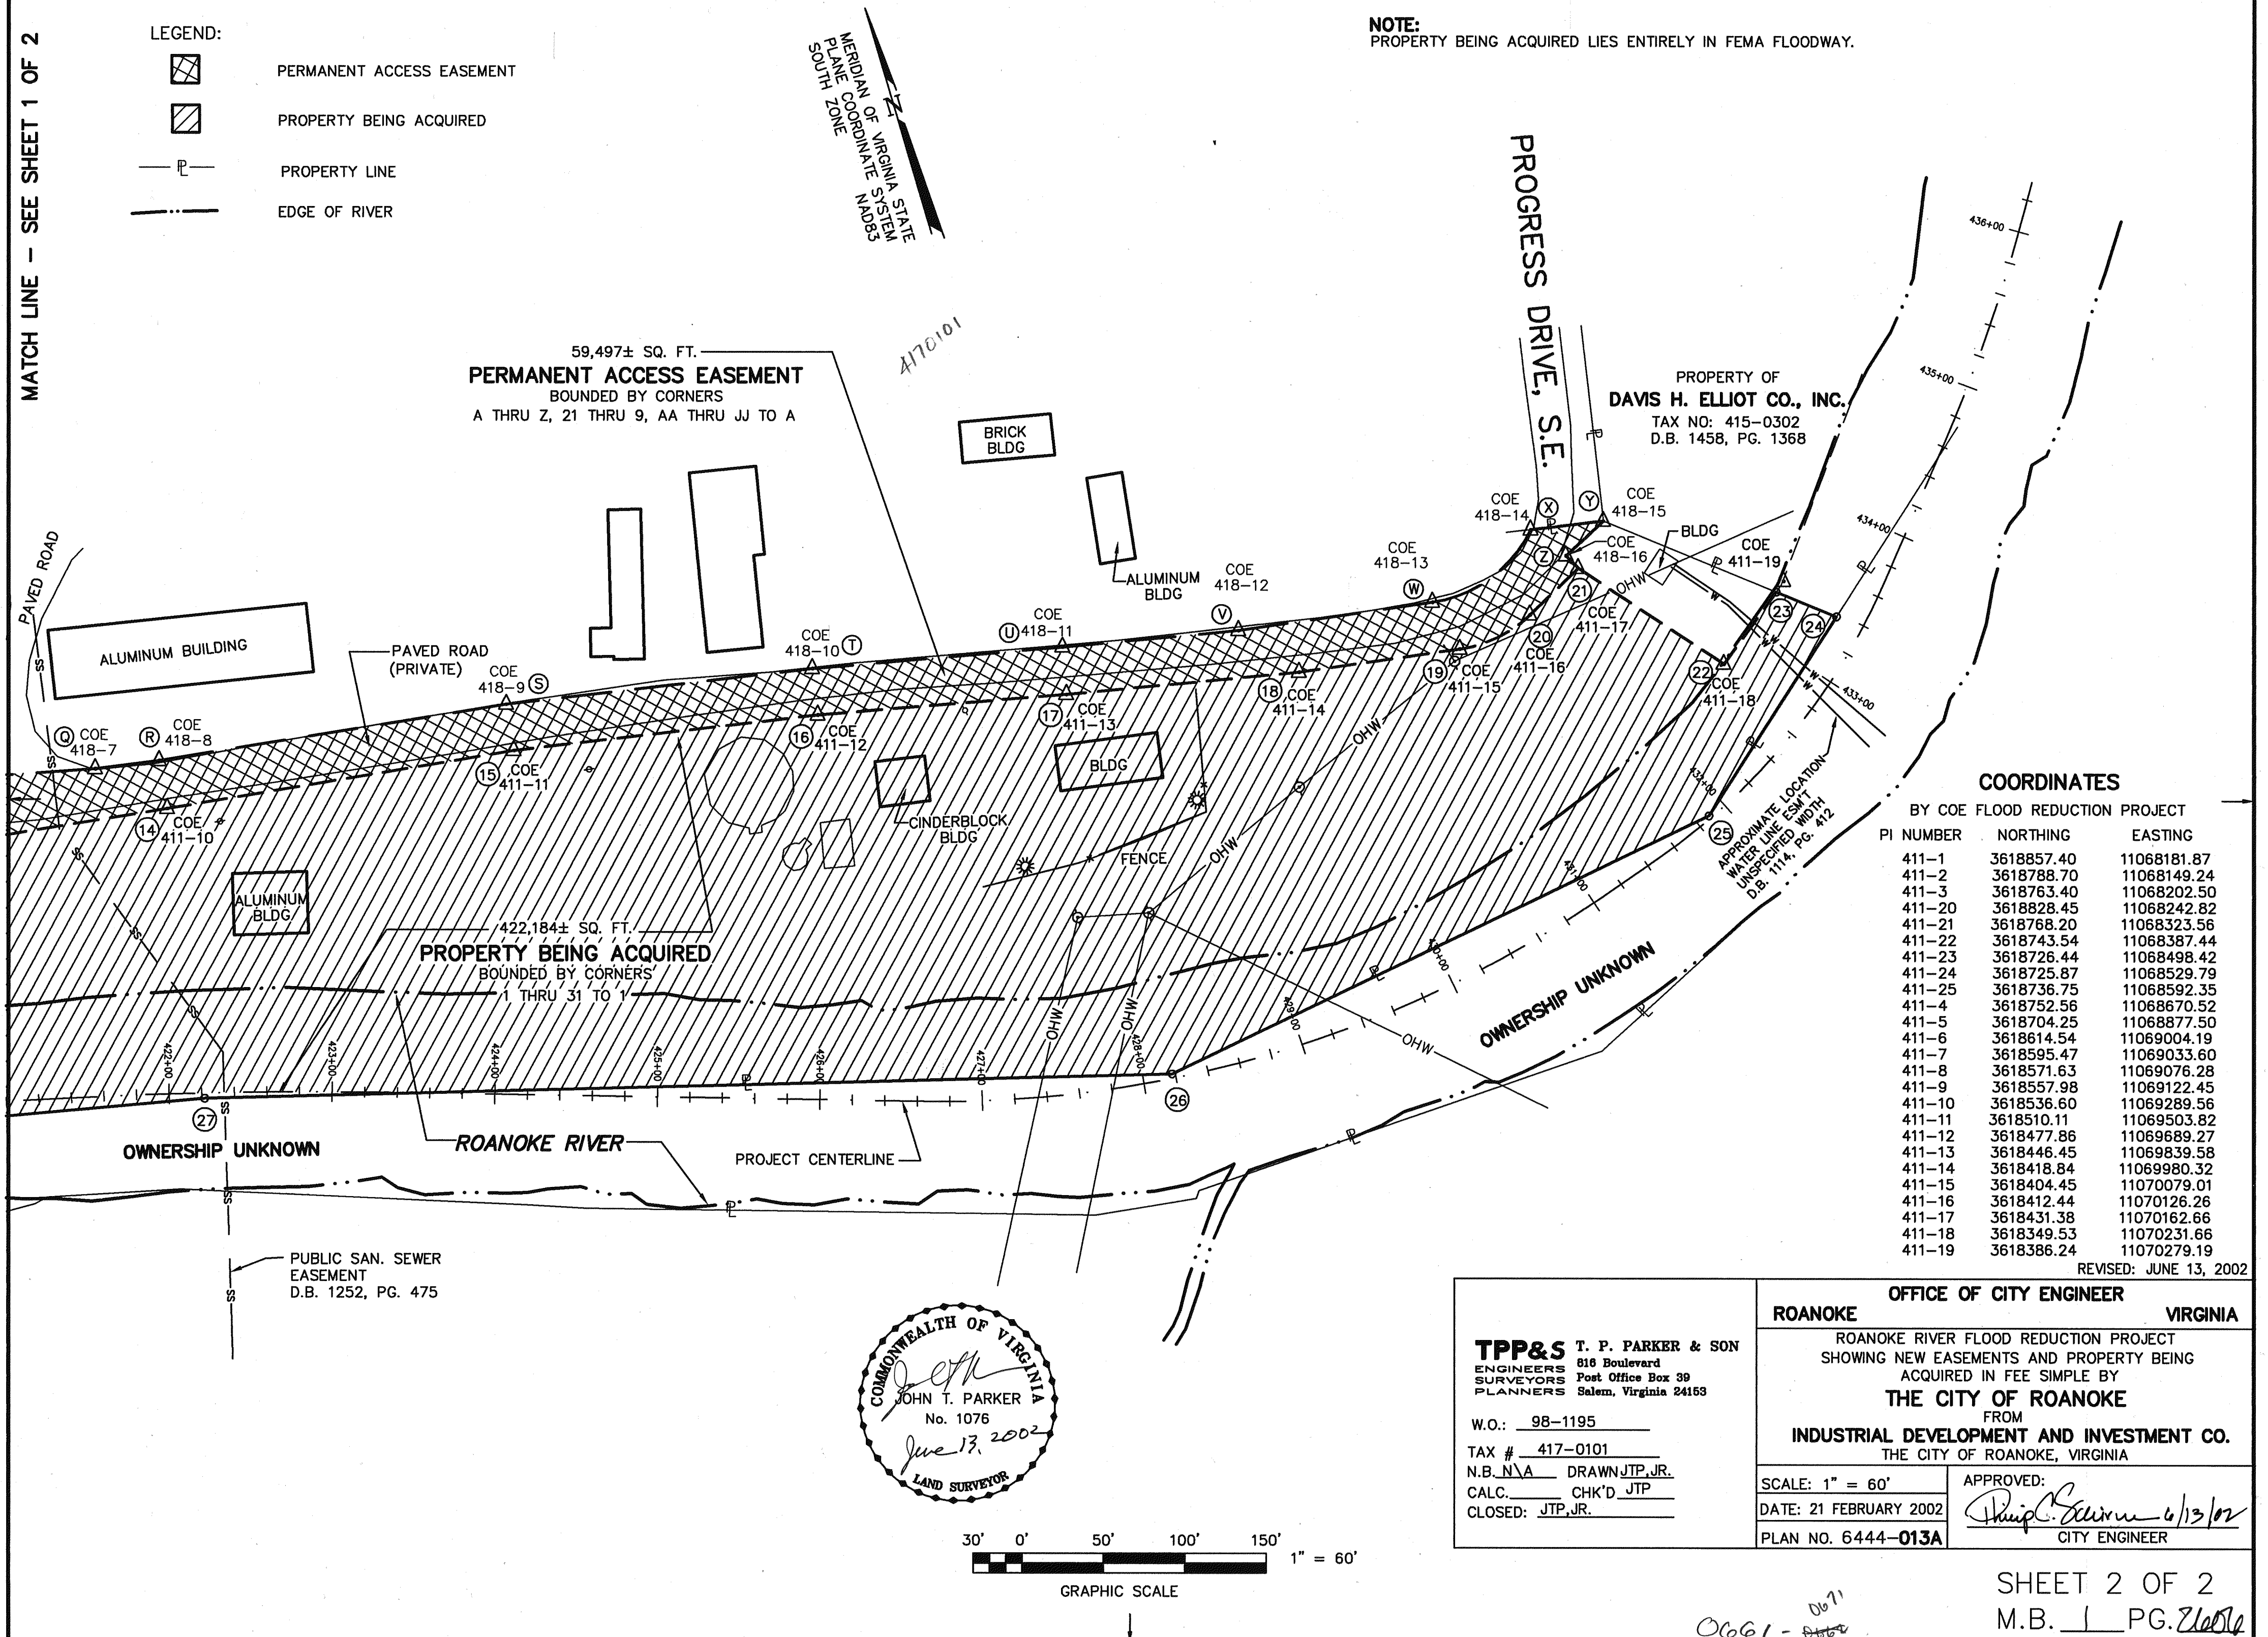

COORDINATES

BY COE FLOOD REDUCTION PROJECT		
PI NUMBER	NORTHING	EASTING
411-1	3618857.40	11068181.87
411-2	3618788.70	11068149.24
411-3	3618763.40	11068202.50
411-20	3618828.45	11068242.82
411-21	3618768.20	11068323.56
411-22	3618743.54	11068387.44
411-23	3618726.44	11068498.42
411-24	3618725.87	11068529.79
411-25	3618736.75	11068592.35
411-4	3618752.56	11068670.52
411-5	3618704.25	11068877.50
411-6	3618614.54	11069004.19
411-7	3618595.47	11069033.60
411-8	3618571.63	11069076.28
411-9	3618557.98	11069122.45
411-10	3618536.60	11069289.56
411-11	3618510.11	11069503.82
411-12	3618477.86	11069689.27
411-13	3618446.45	11069839.58
411-14	3618418.84	11069980.32
411-15	3618404.45	11070079.01
411-16	3618412.44	11070126.26
411-17	3618431.38	11070162.66
411-18	3618349.53	11070231.66
411-19	3618386.24	11070279.19

REVISED: JUNE 13, 2002

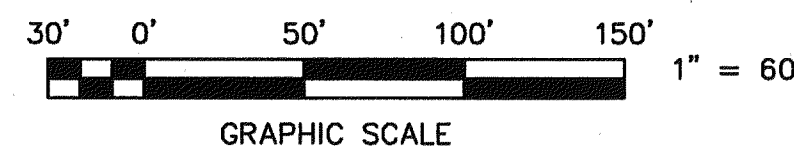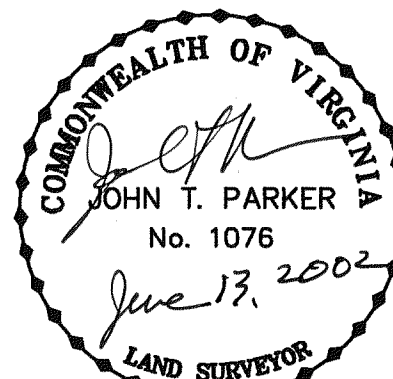

TPP&S T. P. PARKER & SON
ENGINEERS 816 Boulevard
SURVEYORS Post Office Box 39
PLANNERS Salem, Virginia 24153

W.O.: 98-1195
TAX # 417-0101
N.B. N/A DRAWN JTP, JR.
CALC. CHK'D JTP
CLOSED: JTP, JR.

OFFICE OF CITY ENGINEER	
ROANOKE	VIRGINIA
ROANOKE RIVER FLOOD REDUCTION PROJECT SHOWING NEW EASEMENTS AND PROPERTY BEING ACQUIRED IN FEE SIMPLE BY THE CITY OF ROANOKE FROM INDUSTRIAL DEVELOPMENT AND INVESTMENT CO. THE CITY OF ROANOKE, VIRGINIA	
SCALE: 1" = 60'	APPROVED:
DATE: 21 FEBRUARY 2002	<i>Philip C. Quinn</i> 6/13/02
PLAN NO. 6444-013A	CITY ENGINEER