
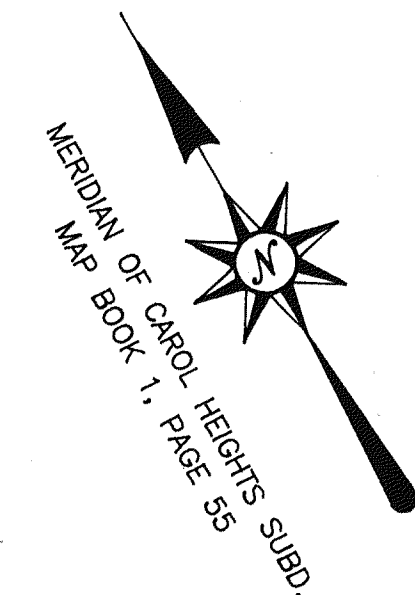


CURVE "B"
 ARC=254.55'
 RADIUS=2138.48'
 ANGLE=06°49'12"
 CHORD=N 68°23'36" E,
 254.40'
 TANGENT=127.43'

NOTE: THE ORIGINAL SCALE OF THIS PLAT
 HAS NOT BEEN REDUCED.

MAP BOOK 1, PAGE 2613

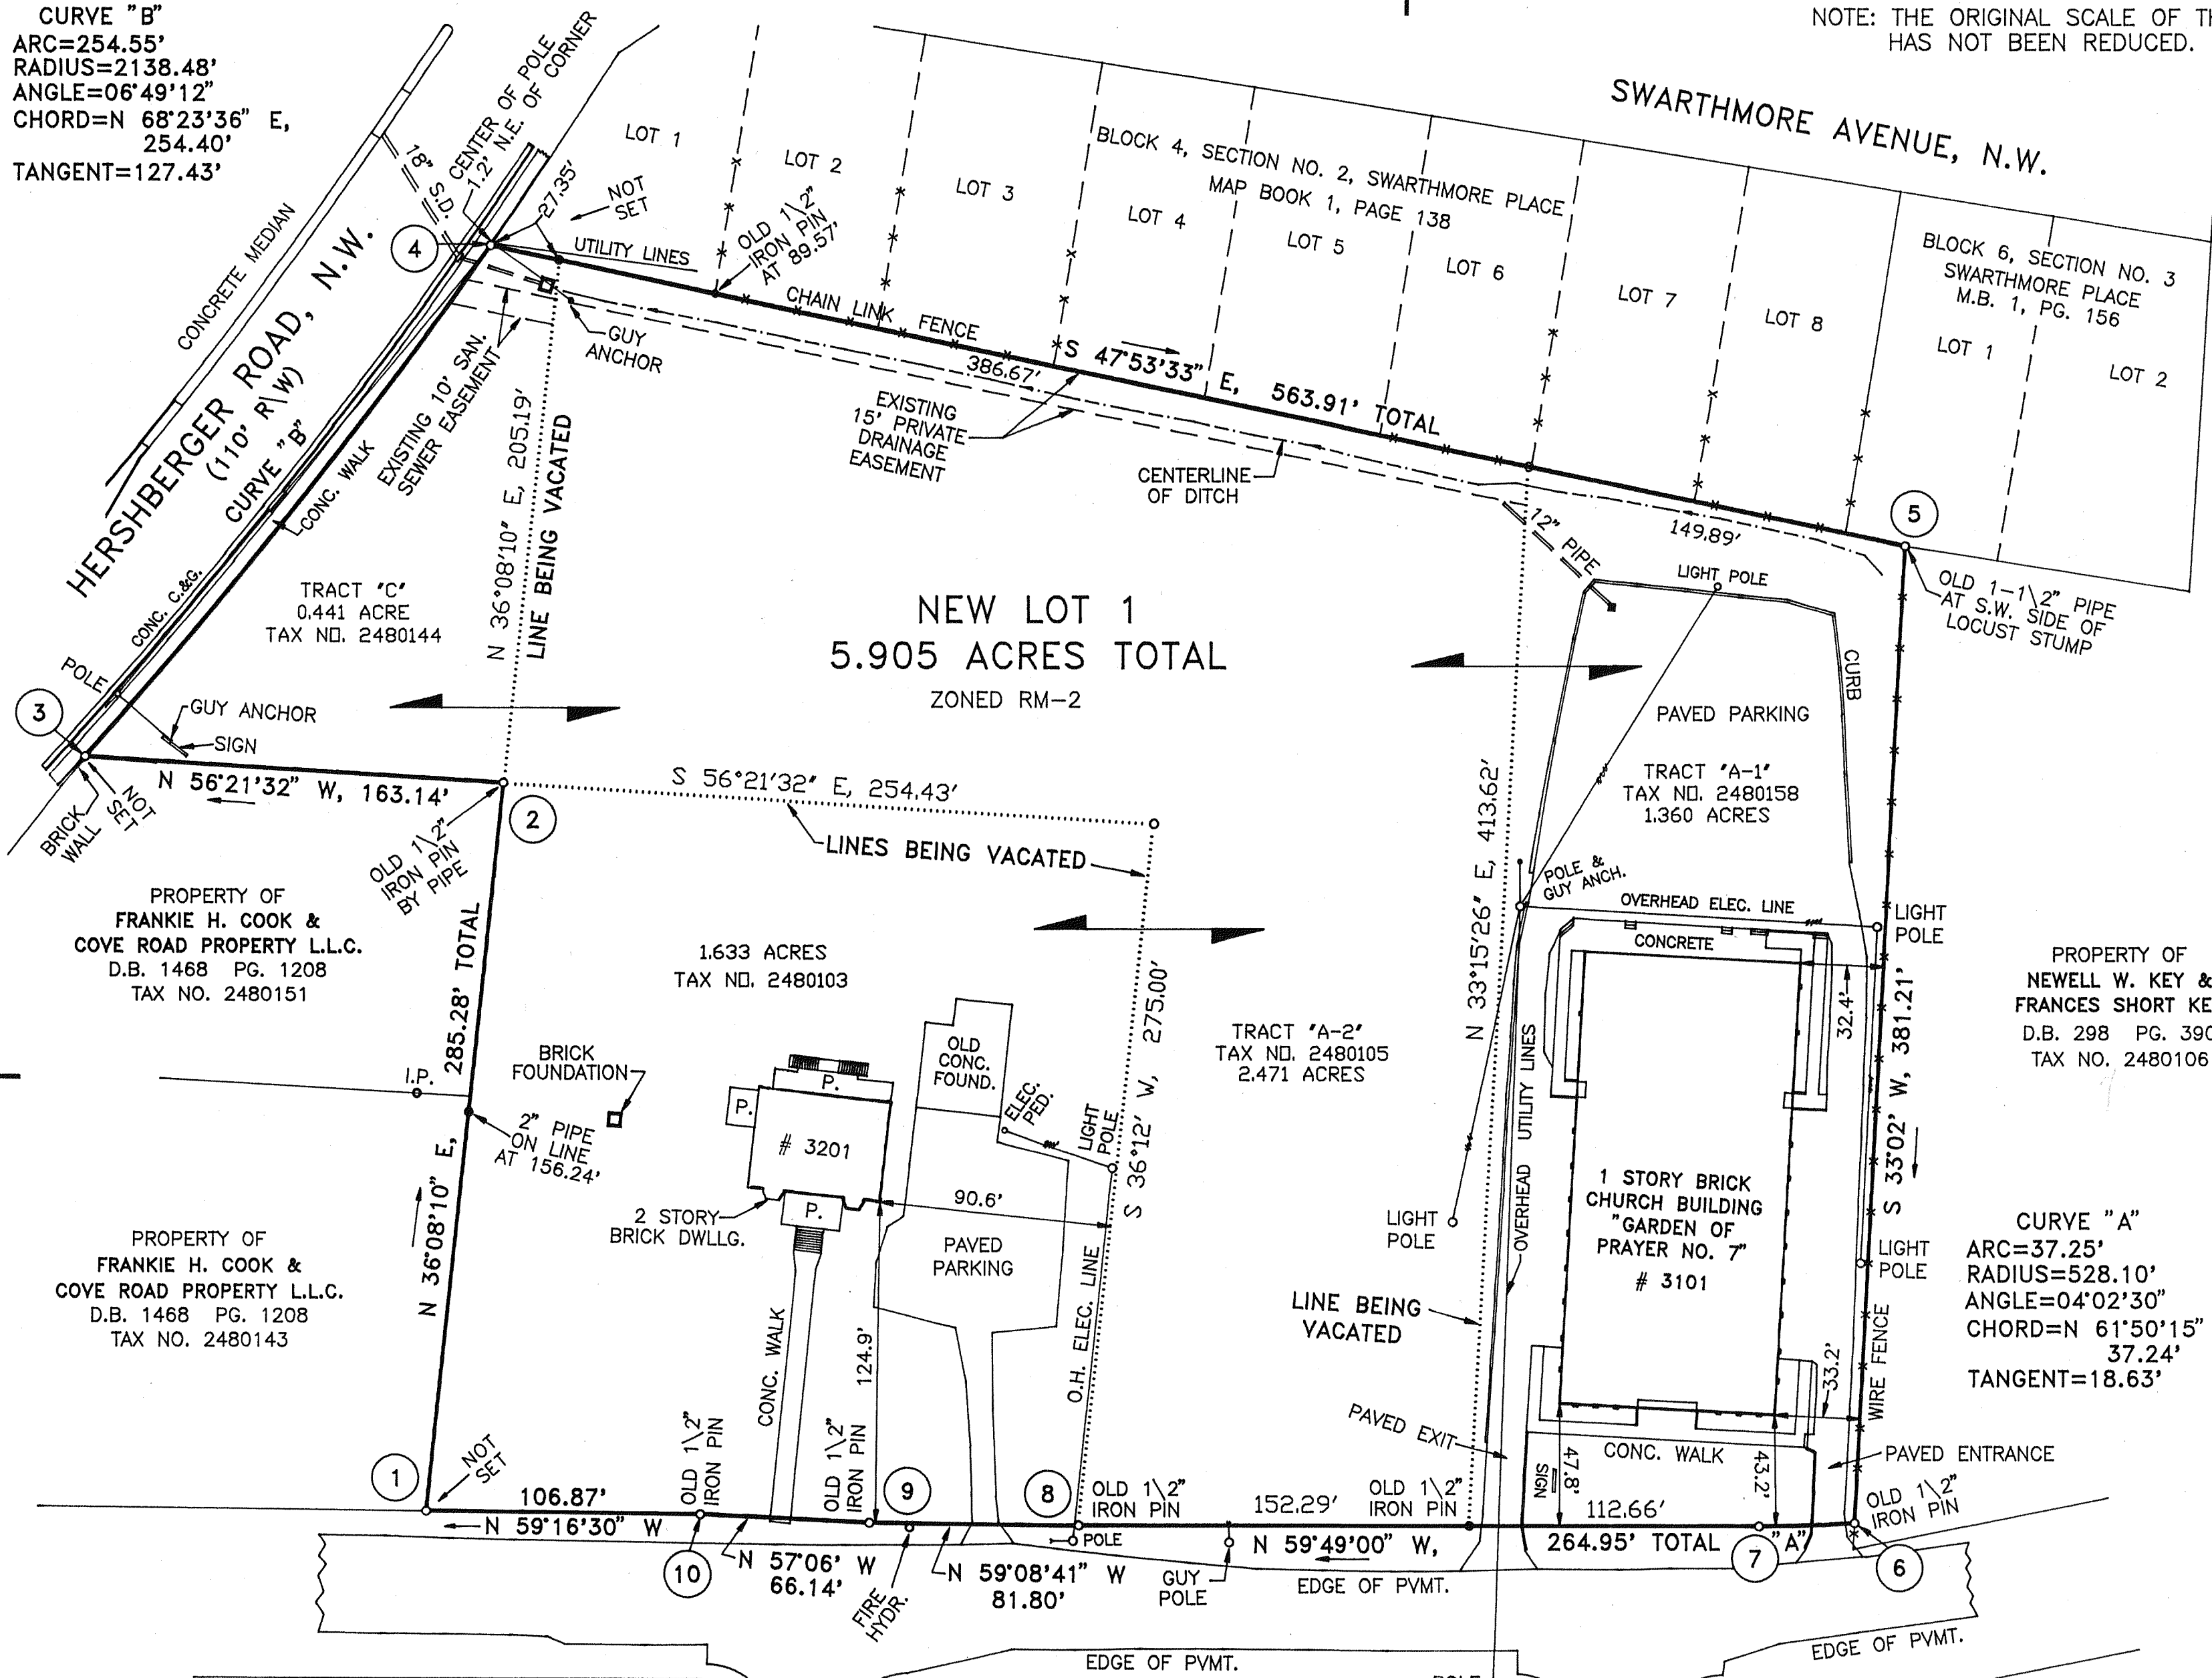

BOUNDARY COORDINATES
 ORIGIN ASSUMED

POINT	NORTHING	EASTING
1	6069.6592	4645.5400
2	6300.0531	4813.7684
3	6390.4290	4677.9536
4	6484.1076	4914.4788
5	6105.9902	5332.8415
6	5786.4007	5125.0341
7	5803.9791	5092.1988
8	5937.1876	4863.1704
9	5979.1311	4792.9422
10	6015.0574	4737.4086
1	6069.6592	4645.5400

CURVE "A"
 ARC=37.25'
 RADIUS=528.10'
 ANGLE=04°02'30"
 CHORD=N 61°50'15" W,
 37.24'
 TANGENT=18.63'

PAGE 2 OF 2
 PLAT OF COMBINATION MADE FOR
VISION OF FAITH MINISTRIES, INC.
 SHOWING THE COMBINATION OF TRACT "A-1" (1.360 ACRES), TRACT "A-2" (2.471 ACRES),
 TRACT "C" (0.441 ACRE), AND A 1.633 ACRE TRACT, GLADIES M. MOOMAW MAP (D.B. 1161, PG. 71),
 CREATING HEREON NEW LOT 1 (5.905 ACRES) LOCATED ON THE NORTH SIDE OF COVE ROAD, N.W.
 AND THE SOUTH SIDE OF HERSHBERGER ROAD, N.W.

ROANOKE,

VIRGINIA



V.F.M.

SCALE: 1" = 50'

MAY 16, 2003

BY: DAVID A. BESS, L.L.C.
 LAND SURVEYING
 3100A PETERS CREEK RD.
 ROANOKE, VA. 24019

MAP BOOK 1, PAGE 2613

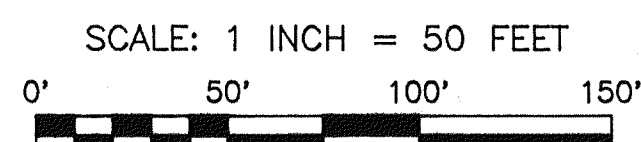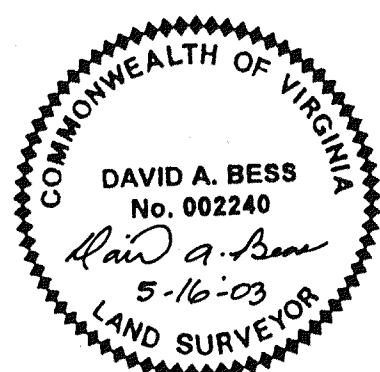

D-03138

0653