



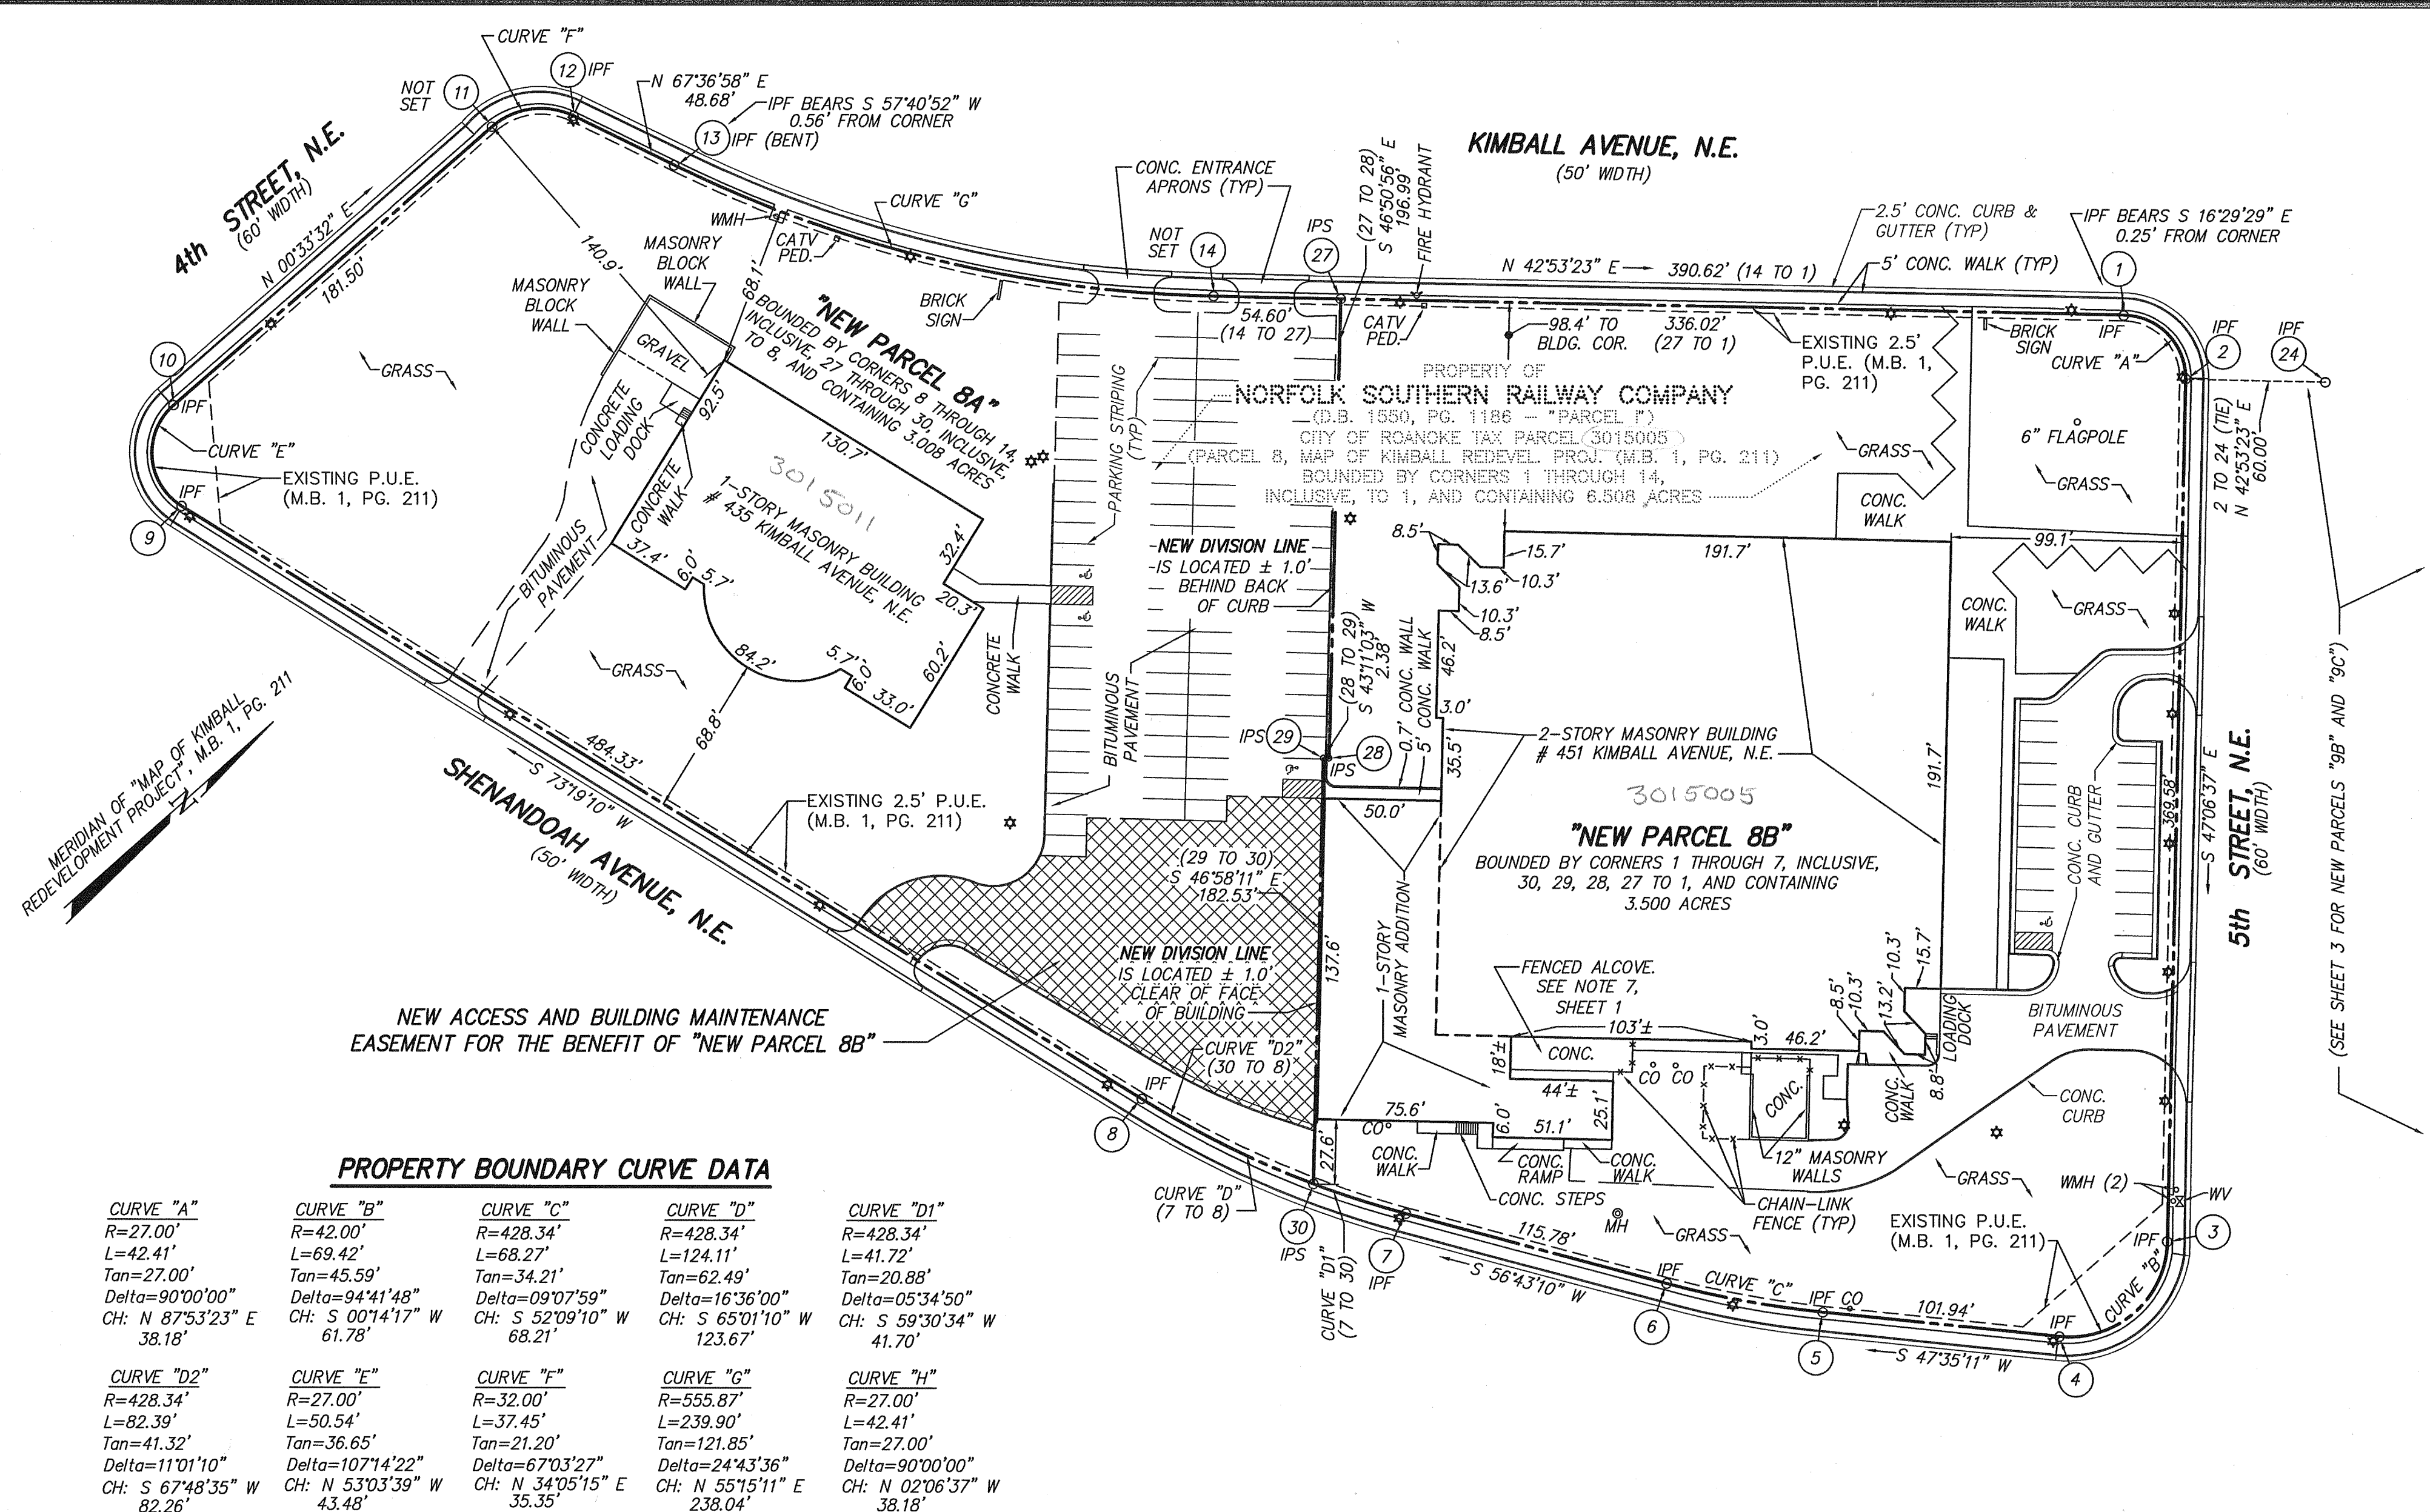

PROPERTY BOUNDARY CURVE DATA

CURVE "A" R=27.00' L=42.41' Tan=27.00' Delta=90°00'00" CH: N 87°53'23" E 38.18'	CURVE "B" R=42.00' L=69.42' Tan=45.59' Delta=94°41'48" CH: S 00°14'17" W 61.78'	CURVE "C" R=428.34' L=68.27' Tan=34.21' Delta=09°07'59" CH: S 52°09'10" W 68.21'	CURVE "D" R=428.34' L=124.11' Tan=62.49' Delta=16°36'00" CH: S 65°01'10" W 123.67'	CURVE "D1" R=428.34' L=41.72' Tan=20.88' Delta=05°34'50" CH: S 59°30'34" W 41.70'
CURVE "D2" R=428.34' L=82.39' Tan=41.32' Delta=11°01'10" CH: S 67°48'35" W 82.26'	CURVE "E" R=27.00' L=50.54' Tan=36.65' Delta=107°14'22" CH: N 53°03'39" W 43.48'	CURVE "F" R=32.00' L=37.45' Tan=21.20' Delta=67°03'27" CH: N 34°05'15" E 35.35'	CURVE "G" R=555.87' L=239.90' Tan=121.85' Delta=24°43'36" CH: N 55°15'11" E 238.04'	CURVE "H" R=27.00' L=42.41' Tan=27.00' Delta=90°00'00" CH: N 02°06'37" W 38.18'

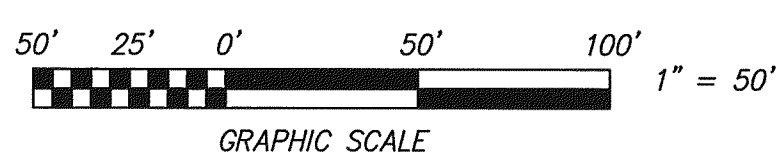

COMMONWEALTH OF VIRGINIA
Frank B. Caldwell, III
FRANK B. CALDWELL, III
NO. 1335
22 AUG '03
LAND SURVEYOR

CWA
CALDWELL WHITE ASSOCIATES
ENGINEERS / SURVEYORS / PLANNERS
4203 MELROSE AVENUE, N.W.
P.O. BOX 6260
ROANOKE, VIRGINIA 24017-0260
(540) 366-3400
FAX: (540) 366-8702

Calculated: C.L. White
Drawn: C.L. White
Checked: F.B. Caldwell, III
Date: August 06, 2003
Scale: 1" = 50'
Tax Parcels: 3015004 & 005
NB: Carilion # 3
W.O. No.: 03-0071

RESUBDIVISION MAP
FOR
NORFOLK SOUTHERN RAILWAY COMPANY

SHOWING
THE RESUBDIVISION OF PARCEL 8 (6.508 ACRES) OF THE MAP OF THE KIMBALL REDEVELOPMENT PROJECT (M.B. 1, PG. 211), CREATING HEREON
NEW PARCEL 8A (3.008 ACRES) AND NEW PARCEL 8B (3.500 ACRES)
AND
THE RESUBDIVISION OF PARCEL 9 (5.887 ACRES) OF THE MAP OF THE KIMBALL REDEVELOPMENT PROJECT (M.B. 1, PG. 211), CREATING HEREON
NEW PARCEL 9B (2.651 ACRES) AND NEW PARCEL 9C (3.236 ACRES)
SITUATE THE INTERSECTION OF KIMBALL AVENUE, N.E. AND 5th STREET, N.E.
CITY OF ROANOKE, VIRGINIA