


VARIABLE WIDTH PUBLIC UTILITY EASEMENT TO BE PRIVATELY MAINTAINED

COR.	BEARING	DIST.
A-B	S 62°41'45" W	39.27'
B-C	N 46°08'08" W	16.40'
C-D	N 38°43'54" W	21.28'
D-E	N 62°35'29" E	26.39'
E-A	S 58°52'43" E	42.76'

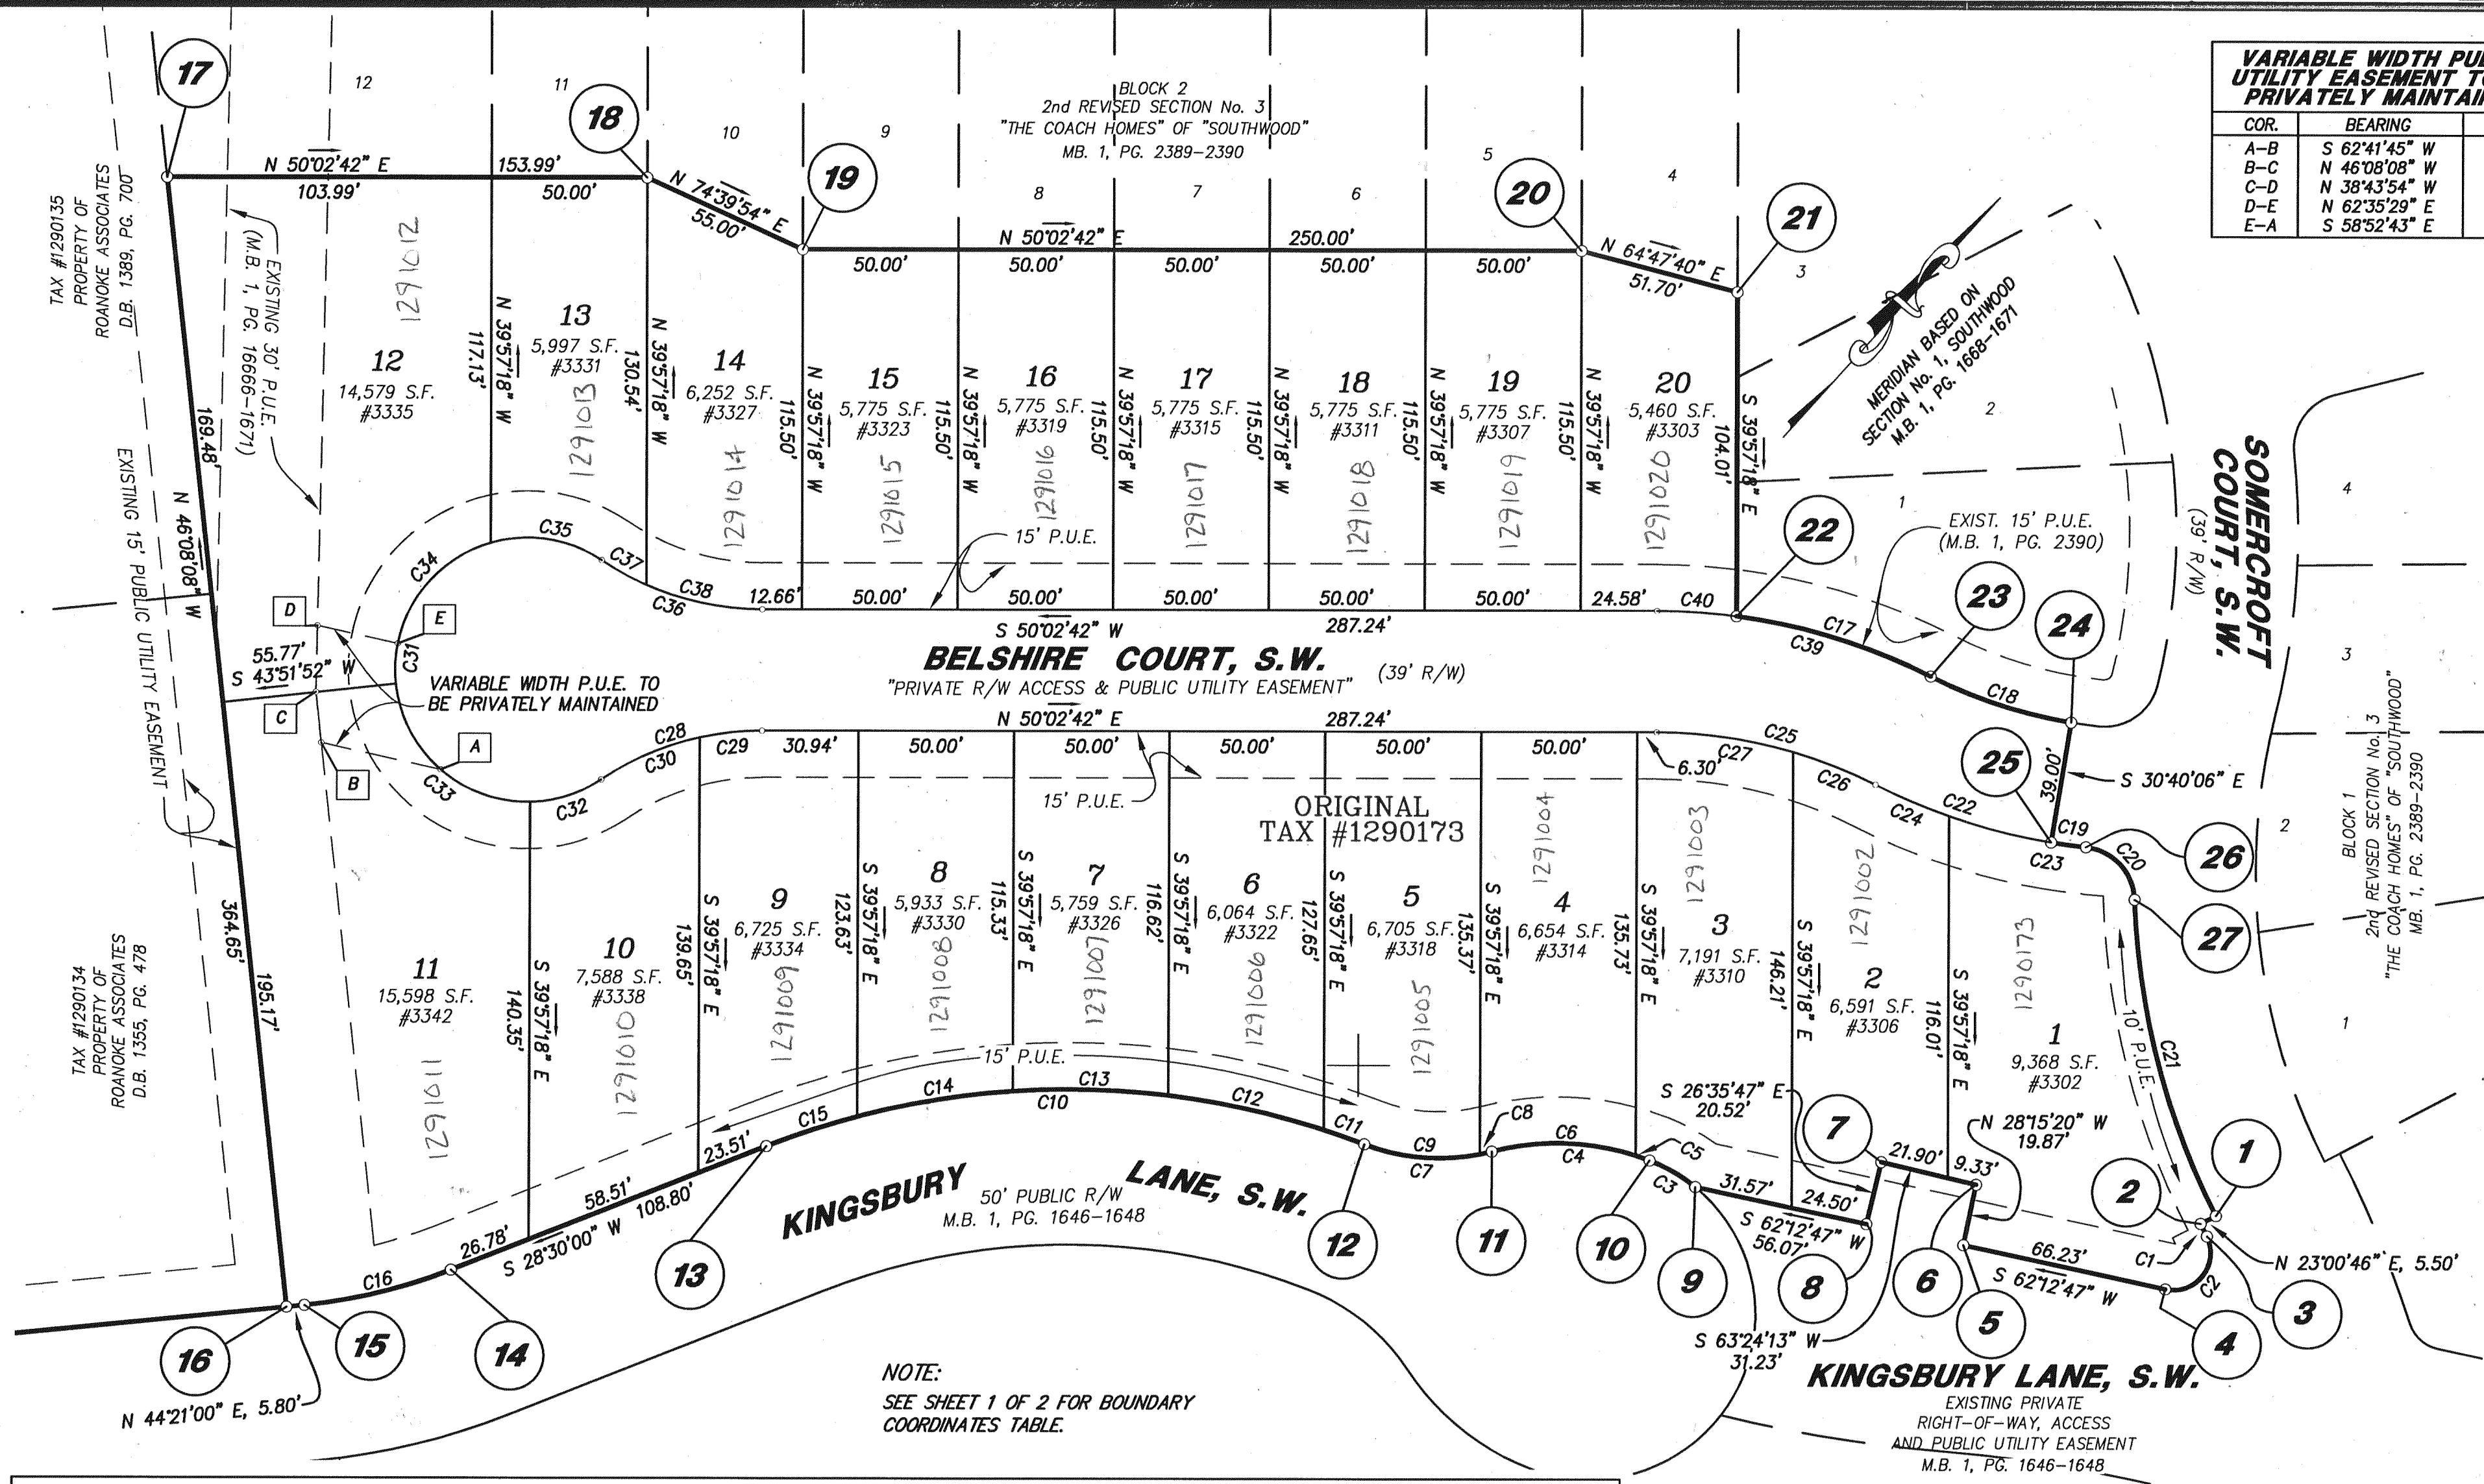


CURVE TABLE

CURVE	RADIUS	LENGTH	TANGENT	CHORD	BEARING	DELTA
C1	325.00'	4.54'	2.27'	4.54'	N 66°35'13" W	0°48'02"
C2	12.00'	26.89'	24.82'	21.61'	N 01°59'12" W	128°23'59"
C3	53.00'	17.04'	8.59'	16.97'	S 80°12'39" W	18°25'18"
C4	83.00'	51.54'	26.63'	50.71'	S 53°12'41" W	35°34'38"
C5	83.00'	4.74'	2.37'	4.74'	S 69°21'53" W	3°16'13"
C6	83.00'	46.80'	24.04'	46.18'	S 51°34'34" W	32°18'24"
C7	67.00'	41.60'	21.50'	40.94'	N 53°12'41" E	35°34'38"
C8	67.00'	3.93'	1.97'	3.93'	N 37°06'18" E	3°21'52"
C9	67.00'	37.67'	19.35'	37.17'	N 54°53'37" E	32°12'46"
C10	265.00'	196.57'	103.05'	192.09'	S 49°45'00" W	42°30'00"
C11	265.00'	13.75'	6.87'	13.74'	S 69°30'50" W	2°58'19"
C12	265.00'	51.28'	25.72'	51.20'	S 62°29'03" W	11°05'16"
C13	265.00'	50.09'	25.12'	50.02'	S 51°31'31" W	10°49'49"
C14	265.00'	50.76'	25.46'	50.68'	S 40°37'21" W	10°58'31"
C15	265.00'	30.69'	15.36'	30.67'	S 31°49'03" W	6°38'06"
C16	175.00'	48.41'	24.36'	48.26'	N 36°25'30" E	15°51'00"
C17	194.50'	65.48'	33.05'	65.17'	S 67°12'02" W	19°17'20"
C18	155.50'	47.53'	23.95'	47.35'	N 68°05'18" E	17°30'48"
C19	194.50'	11.25'	5.63'	11.25'	N 57°40'30" E	3°18'47"
C20	17.50'	24.99'	15.16'	22.92'	N 83°04'31" W	81°48'45"
C21	244.50'	105.64'	53.66'	104.82'	S 54°32'49" E	24°45'22"
C22	194.50'	59.45'	29.96'	59.22'	N 68°05'18" E	17°30'48"
C23	194.50'	45.05'	22.63'	44.95'	N 62°39'16" E	13°16'18"
C24	194.50'	25.65'	12.84'	25.63'	N 73°04'04" E	7°33'17"
C25	155.50'	72.74'	37.05'	72.07'	S 63°26'42" W	26°48'00"
C26	155.50'	28.44'	14.26'	28.40'	S 71°36'19" W	10°28'46"
C27	155.50'	44.29'	22.30'	44.14'	S 58°12'19" W	16°19'15"
C28	92.50'	54.79'	28.23'	54.00'	S 33°04'31" W	33°56'21"
C29	92.50'	20.22'	10.15'	20.18'	S 43°46'57" W	12°31'30"
C30	92.50'	34.57'	17.49'	34.37'	S 26°48'46" W	21°24'52"
C31	42.50'	183.87'	63.15'	70.52'	S 39°57'18" E	247°52'43"
C32	42.50'	24.28'	12.48'	23.95'	N 32°28'23" E	32°44'05"
C33	42.50'	63.07'	38.96'	57.44'	S 88°38'51" E	85°01'26"
C34	42.50'	59.22'	35.56'	54.54'	S 06°13'04" E	79°50'08"
C35	42.50'	37.30'	19.95'	36.11'	S 58°50'32" W	50°17'03"
C36	92.50'	54.79'	28.23'	54.00'	N 67°00'53" E	33°56'21"
C37	92.50'	16.36'	8.20'	16.34'	N 78°54'58" E	10°08'10"
C38	92.50'	38.43'	19.50'	38.15'	N 61°56'48" E	23°48'12"
C39	194.50'	90.98'	46.34'	90.15'	S 63°26'42" W	26°48'00"
C40	194.50'	25.50'	12.77'	25.48'	S 53°48'02" W	7°30'40"

LEGEND

D.E. = DRAINAGE EASEMENT
P.U.E. = PUBLIC UTILITY EASEMENT
S.S.E. = SANITARY SEWER EASEMENT
R/W = RIGHT-OF-WAY
S.F. = SQUARE FOOTAGE
AC = ACRES
A = ARC LENGTH
M.B. = MAP BOOK
PG. = PAGE
#3302 = HOUSE ADDRESS (TYP.)

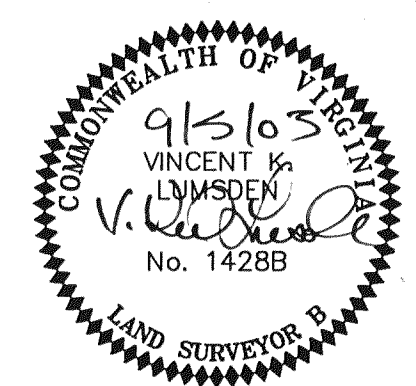

"THE COACH HOMES" OF "SOUTHWOOD"

BEING A SUBDIVISION OF TRACT 3A-1
MAP BOOK 1, PAGES 2220 & 2221
TAX #1290173
PROPERTY OF
BOONE, BOONE & LOEB, INC.
SITUATED AT THE INTERSECTION OF
KINGSBURY LANE & KINGSBURY COURT
CITY OF ROANOKE, VIRGINIA
GRAPHIC SCALE

