



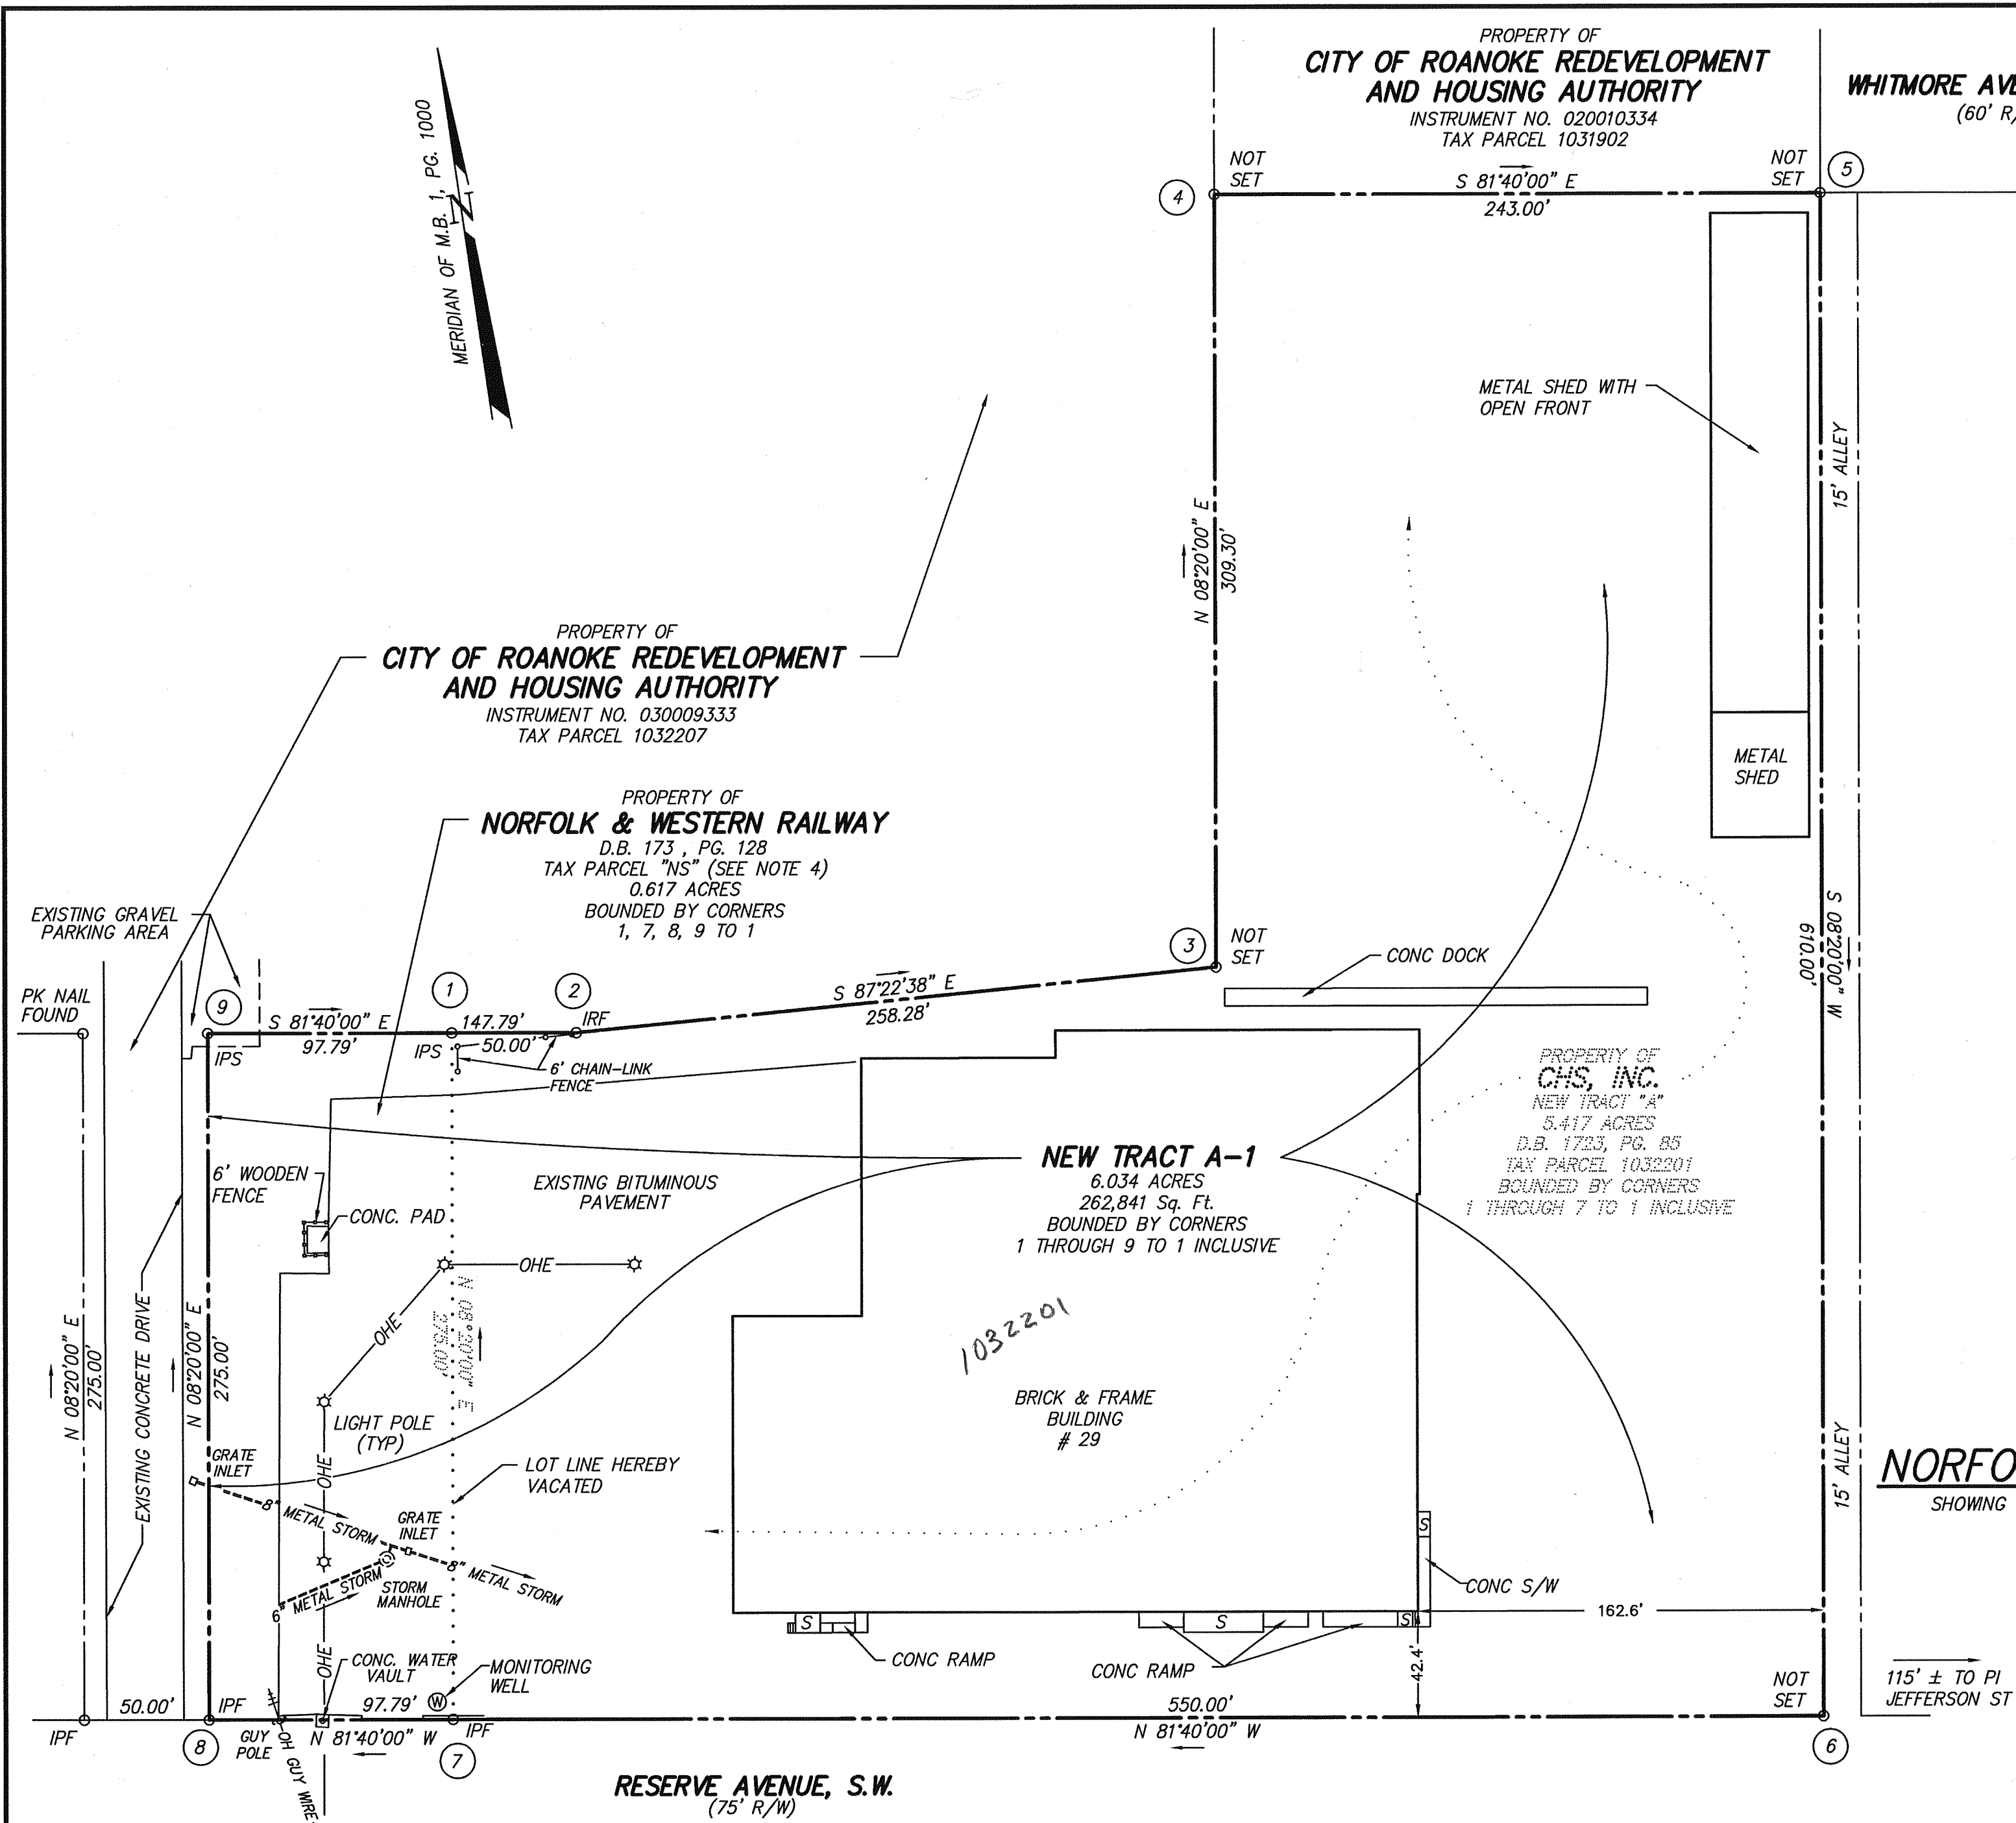

SYMBOLS & ABBREVIATIONS

CONC.	CONCRETE
D.B.	DEED BOOK
M.B.	MAP BOOK
— OHE —	OVERHEAD ELECTRIC LINES
P.G.	PAGE
IPF	IRON PIN FOUND
IRF	IRON ROD FOUND
IPS	IRON PIN SET
R/W	RIGHT OF WAY
S	STOOP
S/W	SIDEWALK

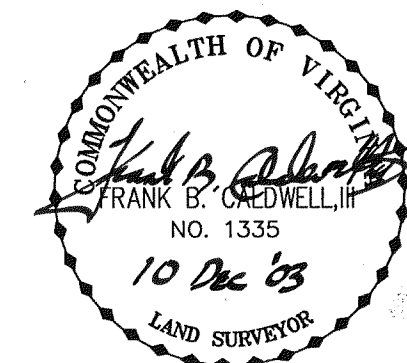

CH

RESUBDIVISION PLAT
FOR
**CHS, INC. &
NORFOLK SOUTHERN RAILWAY COMPANY**

SHOWING THE COMBINATION OF NEW TRACT "A" 5.417 ACRES (D.B. 1723, PG. 85)
AN A 0.617 ACRE PARCEL (D.B. 173, PG. 128)
CREATING HEREON
NEW TRACT A-1 (6.034 ACRES)

SITUATE RESERVE AVENUE, S.W.
CITY OF ROANOKE, VIRGINIA

 **CWA**
CALDWELL WHITE ASSOCIATES
 ENGINEERS / SURVEYORS / PLANNERS

4203 MELROSE AVENUE, N.W.
P.O. BOX 6260
ROANOKE, VIRGINIA 24017-0260
(540) 366-3400
FAX: (540) 366-8702

Scale: 1" = 50'
Date: November 14, 2003
Field Book: N/A
W.O. No.: 03-0104

Calculated: JW
 Drawn: JW
 Checked: F.B. Caldwell, III
 Tax Parcel: 1032201, "NS" (SEE NOTE 4) SHEET 2 OF 2

CLOSED: JW

M.B. 1, PG. 2673

0661-0662