



Meridian of Va. State Plane  
Coordinate System  
NAD 83



Roanoke Memorial Hospitals  
M.B. 1 Pg. 1057  
Tax # 4060301

Warren Preston Coleman  
Inst. # 990003089  
Tax # 4050102

20' PERMANENT WATERLINE  
EASEMENT - 14,959 SQ. FT.

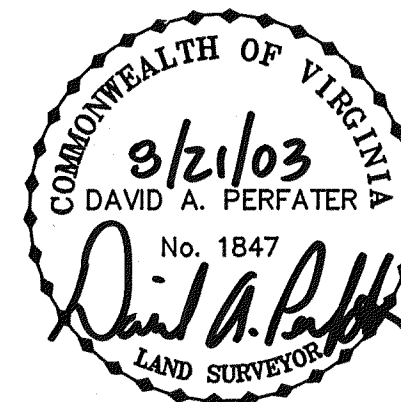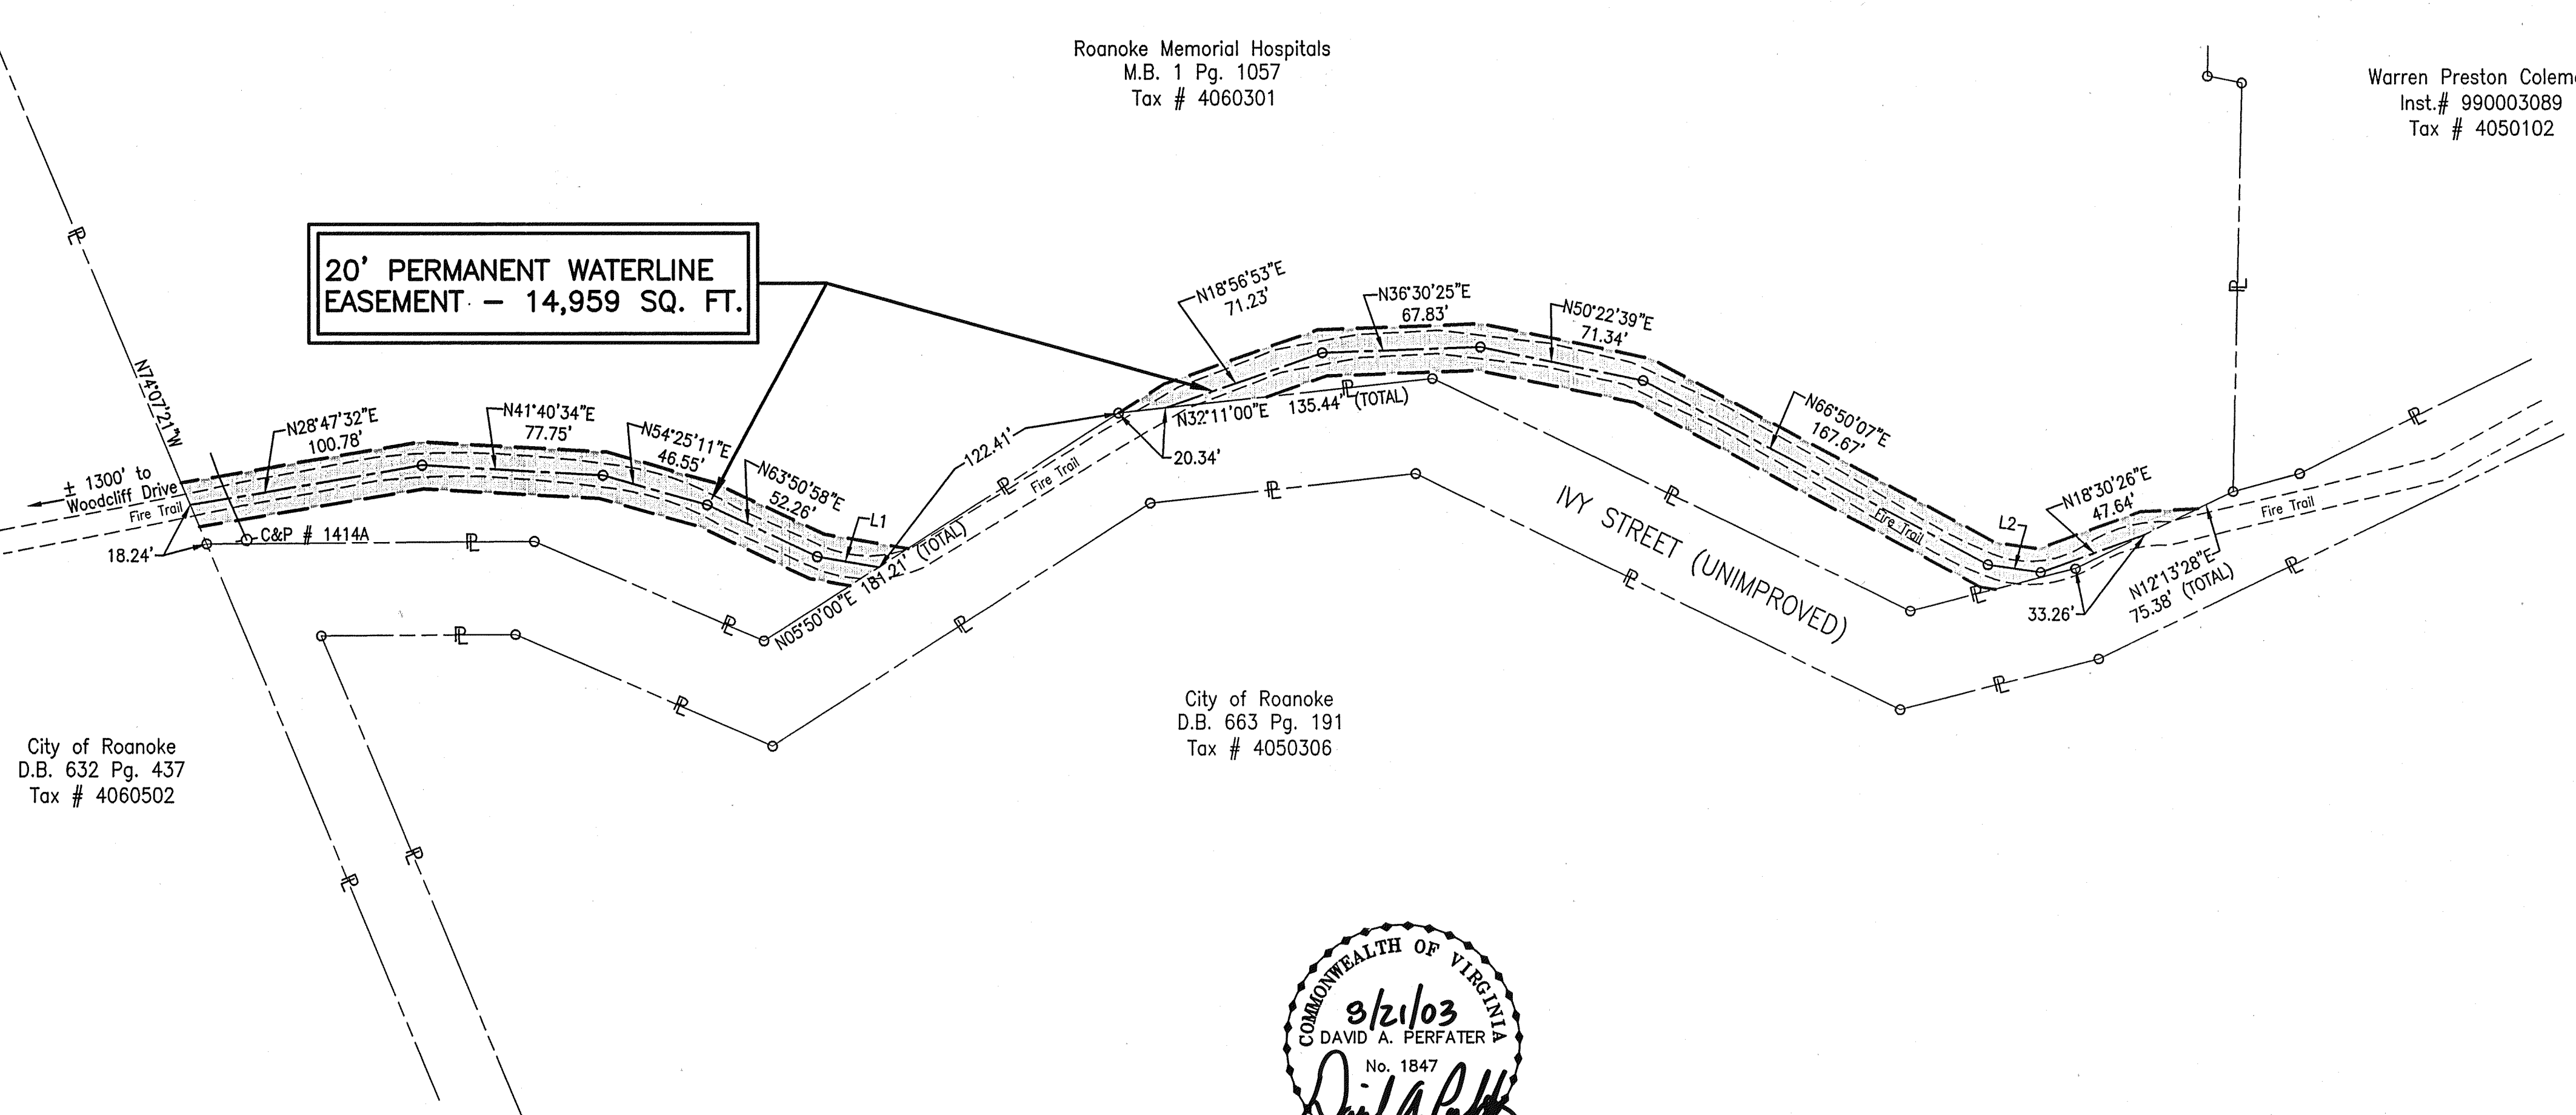


SHADED AREA DENOTES PERMANENT WATERLINE EASEMENT  
PERMANENT WATERLINE EASEMENT  
AREA - 14,959 SQ. FT. (0.343 AC.)

IN THE CLERK'S OFFICE OF THE CIRCUIT COURT FOR THE  
CITY OF ROANOKE, VIRGINIA THIS MAP WAS PRESENTED ON  
THIS 5 DAY OF JAN, 2004 AND WITH CERTIFICATE  
OF ACKNOWLEDGEMENT THERETO ANNEXED  
ADMITTED TO RECORD 12:30 O'CLOCK P.M.

Teste: Brenda S Hamilton, Clerk  
By: Tatty Taylor

| LINE TABLE |        |             |
|------------|--------|-------------|
| LINE       | LENGTH | BEARING     |
| L1         | 26.95  | N48°15'07"E |
| L2         | 22.87  | N46°58'02"E |

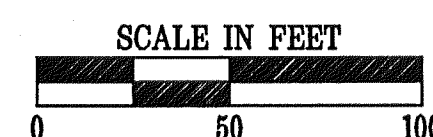

**Mattern & Craig**  
CONSULTING ENGINEERS • SURVEYORS

701 FIRST STREET, S.W.  
ROANOKE, VIRGINIA 24016  
(540) 345-9342  
FAX (540) 345-7691

PERMANENT WATERLINE EASEMENT  
BEING GRANTED TO  
**CITY OF ROANOKE**  
BY  
**ROANOKE MEMORIAL HOSPITALS**  
CITY OF ROANOKE, VIRGINIA

SCALE: 1" = 50'  
DATE: AUGUST 21, 2003  
TAX PARCEL NO. 4060301

REV: