


Meridian of Va State Plane
Coordinate System South Zone
NAD 83

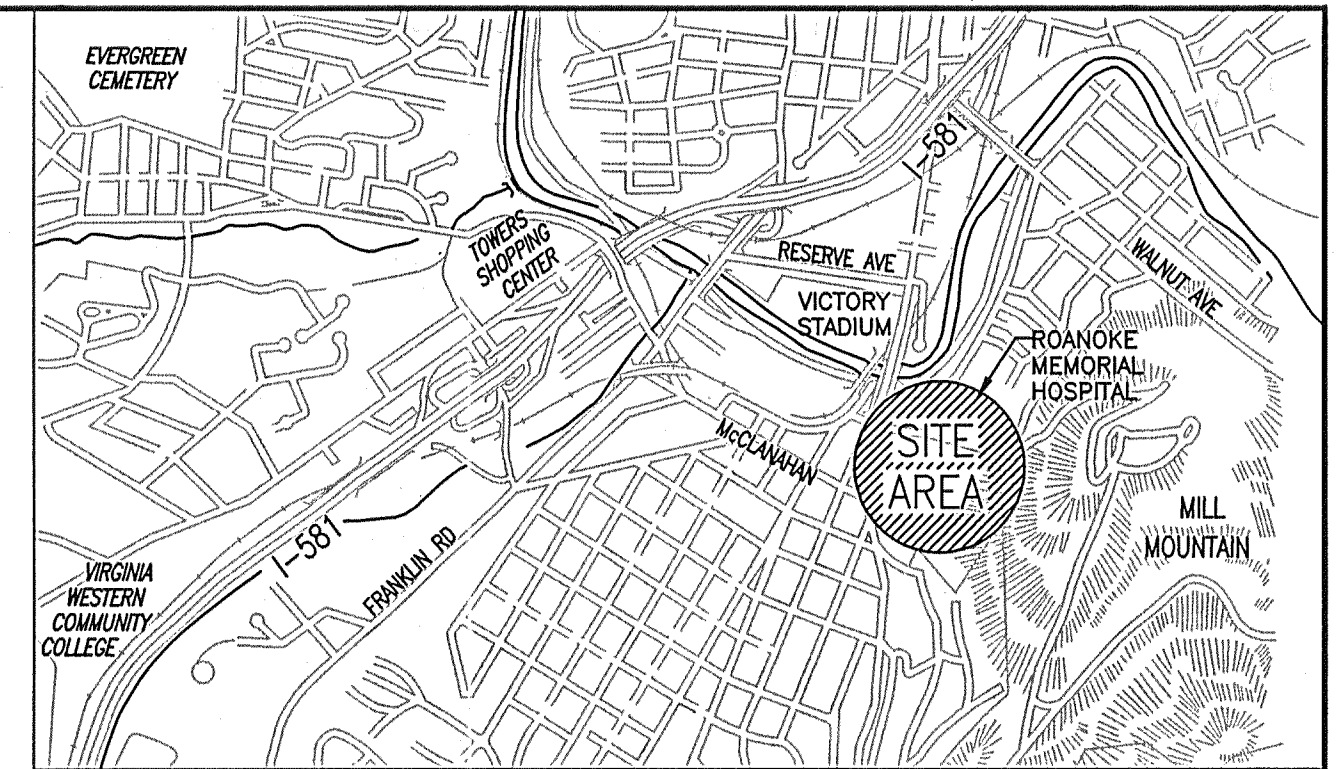


20' PERMANENT WATERLINE
EASEMENT - 31,012 SQ. FT.
(TOTAL)

City of Roanoke
D.B. 632 Pg. 437
Tax # 4060502

MATCHLINE - SEE SHEET 2

City of Roanoke
D.B. 632 Pg. 437
Tax # 4060502

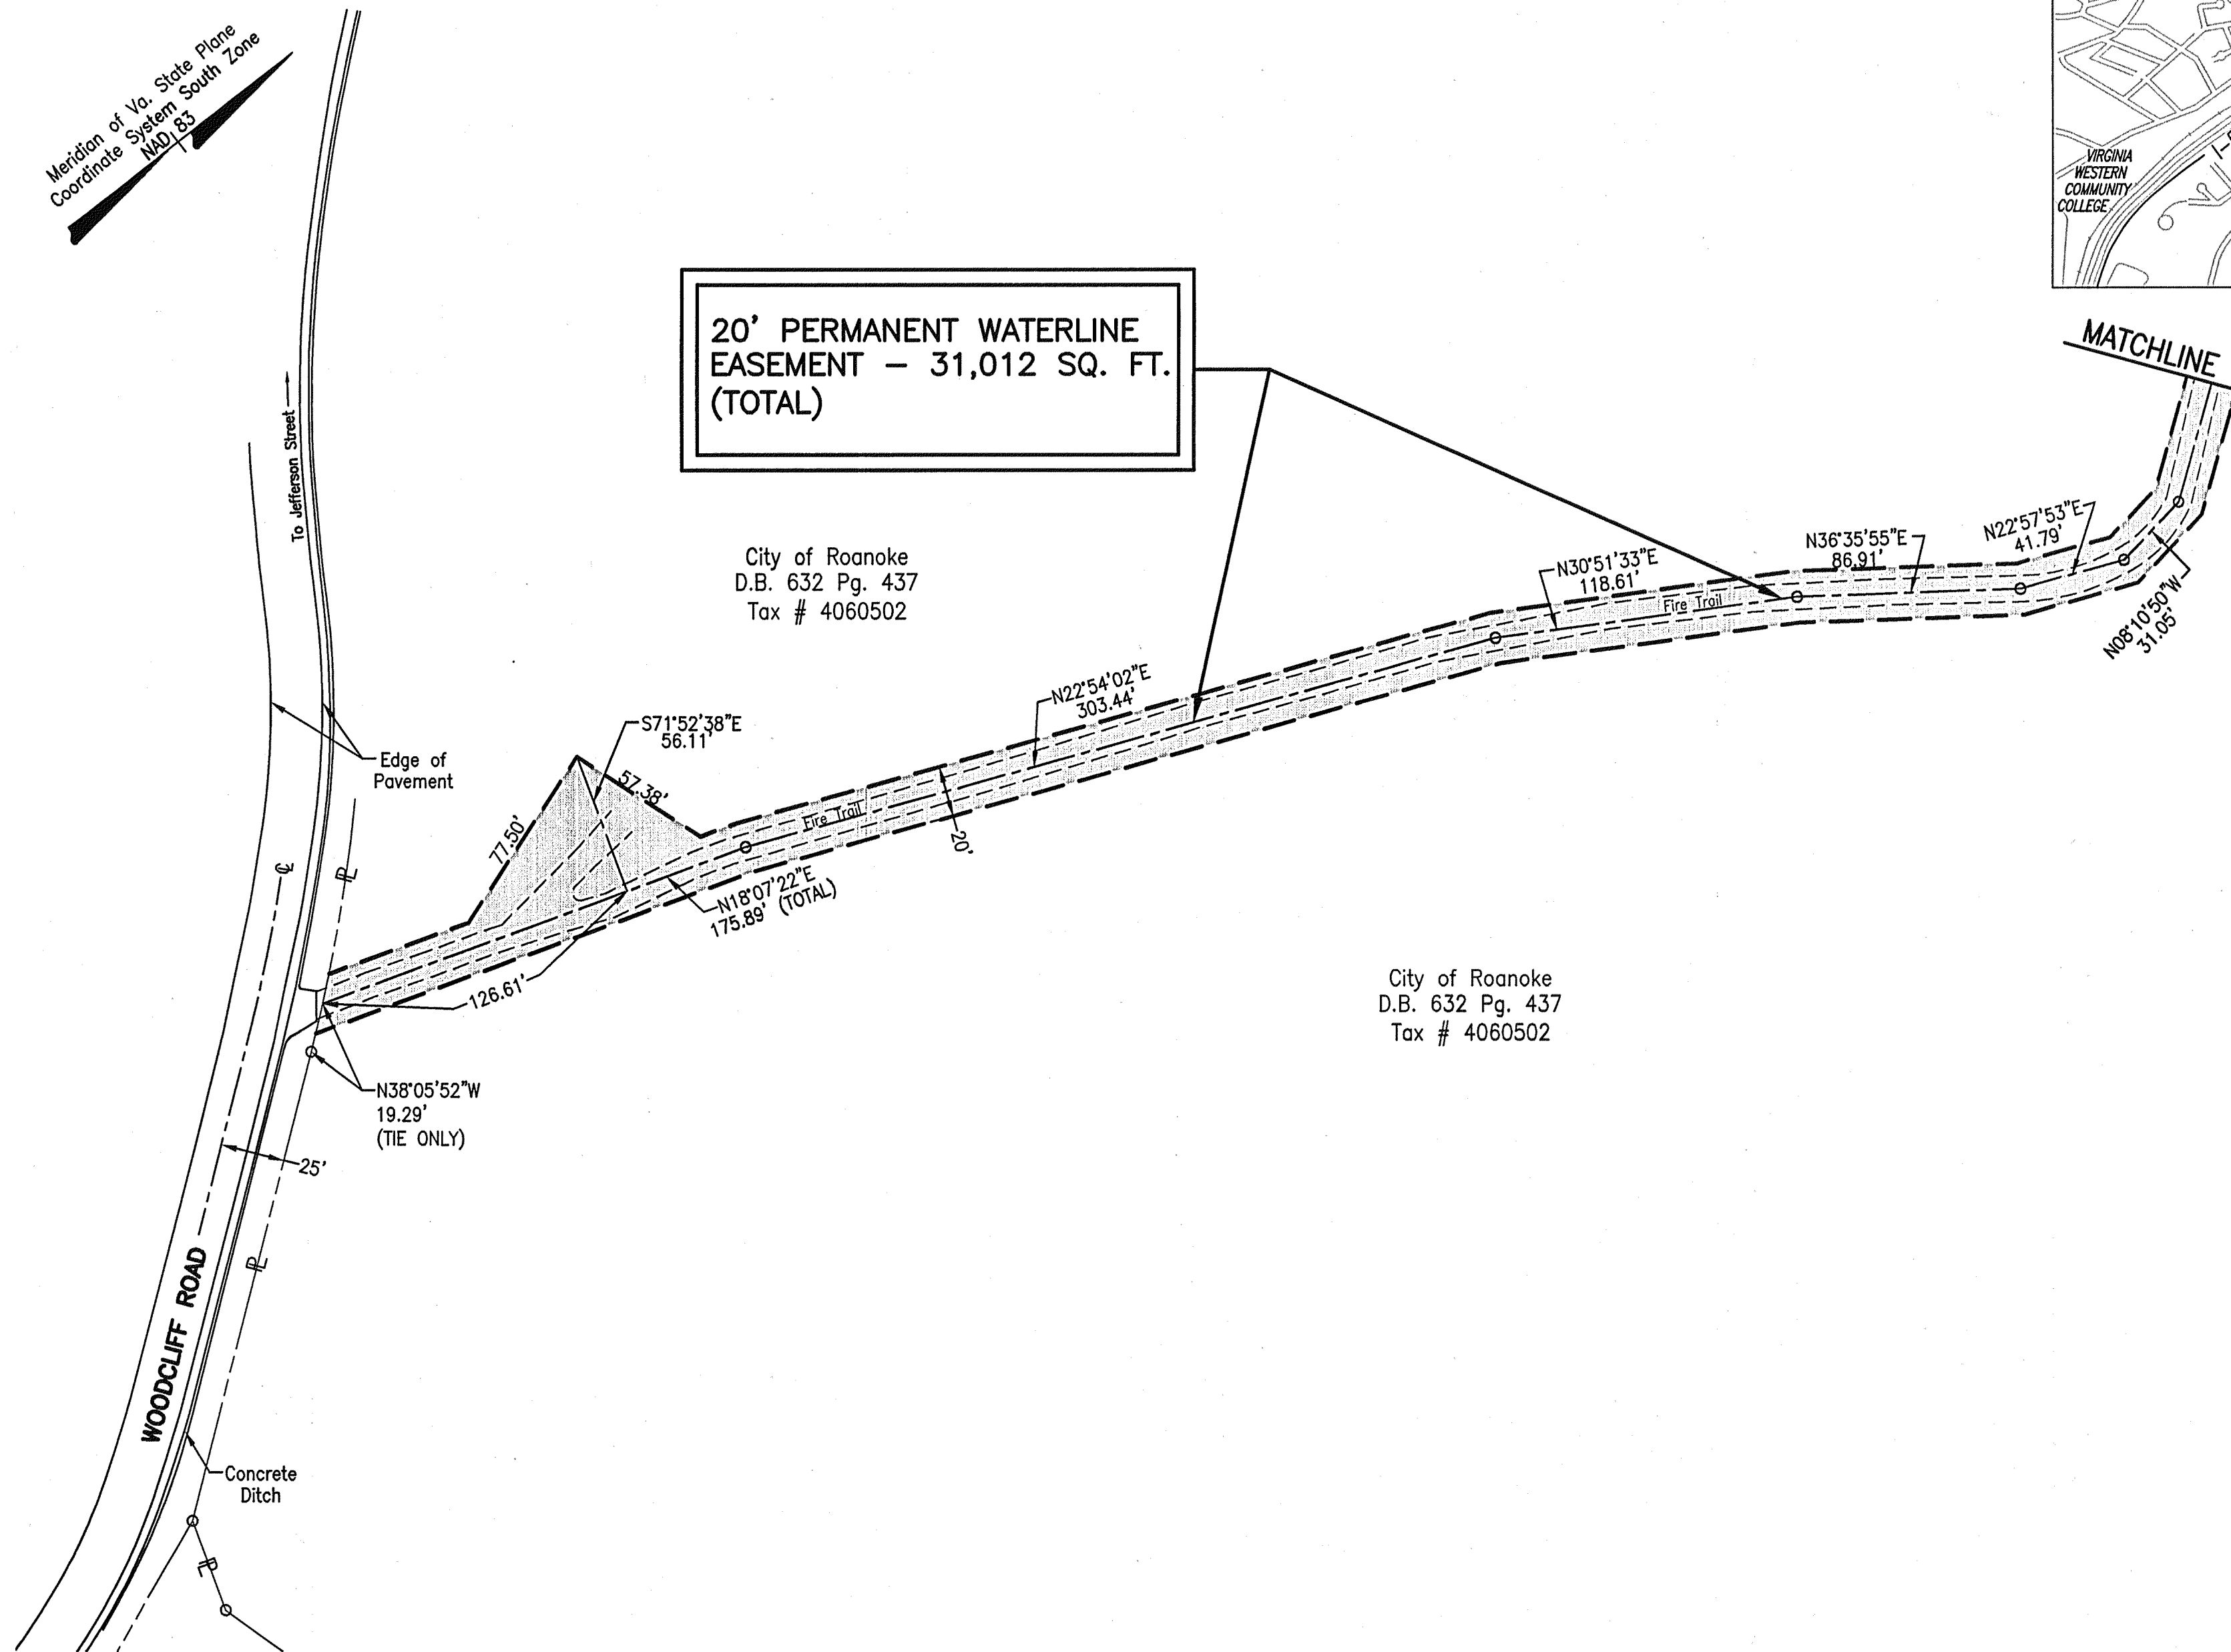

IN THE CLERK'S OFFICE OF THE CIRCUIT COURT FOR THE
CITY OF ROANOKE, VIRGINIA THIS MAP WAS PRESENTED ON
THIS 5 DAY OF JAN, 2003 AND WITH CERTIFICATE
OF ACKNOWLEDGEMENT THERETO ANNEXED
ADMITTED TO RECORD 12:35 O'CLOCK P.M.

Teste: Brenda S Hamilton, Clerk

By: Patty Taylor

SCALE IN FEET



Mattern & Craig
CONSULTING ENGINEERS • SURVEYORS
701 FIRST STREET, S.W.
ROANOKE, VIRGINIA 24016
(540) 345-9342
FAX (540) 345-7691

SHADED AREA DENOTES PERMANENT WATERLINE EASEMENT

PERMANENT WATERLINE EASEMENT
AREA - 31,012 SQ. FT. (0.712 AC.)

PERMANENT WATERLINE EASEMENT
BEING GRANTED TO
CITY OF ROANOKE
BY
CITY OF ROANOKE
CITY OF ROANOKE, VIRGINIA
SHEET 1 OF 2

SCALE: 1" = 50'

DATE: AUGUST 29, 2003

TAX PARCEL NO. 4060502

REV: