



Mention of Va. State Plane
Coordinate System - South Zone
NAD 83

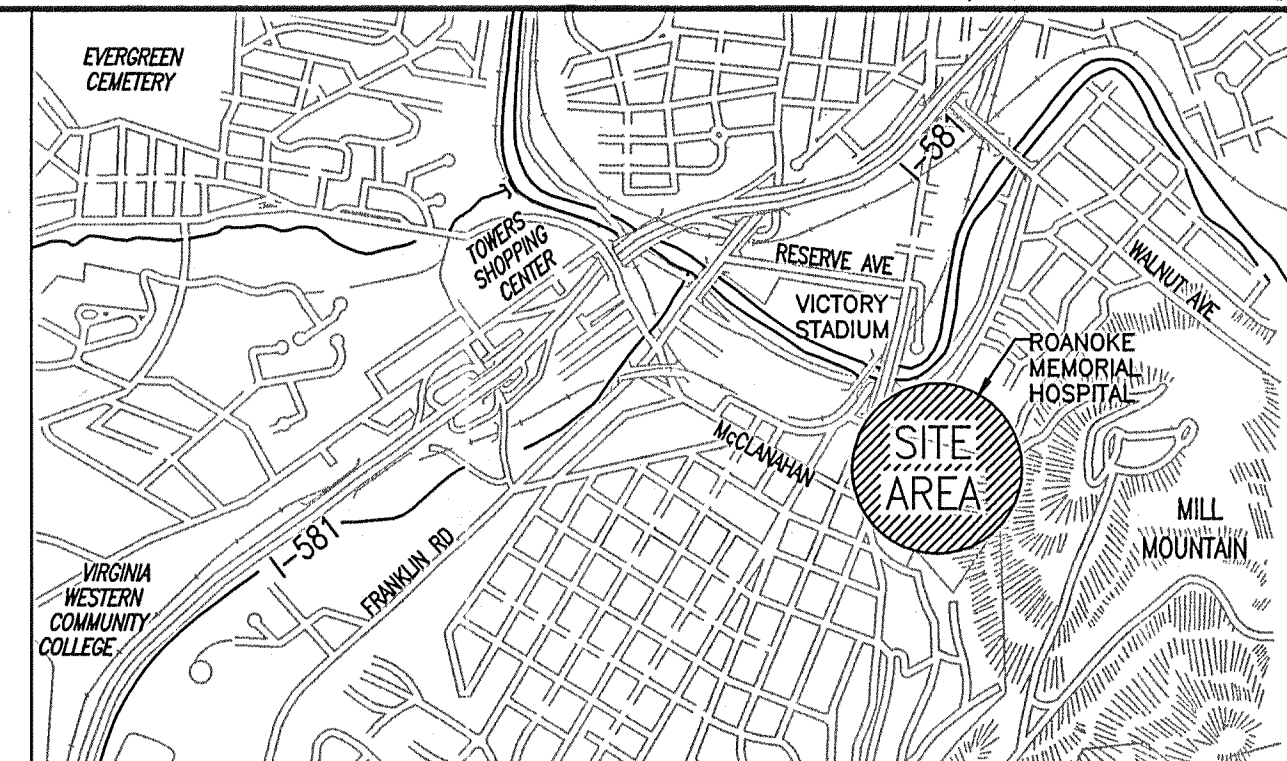

City of Roanoke
D.B. 632 Pg. 437
Tax # 4060502

Roanoke Memorial Hospitals
M.B. 1 Pg. 1057
Tax # 4060301

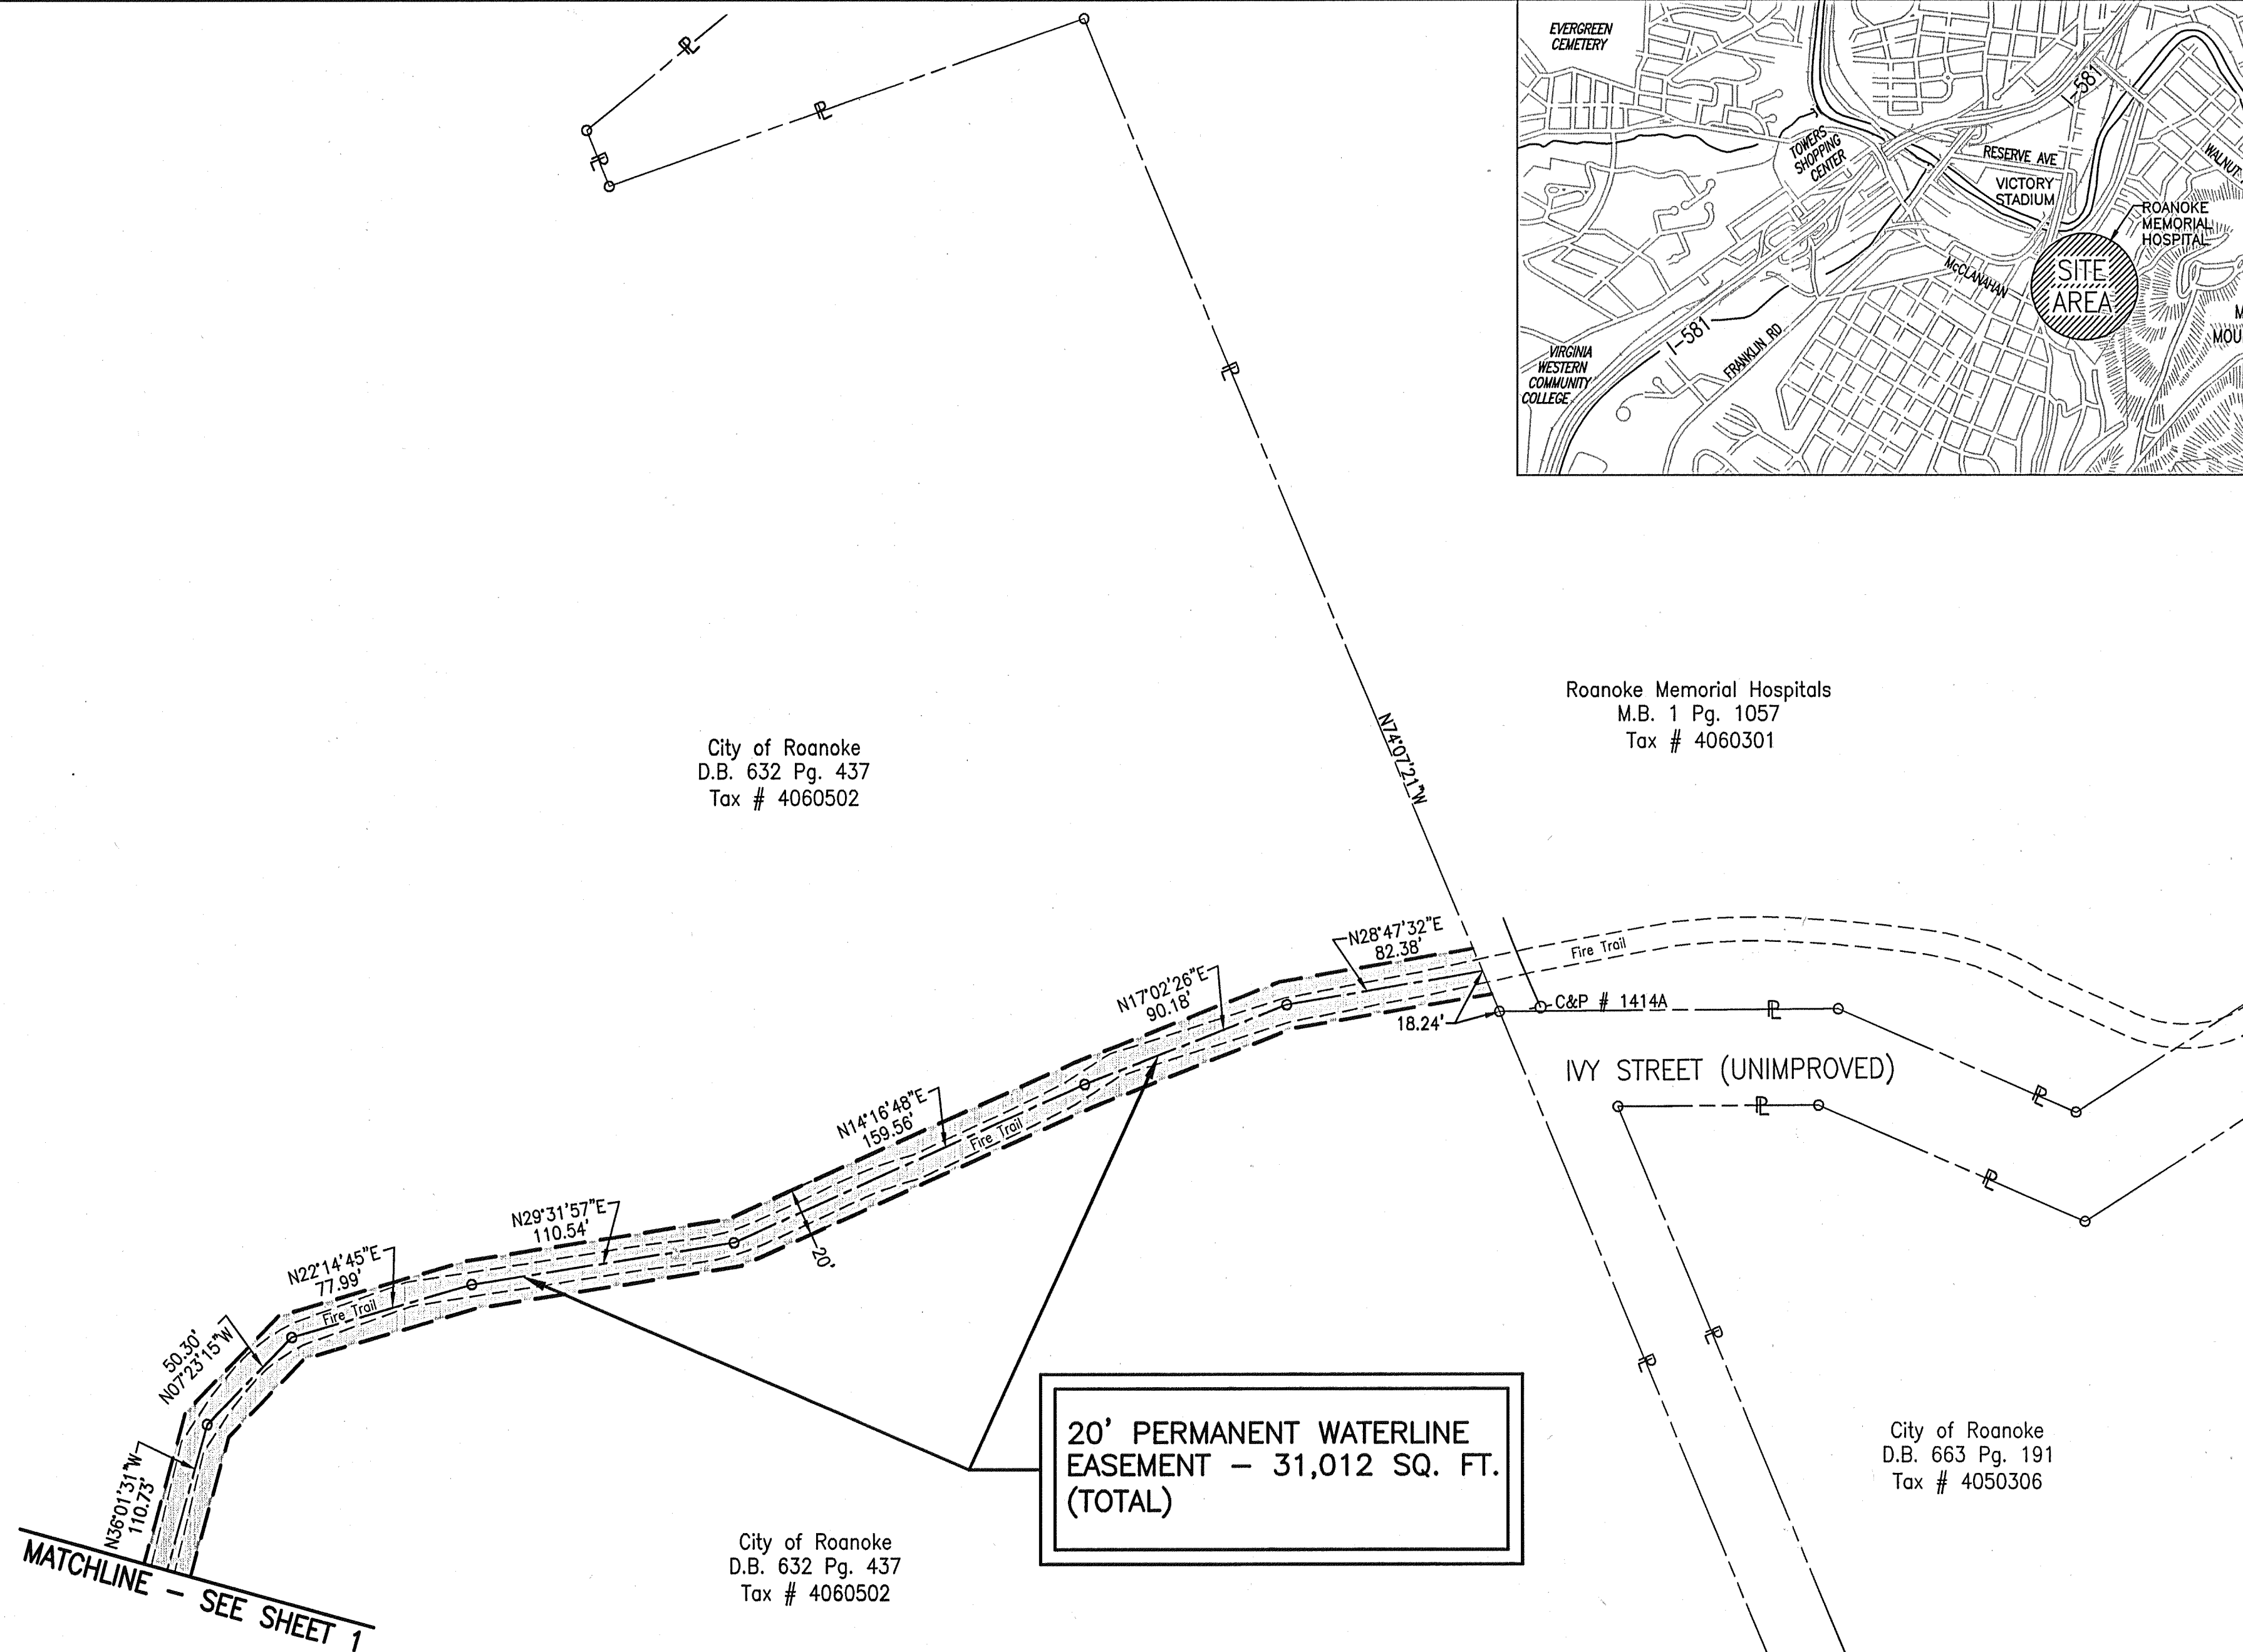

20' PERMANENT WATERLINE
EASEMENT - 31,012 SQ. FT.
(TOTAL)

City of Roanoke
D.B. 632 Pg. 437
Tax # 4060502

City of Roanoke
D.B. 663 Pg. 191
Tax # 4050306

MATCHLINE - SEE SHEET 1

SCALE IN FEET
0 50 100



Mattern & Craig
CONSULTING ENGINEERS • SURVEYORS
701 FIRST STREET, S.W.
ROANOKE, VIRGINIA 24016
(540) 345-9342
FAX (540) 345-7691

PERMANENT WATERLINE EASEMENT
BEING GRANTED TO
CITY OF ROANOKE
BY
CITY OF ROANOKE
CITY OF ROANOKE, VIRGINIA
SHEET 2 OF 2

SCALE: 1" = 50'
DATE: AUGUST 29, 2003
TAX PARCEL NO. 4060502

REV: