



1-2	N 03°59'48" E	71.48'
2-3	N 40°56'25" E	31.64'
3-4	N 81°50'30" E	35.22'
4-5	N 08°09'30" W	38.44'
7-8	N 86°49'02" E	49.42'
13-14	N 01°26'14" E	5.14'
14-15	N 88°36'56" W	18.64'
15-16	S 01°41'12" W	4.93'
18-19	S 01°48'15" W	10.00'
20-21	S 81°13'14" W	20.50'
21-22	N 07°08'46" W	1.94'
23-24	S 07°08'46" E	2.05'
24-25	S 83°47'18" W	24.98'
3-27	N 07°45'17" W	5.21'
27-5	N 82°14'43" E	35.18'

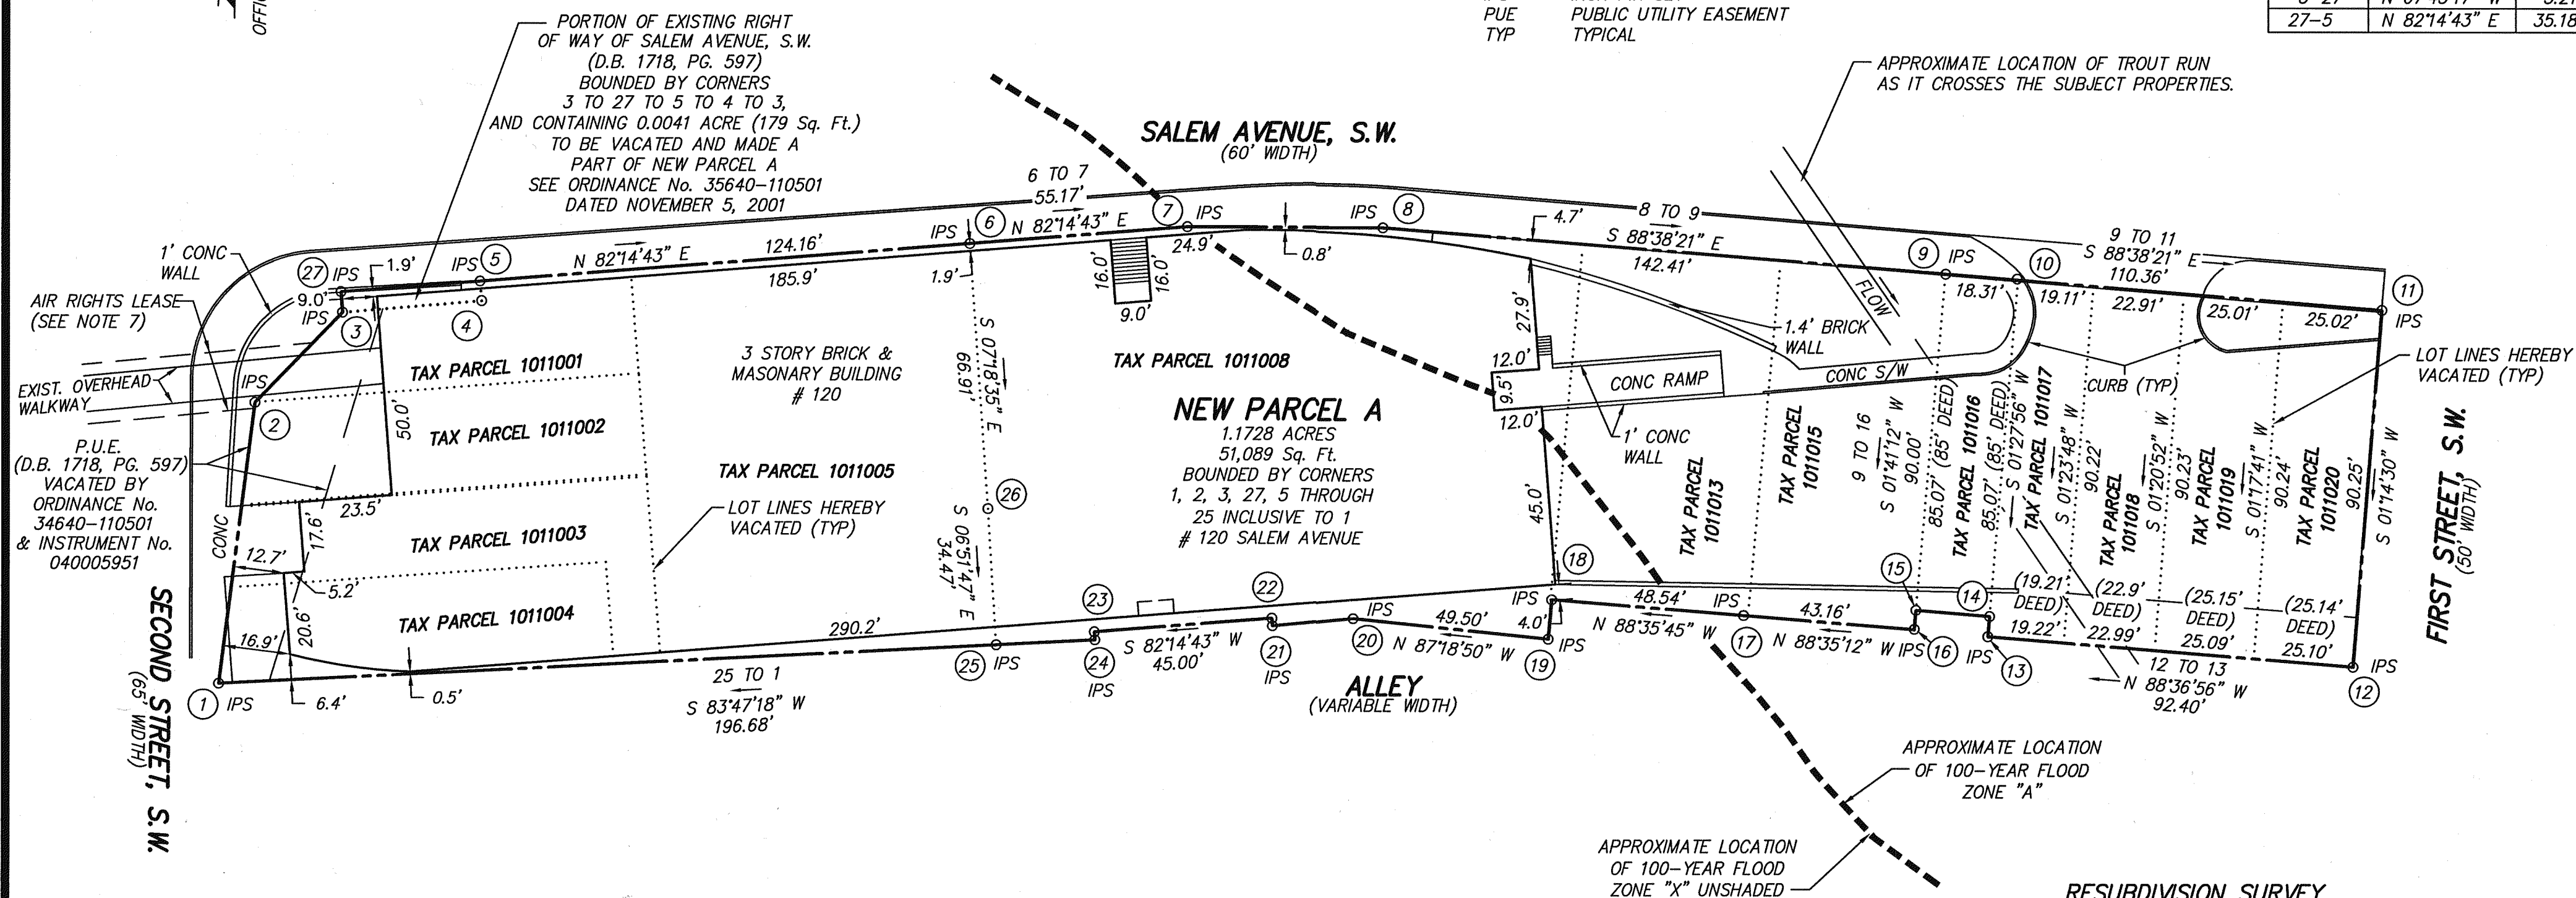

TAX NO.	OWNER OF RECORD	INSTRUMENT OF RECORD	AREA(ACRES)	OFFICIAL SURVEY LOT NO.
1011001	TIMES WORLD CORPORATION	INSTRUMENT No. 010012407	0.0456 AC.	PORTION 1
1011002	TIMES WORLD CORPORATION	INSTRUMENT No. 010012407	0.0596 AC.	PORTION 2
1011003	TIMES WORLD CORPORATION	INSTRUMENT No. 010012407	0.0562 AC.	PORTION 3
1011004	TIMES WORLD CORPORATION	INSTRUMENT No. 010012407	0.0557 AC.	PORTION 4,5
1011005	TIMES WORLD CORPORATION	INSTRUMENT No. 010012407	0.1968 AC.	6, 7, 8, 10, 11
1011008	TIMES WORLD CORPORATION	INSTRUMENT No. 010010997	0.3379 AC.	9, 12, 13, 14, 15, 16
1011013	TIMES WORLD CORPORATION	INSTRUMENT No. 010010997	0.1029 AC.	17, 18
1011015	TIMES WORLD CORPORATION	INSTRUMENT No. 010010997	0.0865 AC.	19, 20
1011016	TIMES WORLD CORPORATION	INSTRUMENT No. 010010915	0.0362 AC.	21
1011017	TIMES WORLD CORPORATION	INSTRUMENT No. 010010914	0.0398 AC.	22
1011018	TIMES WORLD CORPORATION	INSTRUMENT No. 010010914	0.0475 AC.	23
1011019	TIMES WORLD CORPORATION	INSTRUMENT No. 010010914	0.0520 AC.	24
1011020	TIMES WORLD CORPORATION	INSTRUMENT No. 010010914	0.0520 AC.	25

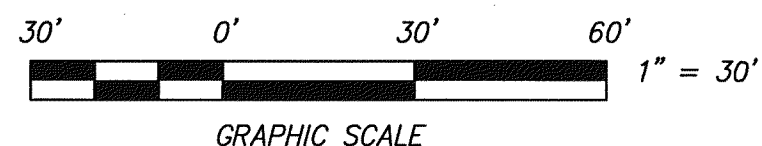

CLOSED: JW

Calc.: JW
Drawn: JW
Checked: F.B.C.
N.B.: WES-12
W.O. No.: 04-0014

RESUBDIVISION SURVEY
FOR

TIMES-WORLD CORPORATION

COMBINING A PORTION OF LOTS 1 THROUGH 5, INCLUSIVE,
AND ALL OF LOTS 6 THROUGH 25, INCLUSIVE, BLOCK 7,
OFFICIAL SURVEY OF THE CITY OF ROANOKE, SHEET 1,
SOUTHWEST SECTION AND 0.0041 ACRE OF RIGHT OF WAY
OF SALEM AVENUE VACATED BY THE CITY OF ROANOKE IN
ORDINANCE No. 35640-110501 DATED NOVEMBER 5, 2001
CREATING HEREON

NEW PARCEL A (1.1728 ACRES)

SITUATE SALEM AVENUE, SW
CITY OF ROANOKE, VIRGINIA

 CWA
Caldwell White Associates

ENGINEERS / SURVEYORS / PLANNERS

4203 MELROSE AVENUE, NW
P.O. BOX 6260
ROANOKE, VIRGINIA 24017
(540) 366-3400
FAX: (540) 366-8702

Date: February 5, 2004

Scale: 1" = 30'

Tax Parcel(s): 1011001-1011020

SHEET 2 OF 2