


LEGEND:

N\F= NOW OR FORMERLY
W\= WITH
MH= MANHOLE
S= STOOP

NOTE:

1. PHYSICAL IMPROVEMENTS SHOWN HEREON ARE BASED ON SURVEY FOR NEW CENTURY COMMUNITY CHURCH BY TPP&S DATED 15 MAY 2003 (UNRECORDED).
2. NEW CHURCH EXPANSION IS BASED ON DRAWINGS PREPARED BY JEROME DONALD HENSCHEL, PC LAST REVISION 6/22/04.

MICK OR C.B. MACCOMB & SON
MERIDIAN OF N AD N AD FOR INC.
DATED AUGUST 15, 1951

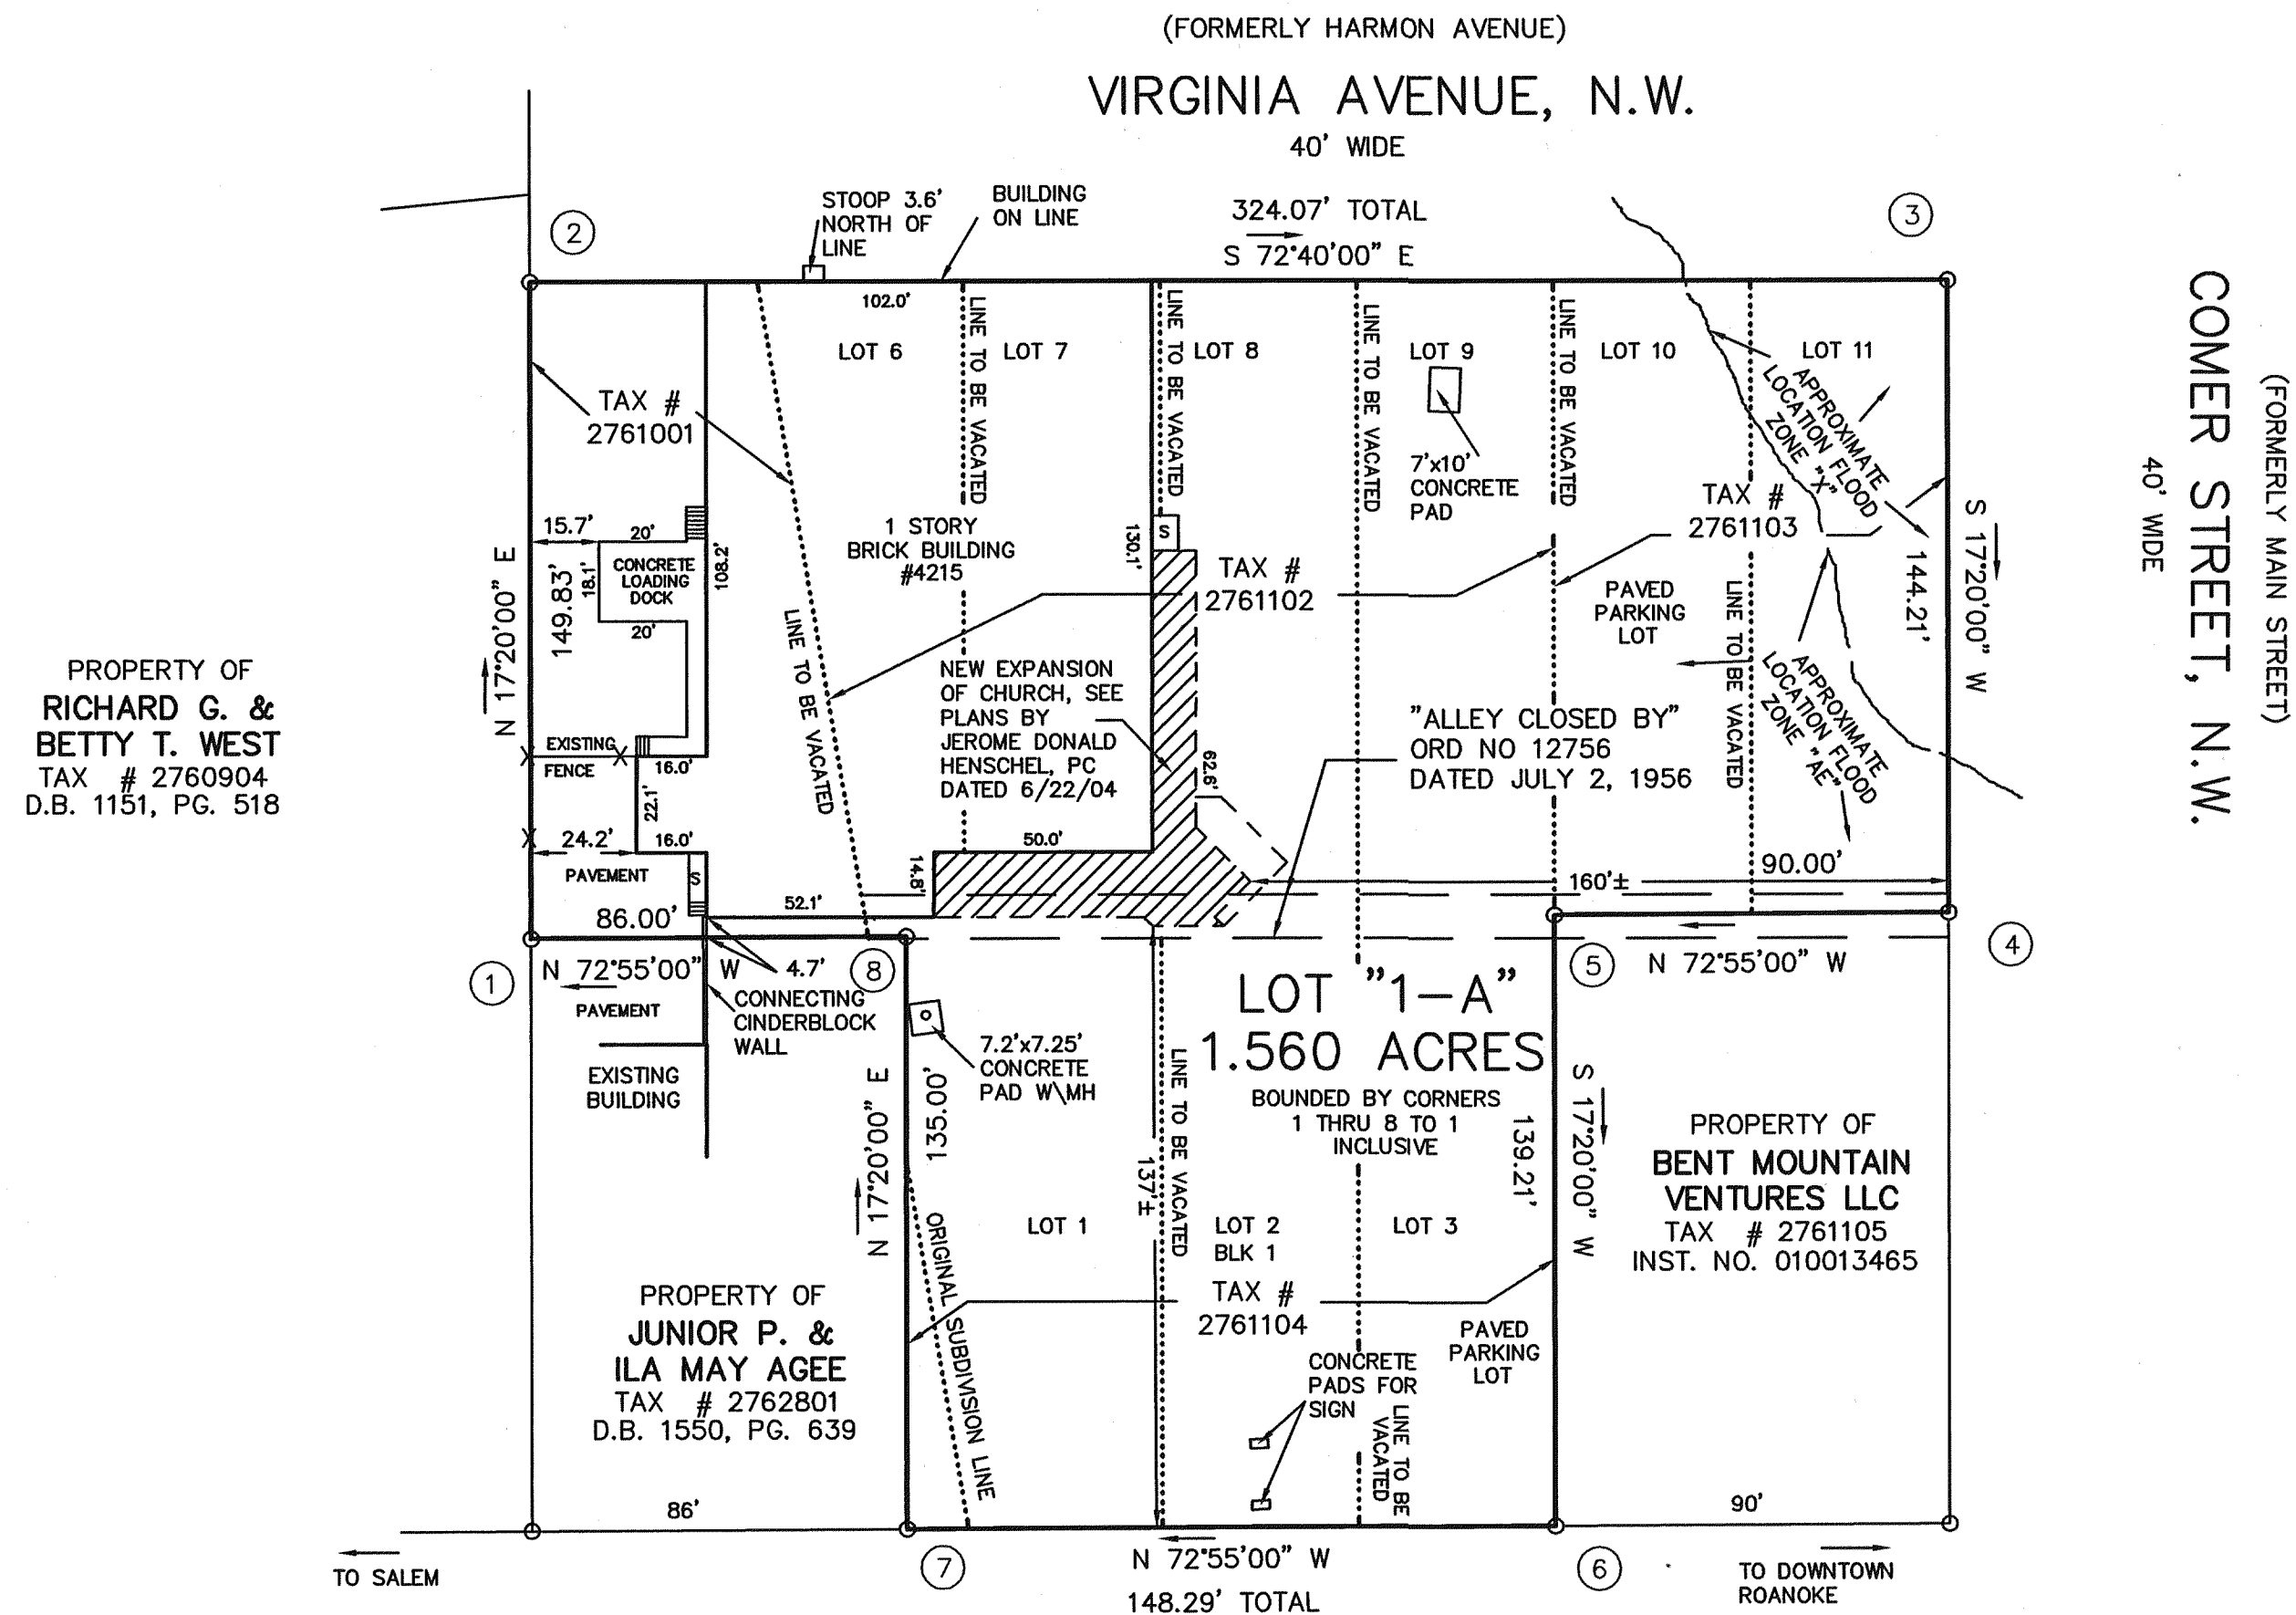


VACATION AND COMBINATION
PLAT FROM RECORDS FOR
**TRUSTEES OF
NEW CENTURY COMMUNITY CHURCH**


SHOWING THE COMBINATION OF PART OF LOTS 1, 2, & 3;
ALL OF LOTS 6, 7, 8, 9, 10 & 11; A 0.2126 ACRE (WEST PARK) LOT AND
A PORTION OF THE ALLEY CLOSED BY ORD. NO. 12756 DATED 7/2/1956
CREATING HEREON LOT "1-A" CONTAINING 1.560 ACRES
1.55 ACRES DESCRIBED IN INSTRUMENT NO. 980002456
SITUATE ON MELROSE AVENUE, N.W.
ROANOKE, VIRGINIA

TAX # 2761001, 2761102
2761103, 2761104
DRAWN: Z/LRD/20
CALC: LRD

SCALE 1" = 40'
DATE: AUG. 12, 2004
W.O. 03-0795
N.B. RR-11

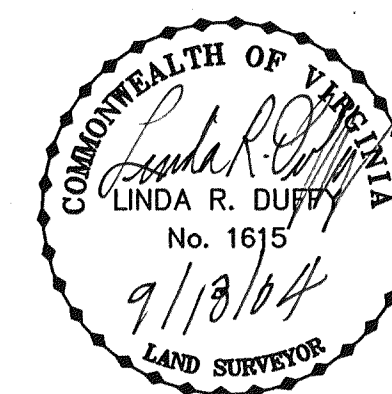

TPP&S T. P. PARKER & SON
ENGINEERS 816 Boulevard
SURVEYORS Post Office Box 39
PLANNERS Salem, Virginia 24153
540-387-1153

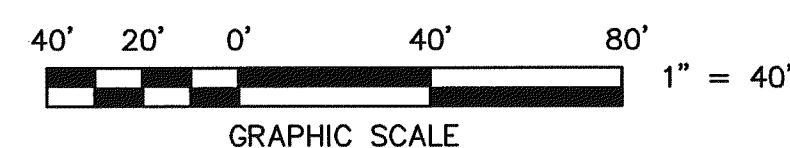

SHEET 2 OF 2

M.B.00L, PG.2792