


BOUNDARY LINE DATA						
CURVE DATA:						
CURVE	RADIUS	LENGTH	TANGENT	CHORD	BEARING	DELTA
I	25.00'	23.49'	12.70'	22.64'	S 68°49'16" W	53°50'41"
K	485.04'	45.15'	22.59'	45.13'	N 36°29'08" E	05°19'59"
L	104.04'	56.21'	28.81'	55.52'	N 54°29'10" E	30°57'09"
O	349.78'	91.57'	46.05'	91.31'	N 87°49'44" E	14°59'59"
P	125.00'	63.23'	32.31'	62.56'	N 80°50'14" E	28°59'00"
Q	906.90'	285.44'	143.91'	284.27'	N 57°21'40" E	18°02'01"
R	1219.00'	198.90'	99.67'	198.68'	N 43°41'14" E	09°20'56"
LINE DATA:						
LINE	BEARING	DISTANCE				
L26	N 66°19'36" W	17.32'				
L27	N 74°10'48" W	42.26'				
L28	N 66°19'36" W	25.37'				

EASEMENTS HEREBY VACATED:

1. PUBLIC 20' WATER LINE EASEMENT FROM CENTERLINE POINTS N, O, P, Q TO R.
2. PUBLIC 20' WATER LINE EASEMENT FROM CENTERLINE POINTS S, T TO U.
3. PUBLIC 20' WATER LINE EASEMENT FROM CENTERLINE POINTS V, W, TO X.
4. PUBLIC 20' SANITARY SEWER EASEMENT FROM CENTERLINE POINTS E, F, G, H, I, J, K, L, M, TO CORNER 14.
5. 30' INGRESS/EGRESS EASEMENT


SEE M.B. 1, PG. 2758-2759 FOR COMPLETE DESCRIPTION OF CARILION MEDICAL CENTER PROPERTY

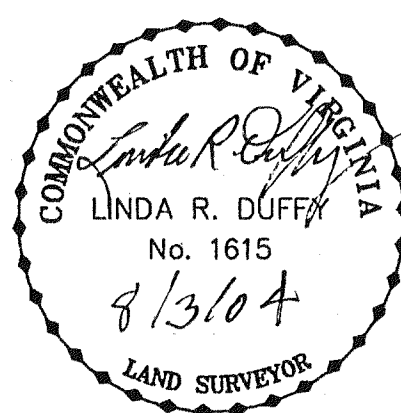

IN THE CLERK'S OFFICE OF THE CIRCUIT COURT OF THE CITY OF ROANOKE, VIRGINIA THIS MAP WAS PRESENTED WITH THE CERTIFICATE OF ACKNOWLEDGMENT THERETO ATTACHED ADMITTED TO RECORD AT 9:49 O'CLOCK A.M. ON THIS 6th DAY OF October, 2004.

TESTE: **BRENDA S. HAMILTON**
CLERK

BY: *[Signature]*
DEPUTY CLERK

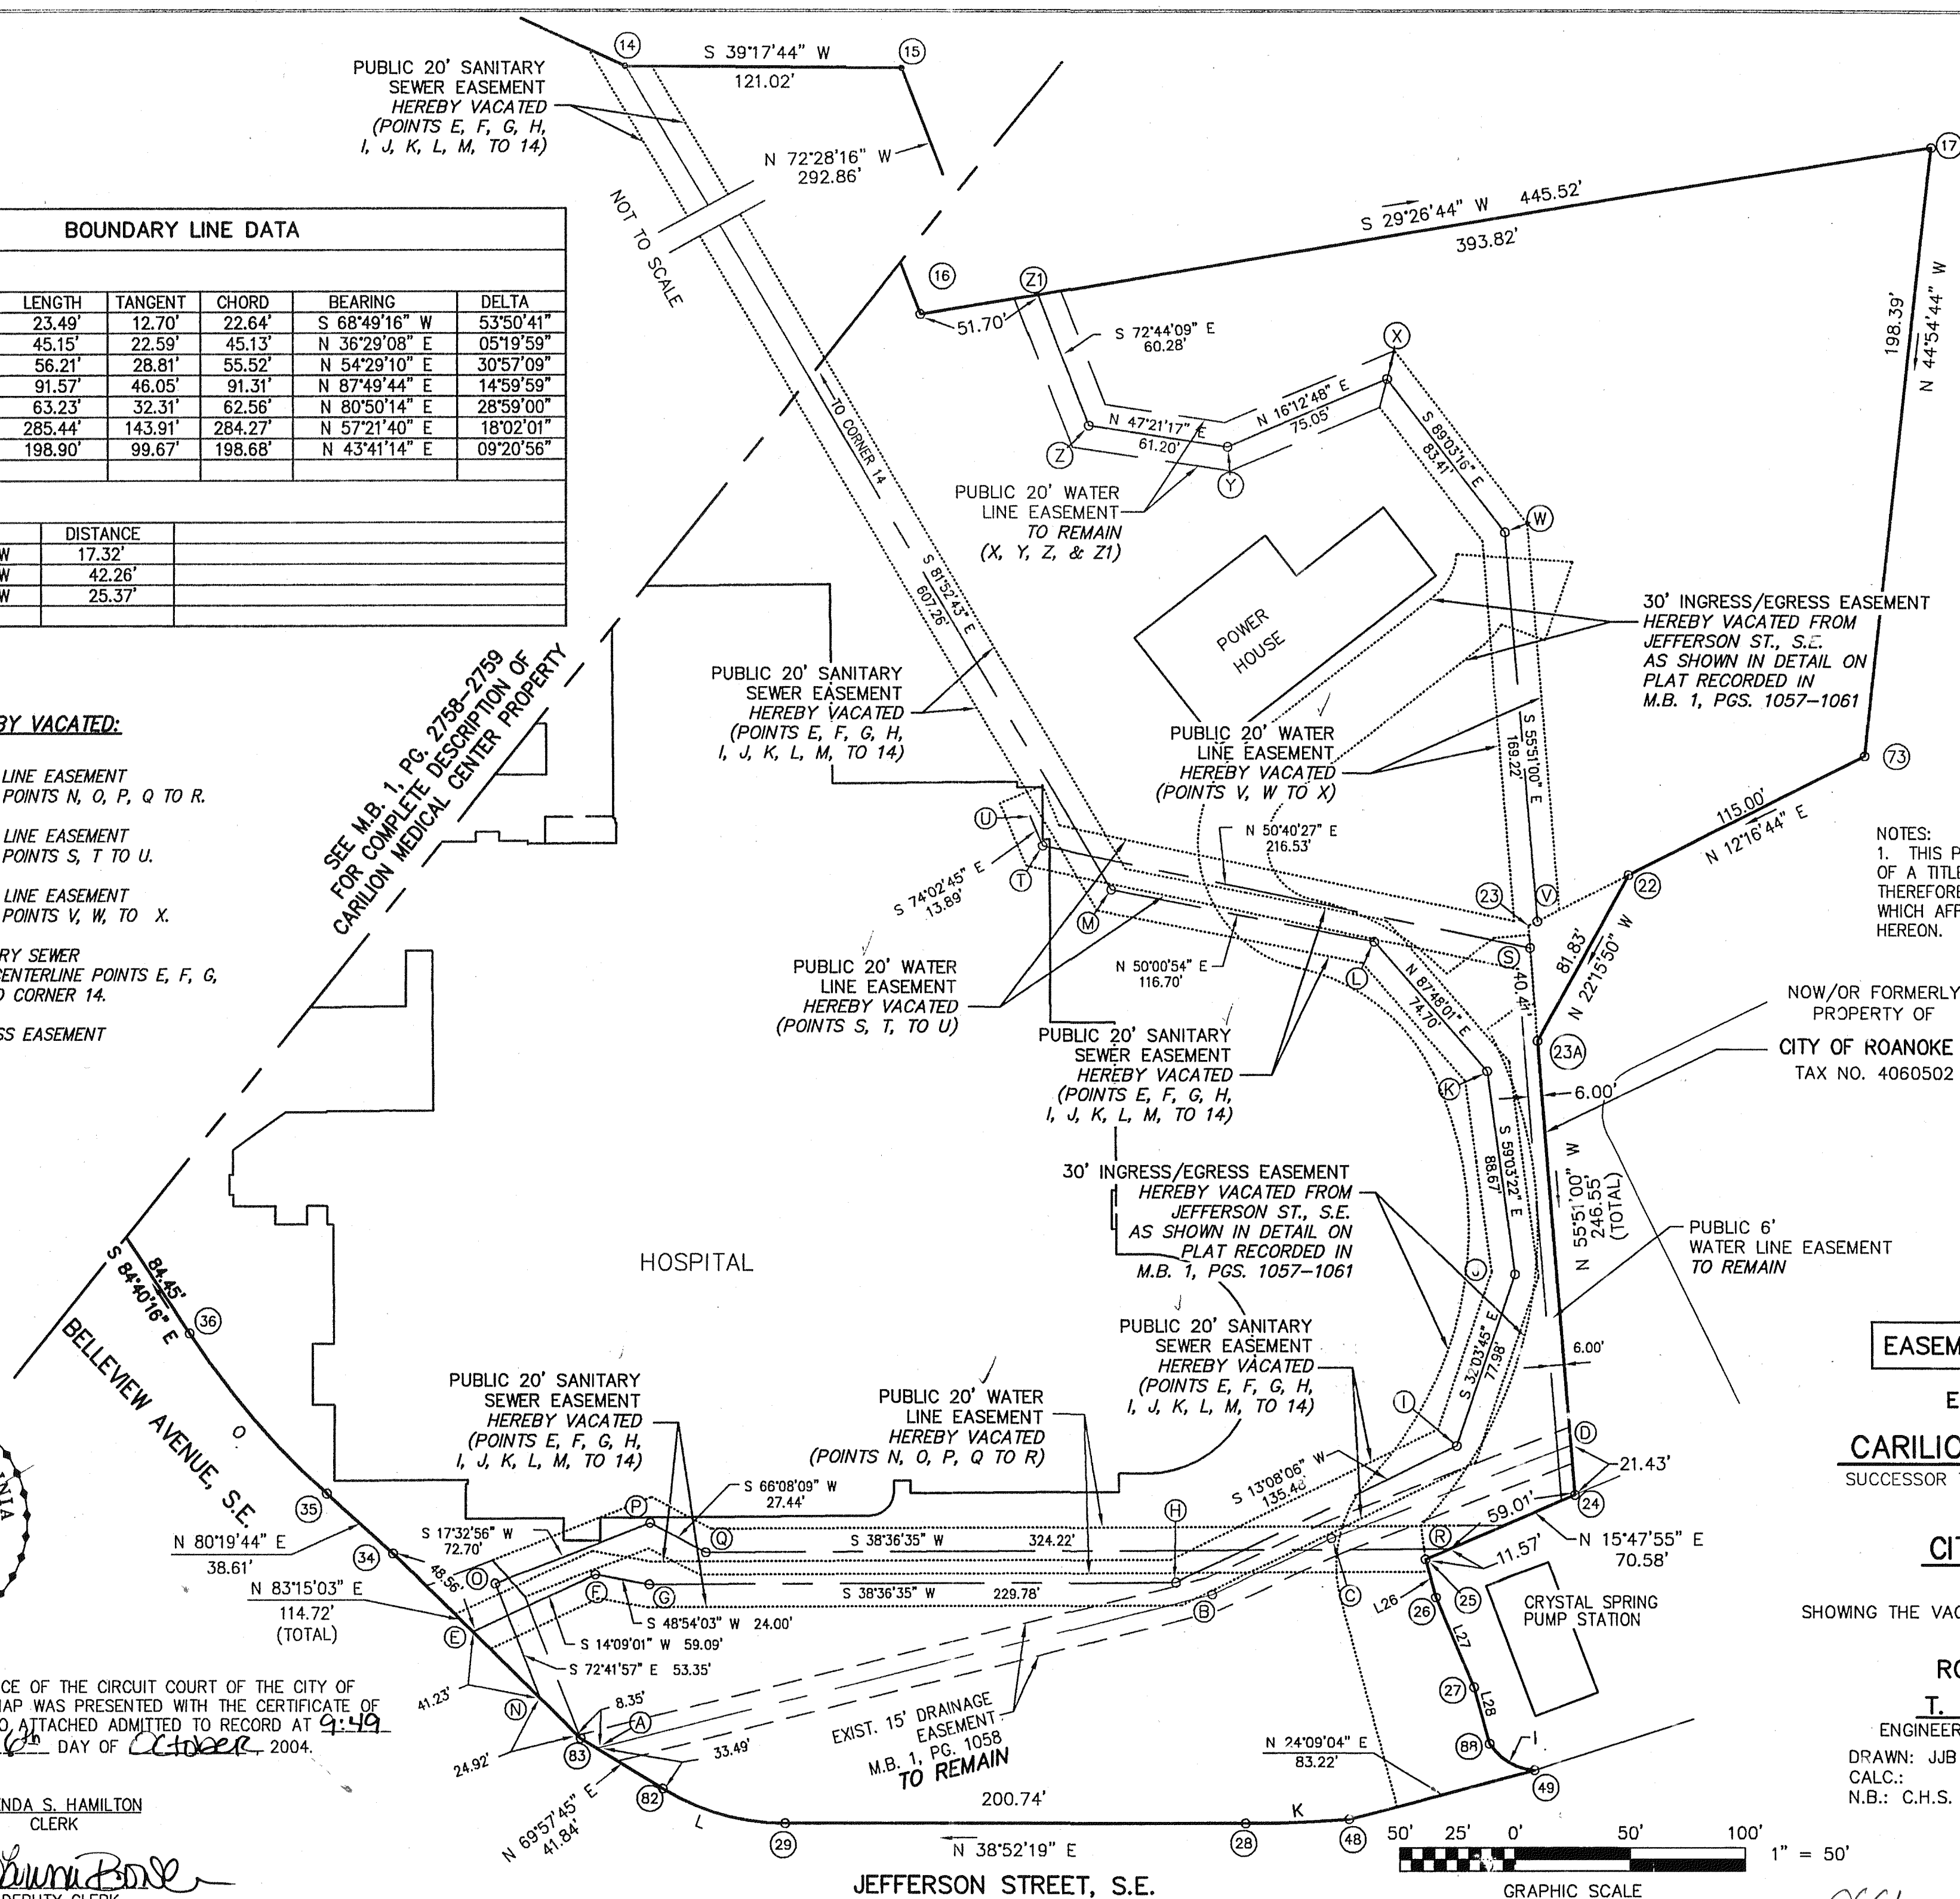

EASEMENTS BEING VACATED

EASEMENT PLAT FOR
CARILION MEDICAL CENTER
SUCCESSOR TO ROANOKE MEMORIAL HOSPITALS
AND
CITY OF ROANOKE

SHOWING THE VACATION OF EXISTING PUBLIC EASEMENTS

ROANOKE, VIRGINIA

T. P. PARKER & SON

ENGINEERS - SURVEYORS - PLANNERS

DRAWN: JJB SCALE: AS SHOWN
CALC.: AUGUST 3, 2004
N.B.: C.H.S. #1 & #2 W.O. 04-0054

SHEET 1 OF 1