



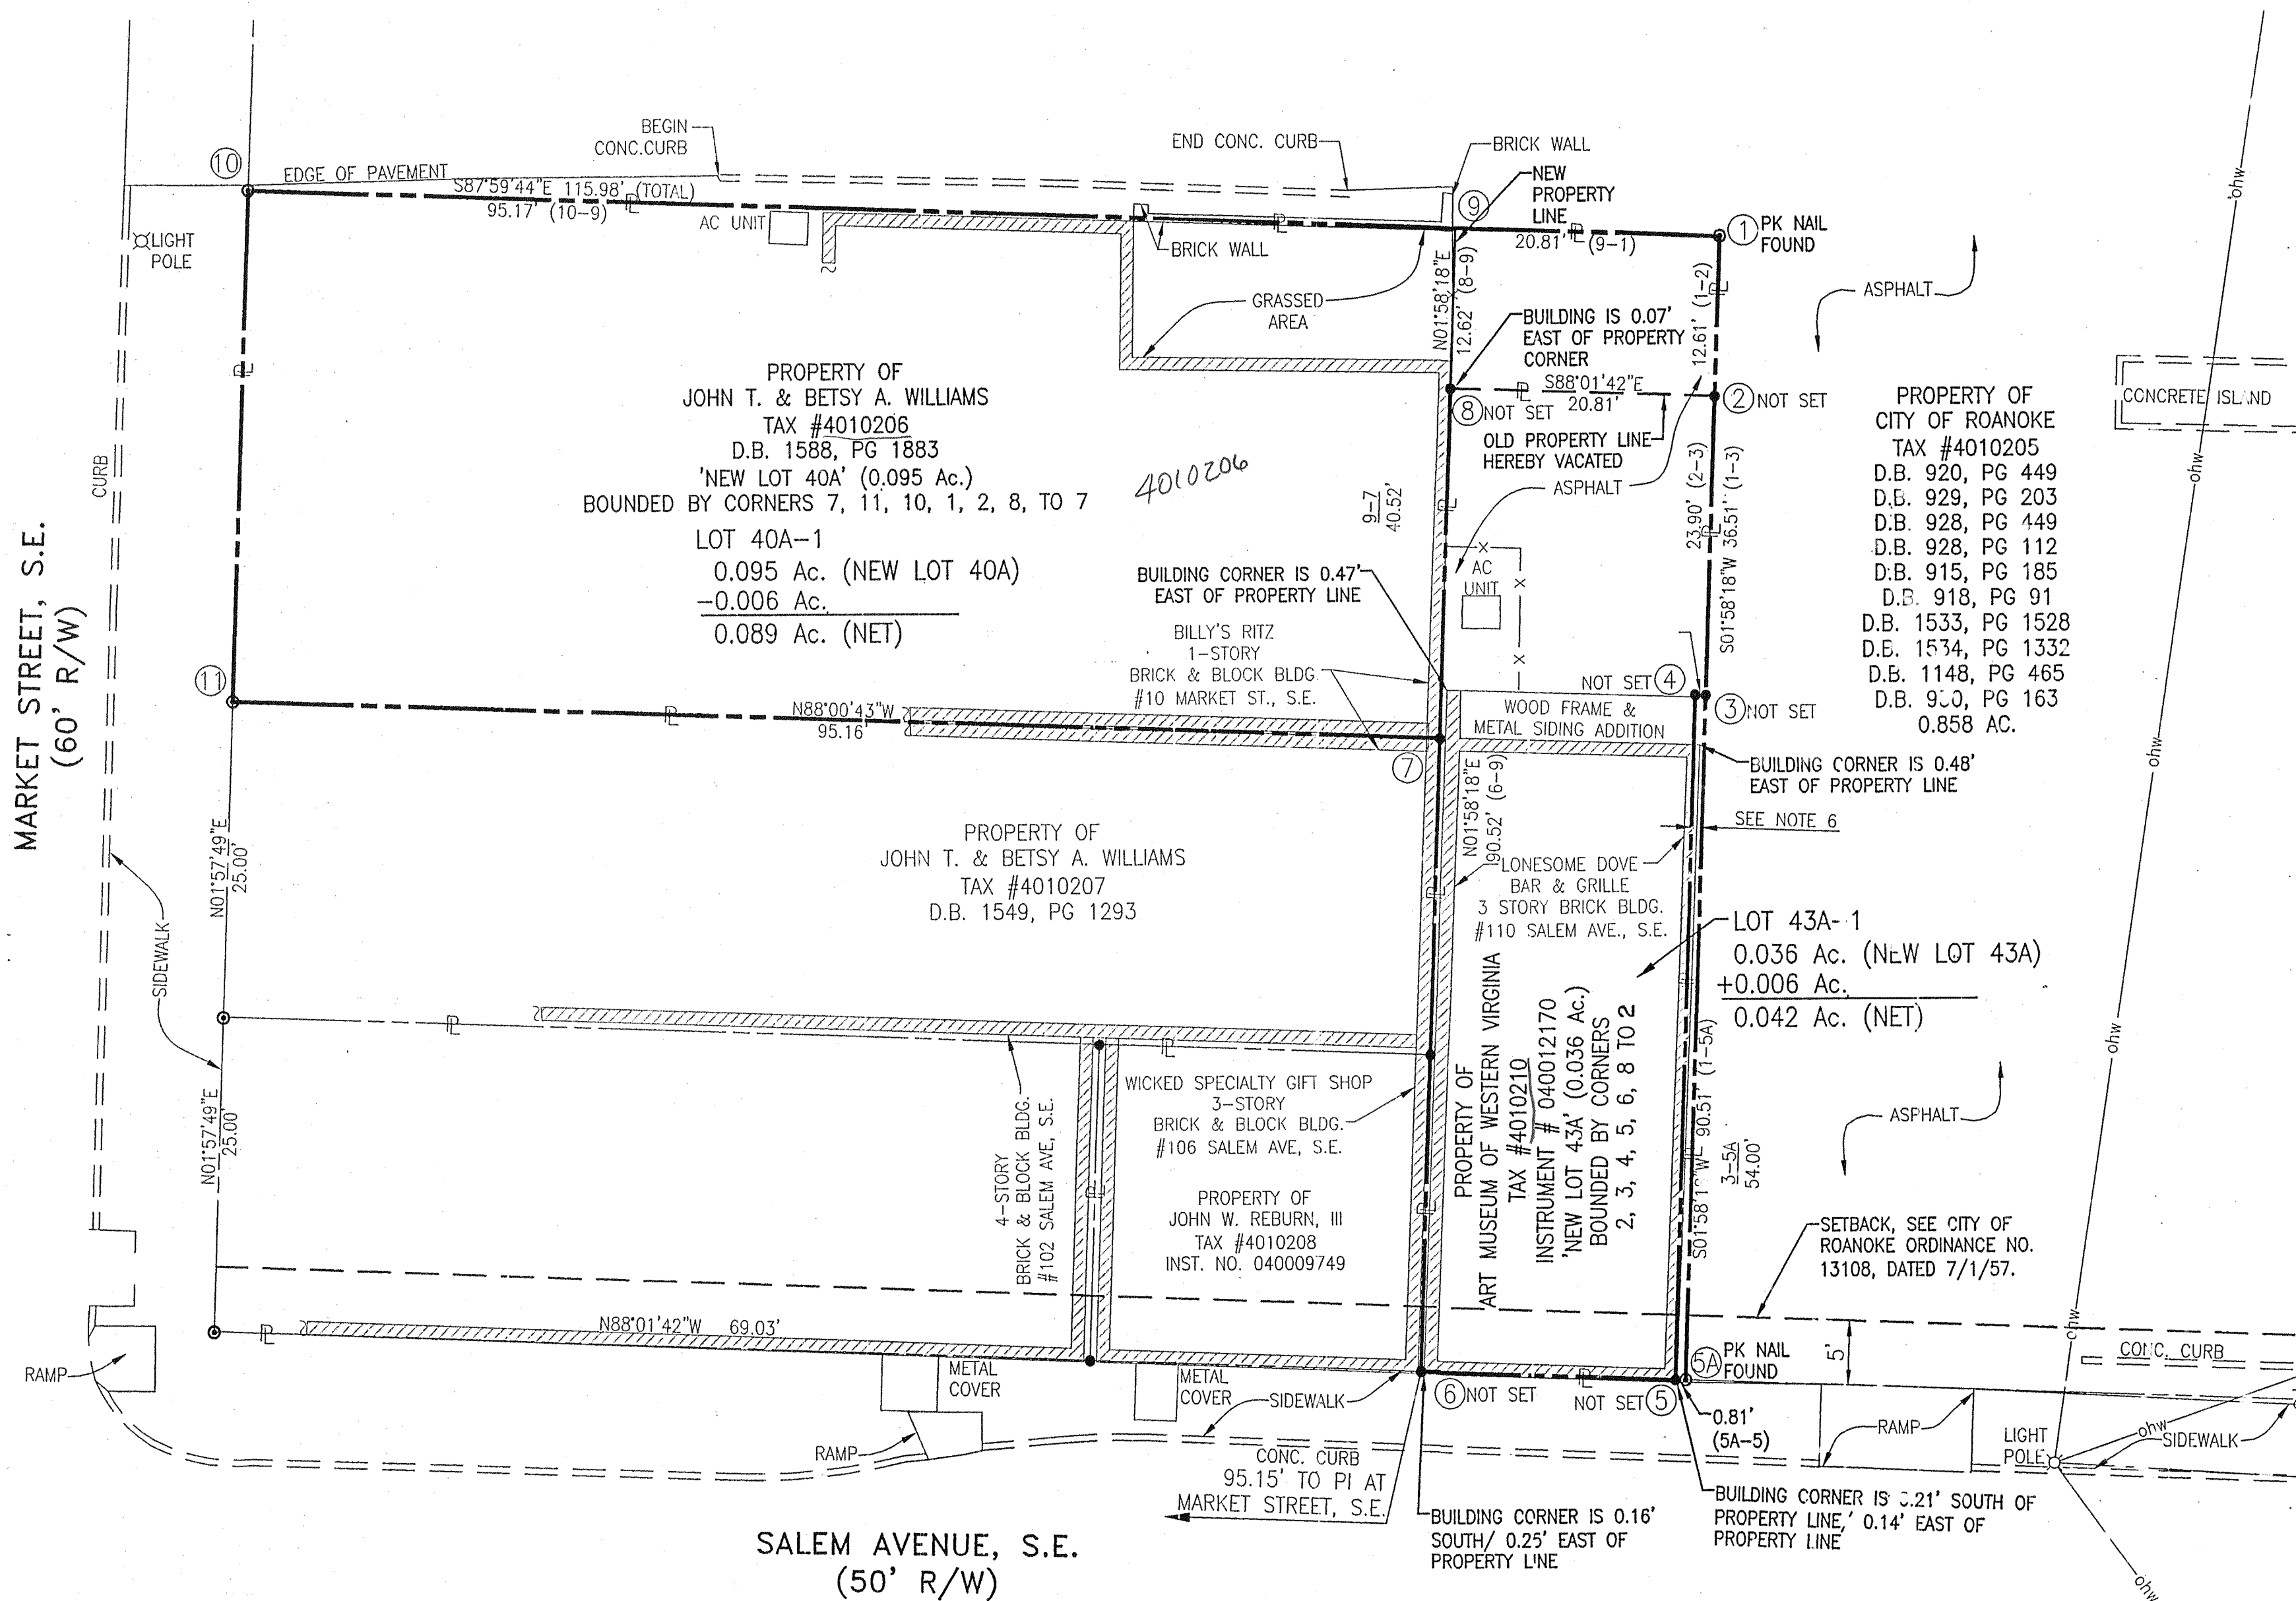

SUBDIVISION FOR
THE ART MUSEUM OF WESTERN VIRGINIA
AND
JOHN T. AND BETSY A. WILLIAMS
SHOWING THE RESUBDIVISION OF NEW LOT 43A (0.036 Ac.) AND
NEW LOT 40A (0.095 Ac.) AND CREATING 'LOT 43A-1' (0.042 Ac.)
AND 'LOT 40A-1' (0.089 Ac.) SITUATE ON
SALEM AVENUE, S.E. AND MARKET STREET, S.E.
CITY OF ROANOKE, VIRGINIA
SCALE: 1" = 10' DATE: August 30, 2004
M&C Comm. #2055-S3
SHEET 2 OF 2

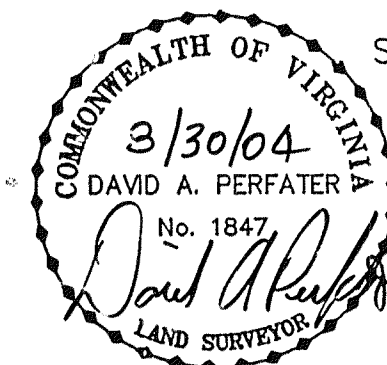

Mattern & Craig, Inc.
CONSULTING ENGINEERS - SURVEYORS
101 FIRST STREET, S.W.
ROANOKE, VIRGINIA 24018
(540) 845-0843
(540) 845-7601 FAX